




FINAL SURVEY	SUBMITTED	DATE
NOTE BOOK	PLOTTED	BY
NO.	TEMPLATE	
	AREAS CHECKED	

ORIGINAL SURVEY	SUBMITTED	DATE
NOTE BOOK	PLOTTED	BY
NO.	TEMPLATE	
	AREAS CHECKED	

FAP 716		CONTRACT NO. 74166	
SECTION (130BR-1)B-1	COUNTY MACON	TOTAL SHEETS 95	SHEET NO. 83
STA. 127+50.00	TO STA. 128+00.00		
FED. ROAD DIST. NO.	ILLINOIS	FED. AID PROJECT	

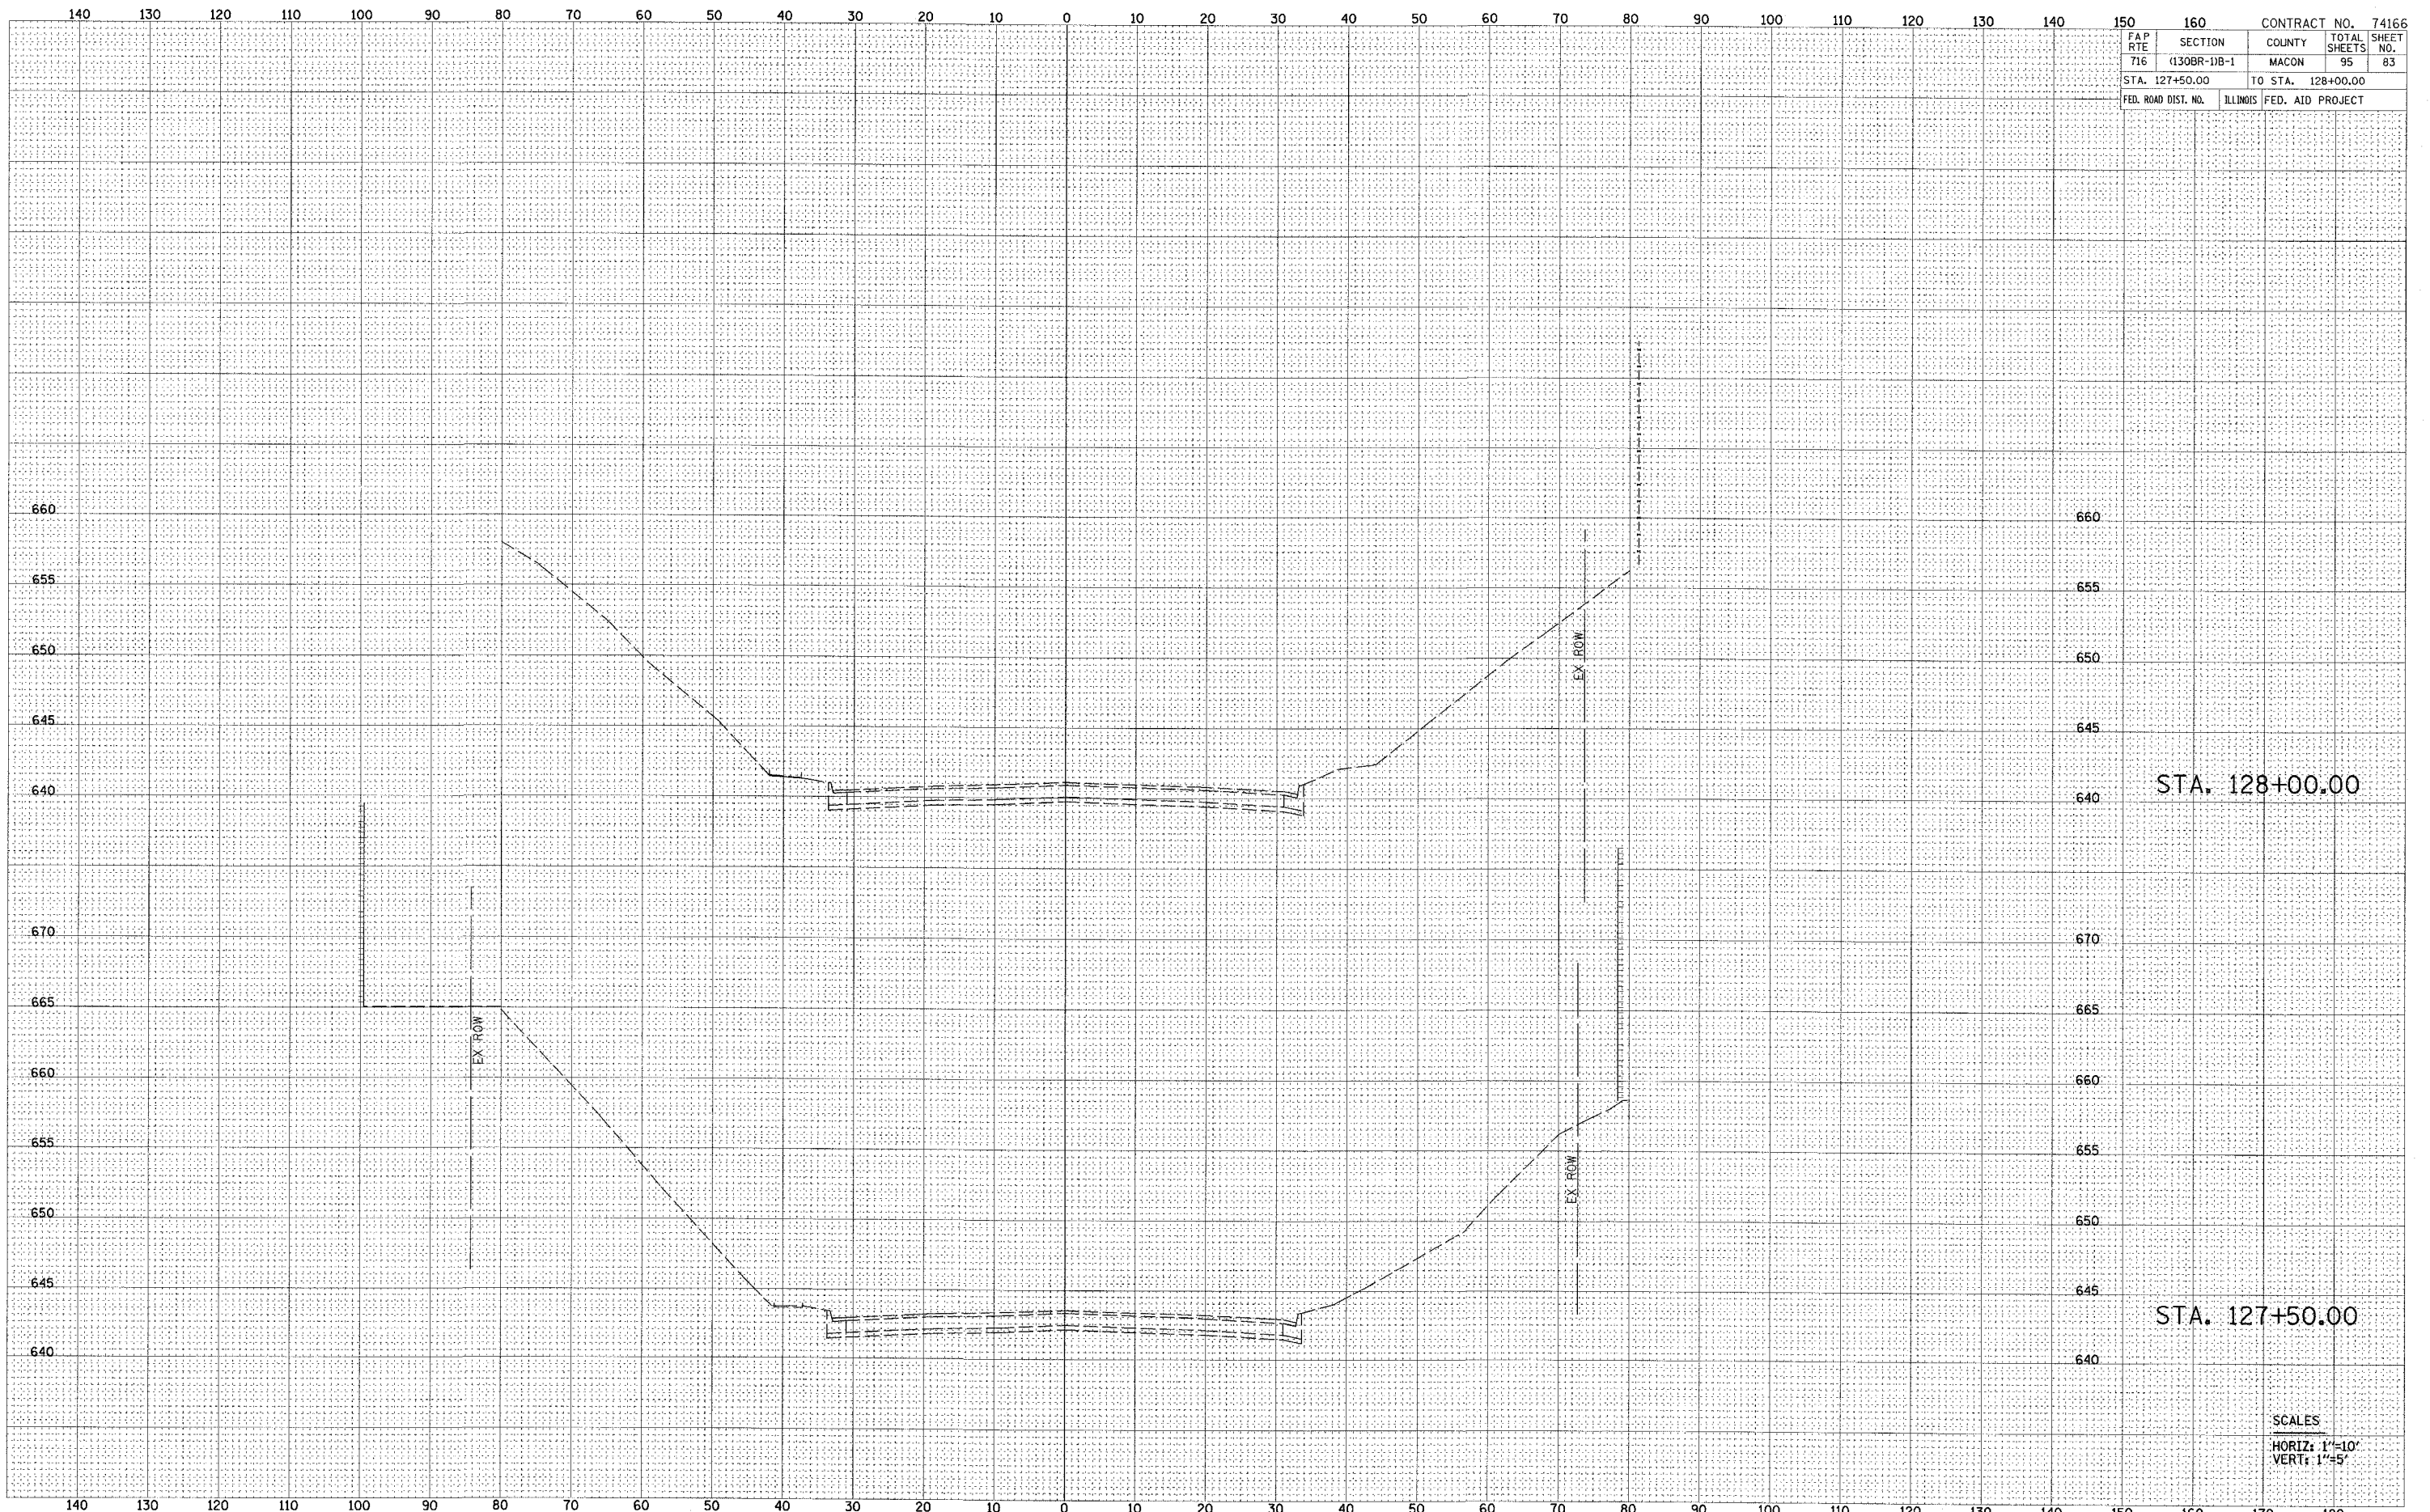

STA. 128+00.00

STA. 127+50.00

SCALES
HORIZ: 1"=10'
VERT: 1"=5'