




FINAL SURVEY	CHECKED	BY	DATE
NOTE BOOK	PLOTTED		
NO.	TEMPLATE		
	AREAS CHECKED		

ORIGINAL SURVEY	CHECKED	BY	DATE
NOTE BOOK	PLOTTED		
NO.	TEMPLATE		
	AREAS CHECKED		

FAP RTE	SECTION	COUNTY	TOTAL SHEETS	CONTRACT NO.
716	(130BR-1)B-1	MACON	95	74166
STA. 131+00.00		TO STA. 131+50.00		
FED. ROAD DIST. NO.	ILLINOIS	FED. AID PROJECT		

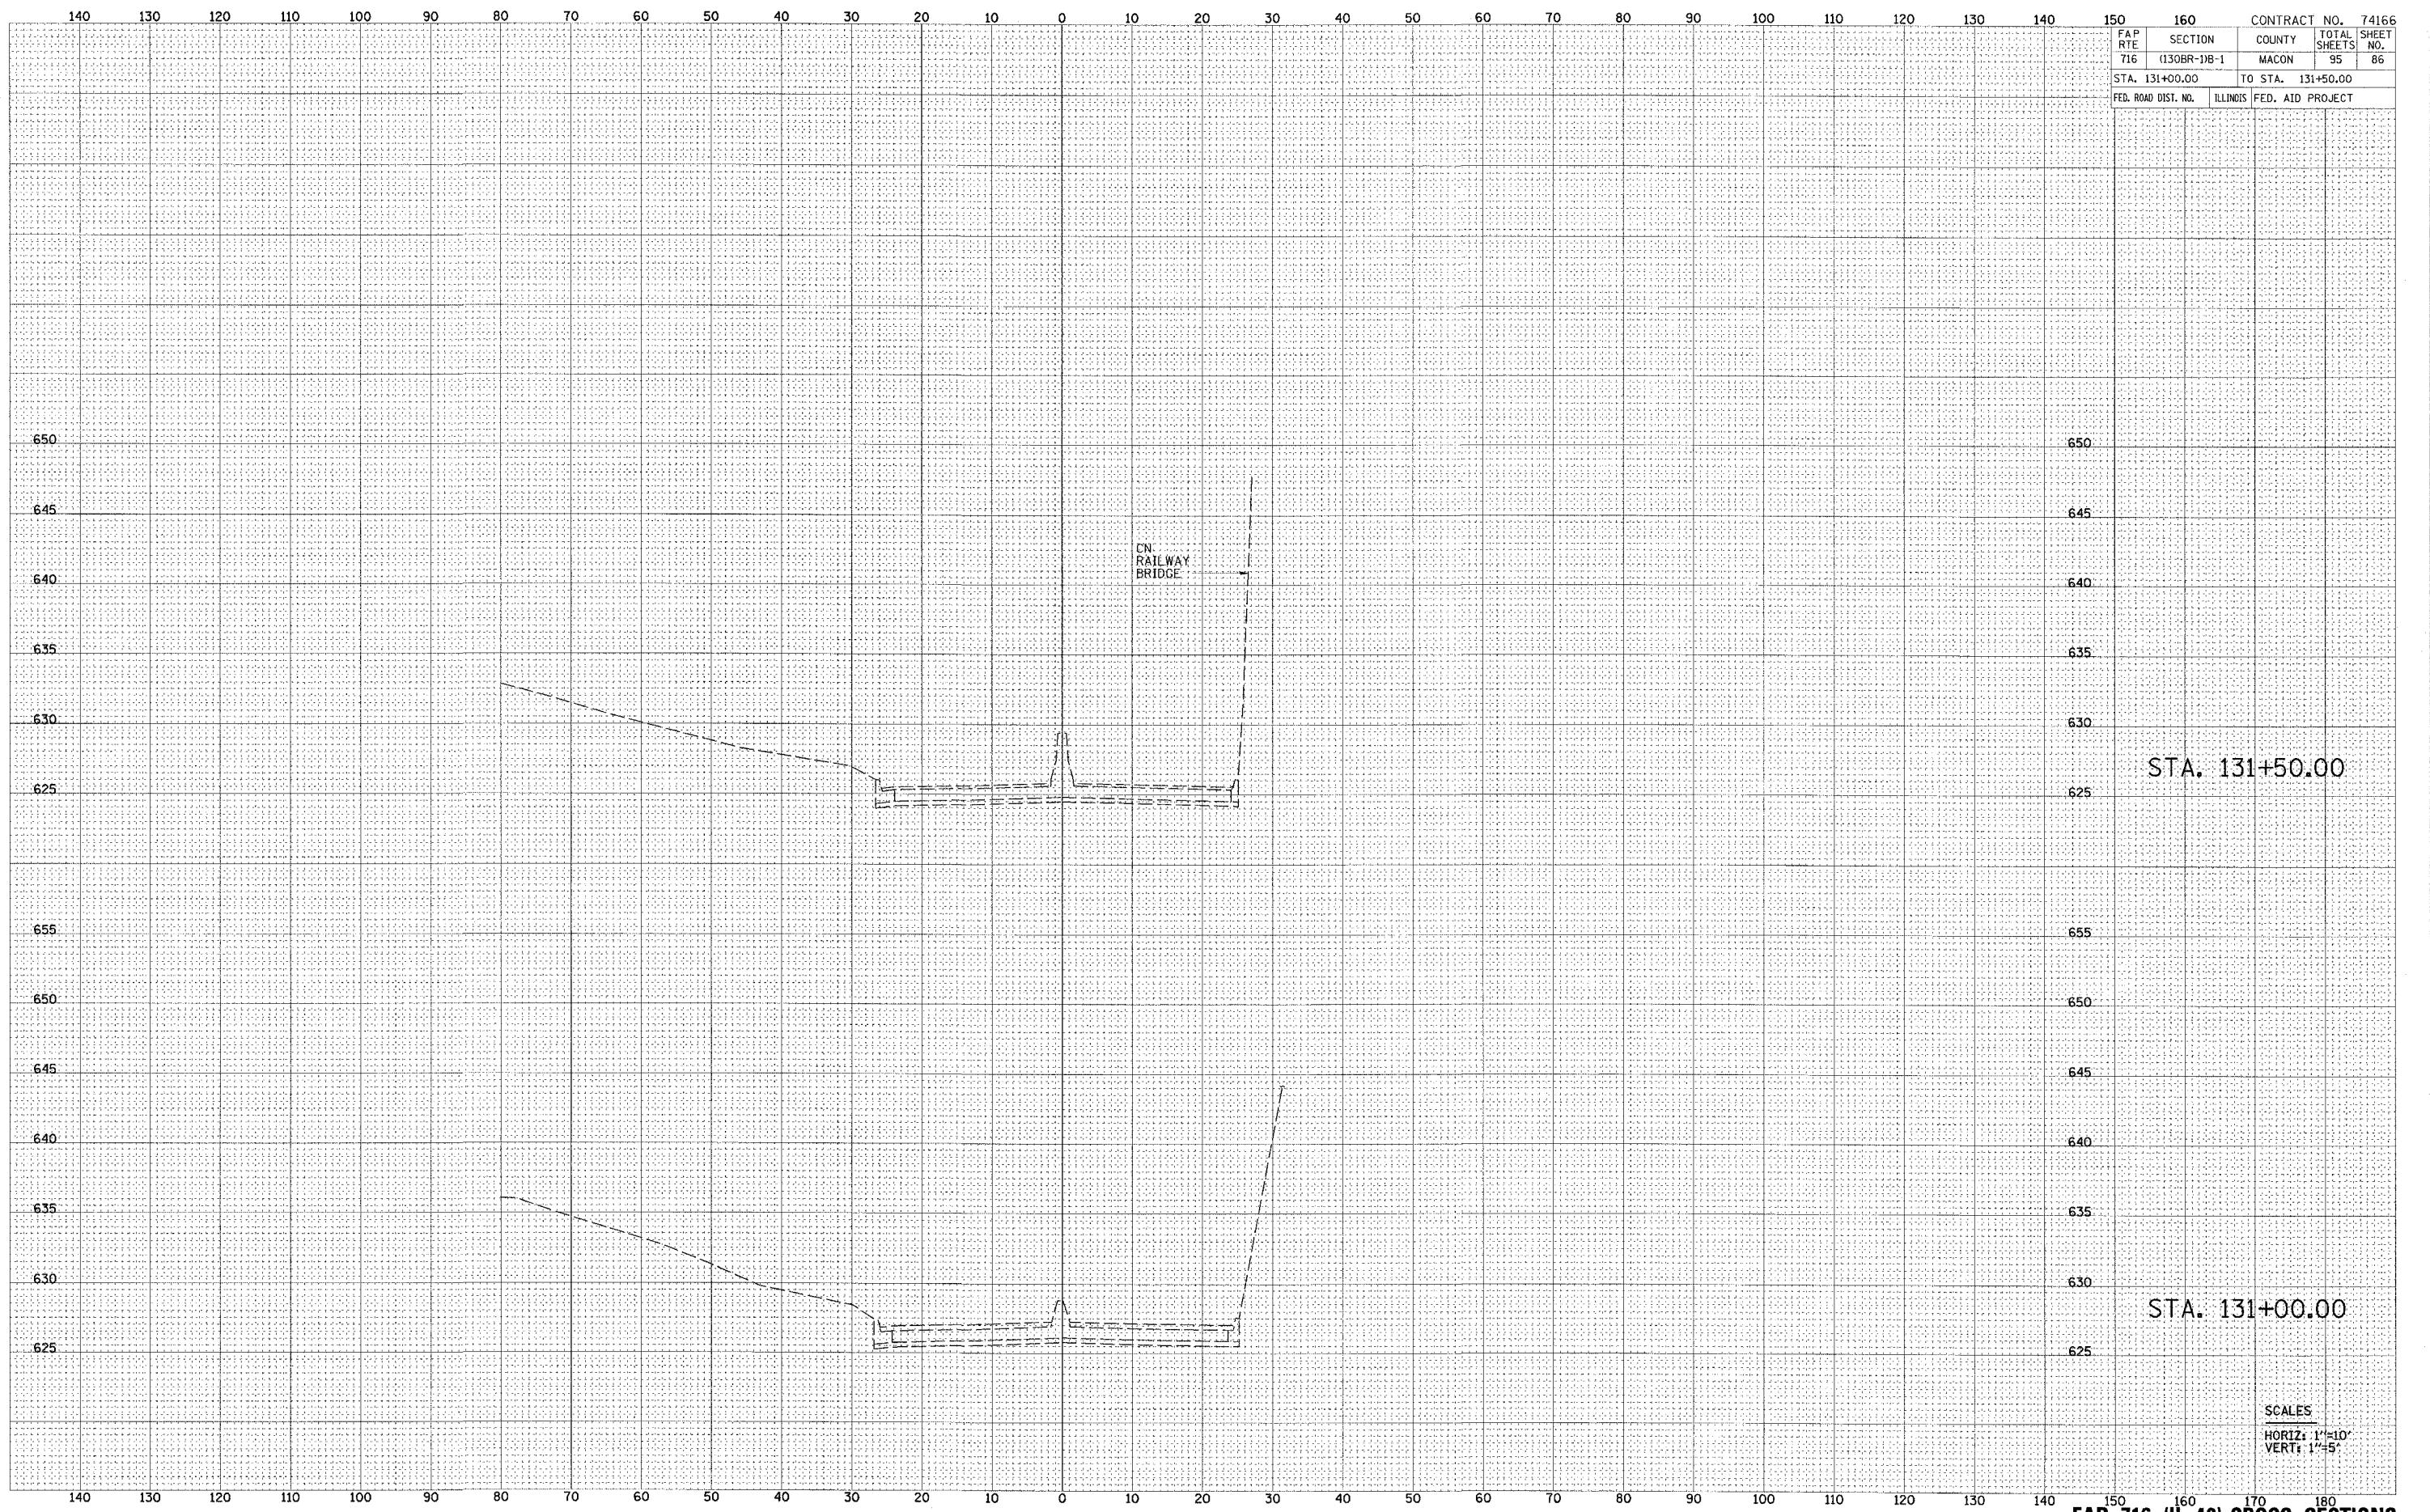

STA. 131+50.00

STA. 131+00.00

SCALES
HORIZ: 1"=10'
VERT: 1"=5'