




BY	DATE
FINAL SURVEY	SUPPLEMENTED
NOTE BOOK	PLOTTED
	AREAS CHECKED

BY	DATE
ORIGINAL SURVEY	SUPPLEMENTED
NOTE BOOK	PLOTTED
	AREAS CHECKED

FAP R/T/E	SECTION	COUNTY	TOTAL SHEETS	SHEET NO.
716	(130BR-1B-1)	MACON	95	88
STA. 133+50.00		TO STA. 135+00.00		
FED. ROAD DIST. NO.	ILLINOIS	FED. AID PROJECT		

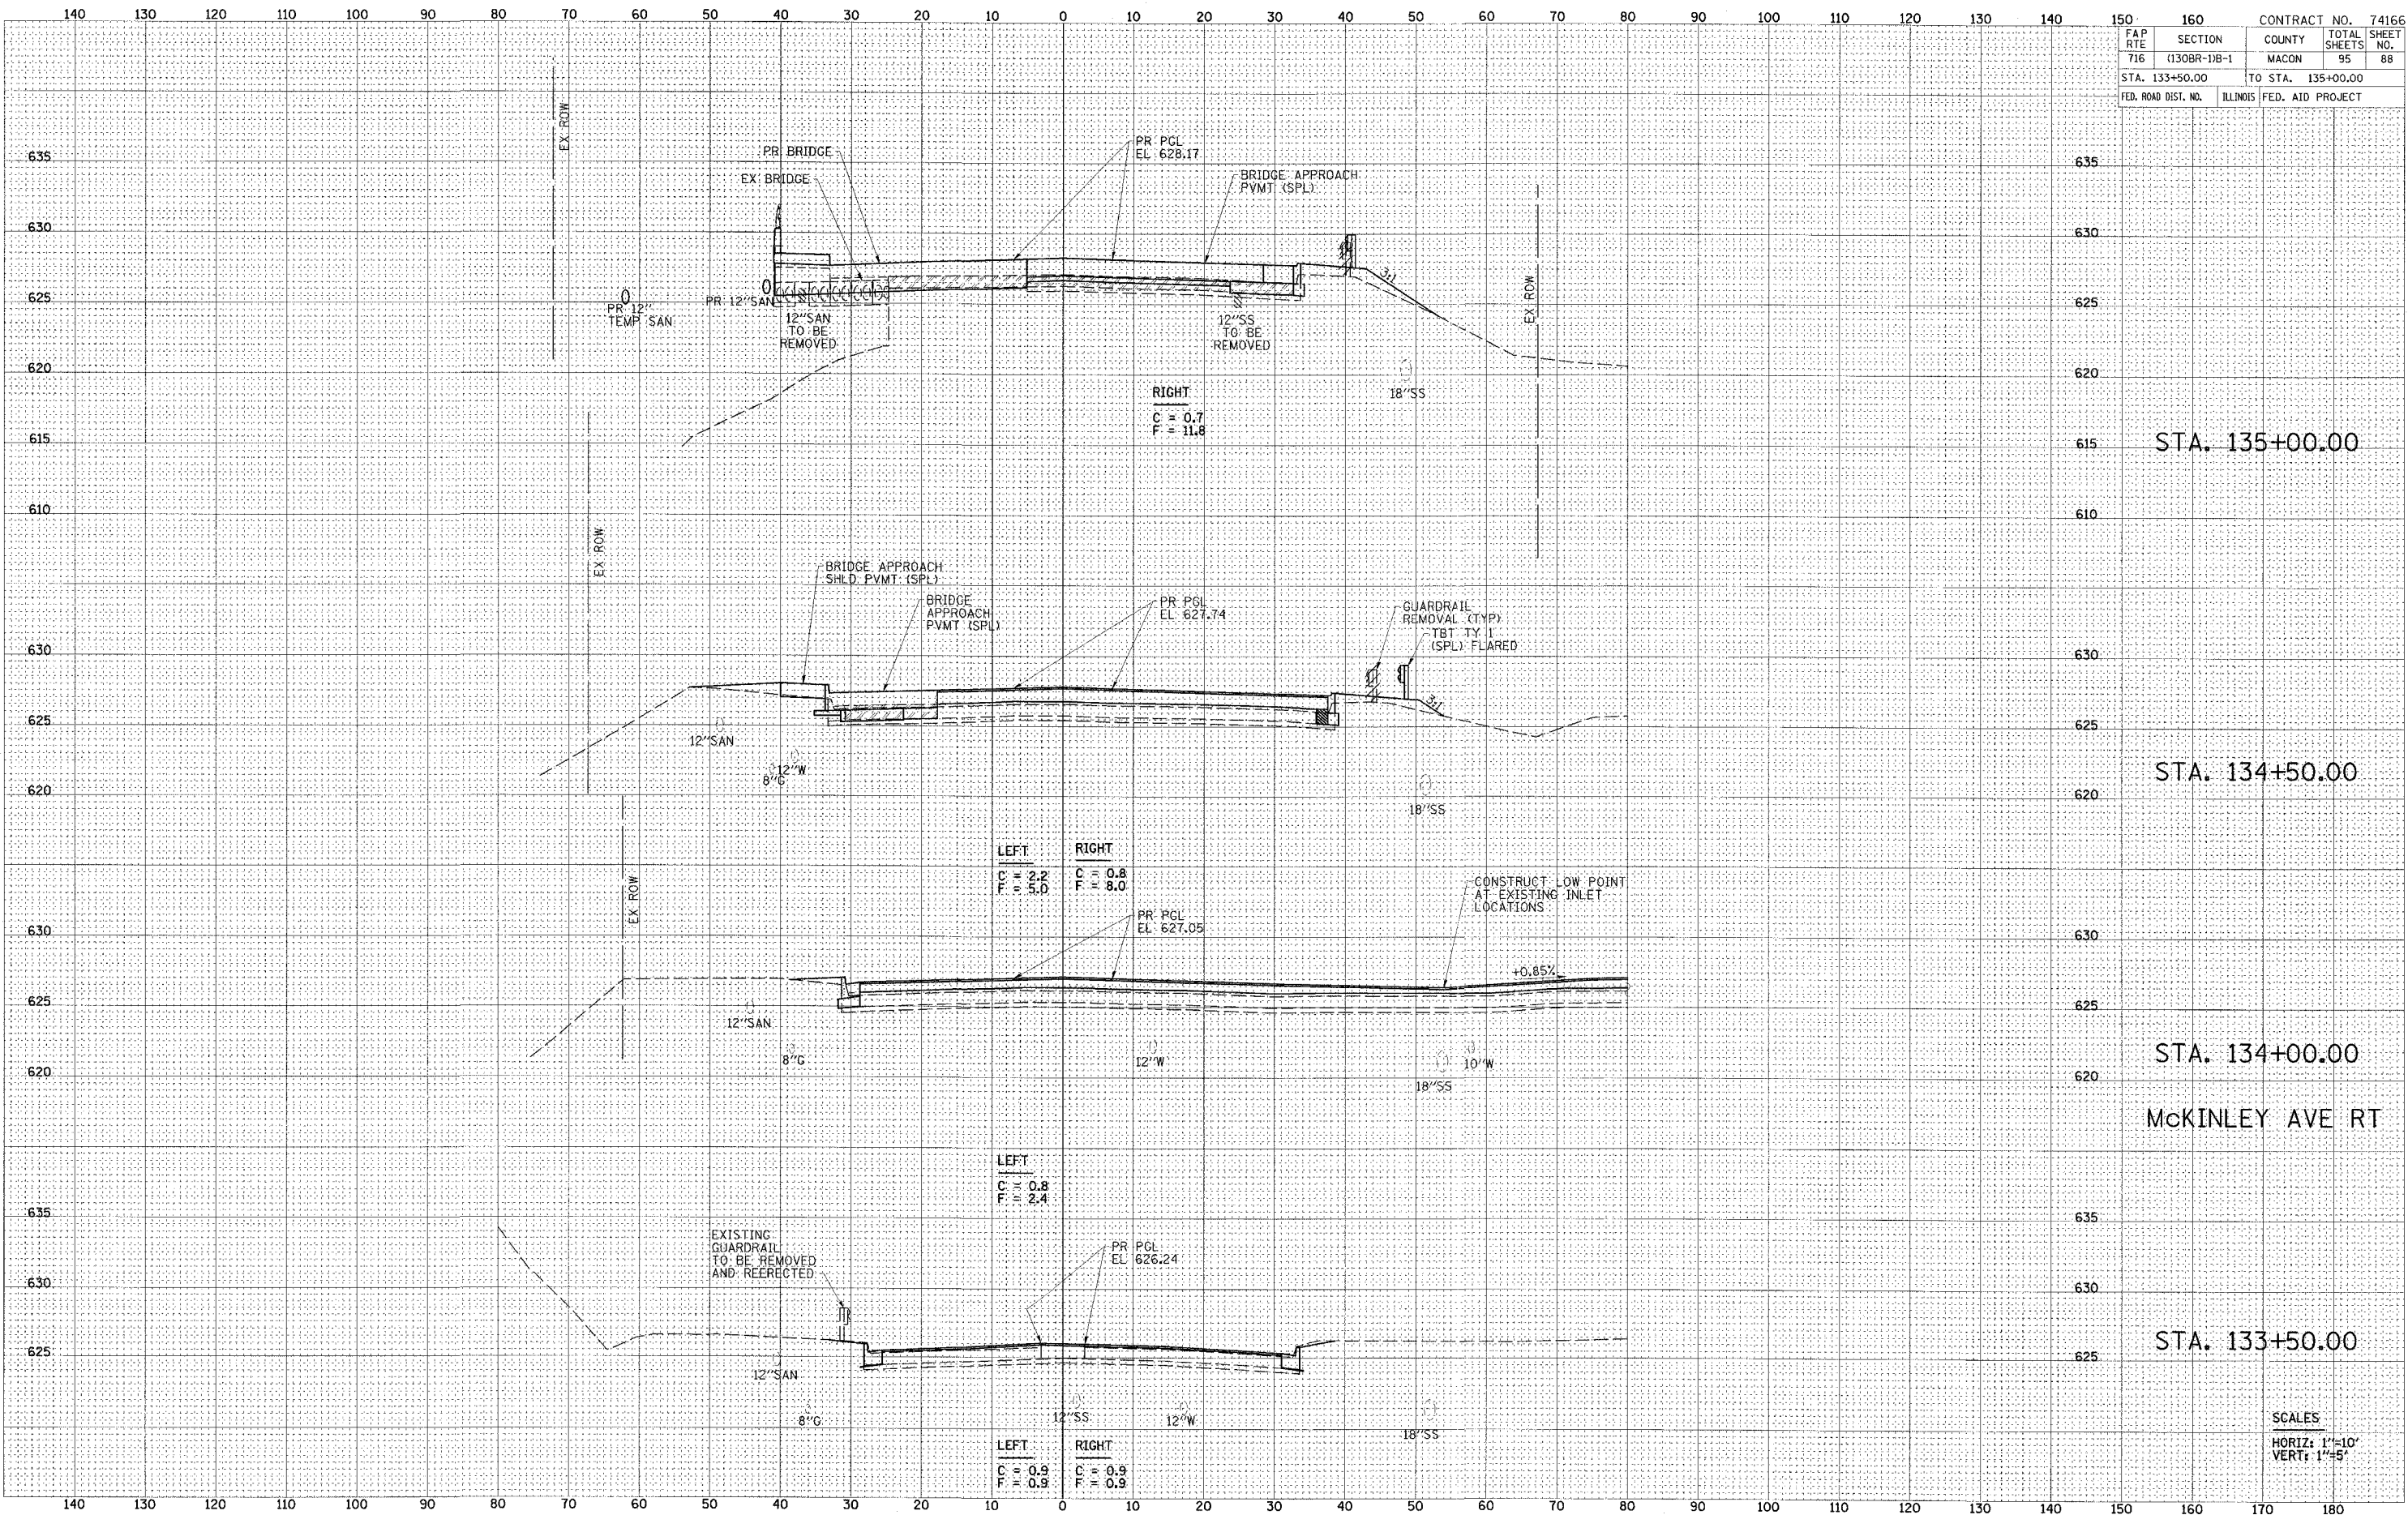

STA. 135+00.00

STA. 134+50.00

STA. 134+00.00

McKINLEY AVE RT

STA. 133+50.00

SCALES
HORIZ: 1"=10'
VERT: 1"=5'