

F. A. NO.	SECTION	COUNTY	TOTAL SHEETS	SHEET NO.
06-00026-00-PV	COOK	11	5	
STA.	TO STA.			
FED. ROAD DIST. NO.	ILLINOIS	FED. AID PROJECT	HPP-3013(001)	

CONTRACT NO. 83958




**STRIPING LEGEND:**


- ① THERMOPLASTIC PAVEMENT MARKING-12" (WHITE CROSSWALK)
- ② THERMOPLASTIC PAVEMENT MARKING-24" (WHITE STOP BAR)

**LEGEND:**

- P.C.C. SIDEWALK REMOVAL AND REPLACEMENT
- CONCRETE CURB AND GUTTER REMOVAL AND REPLACEMENT
- LIMITS OF HOT-MIX ASPHALT SURFACE REMOVAL, 2'
- CLASS D PATCHES
- HOT-MIX ASPHALT DRIVEWAY REMOVAL AND REPLACEMENT
- P.C.C. DRIVEWAY REMOVAL AND REPLACEMENT

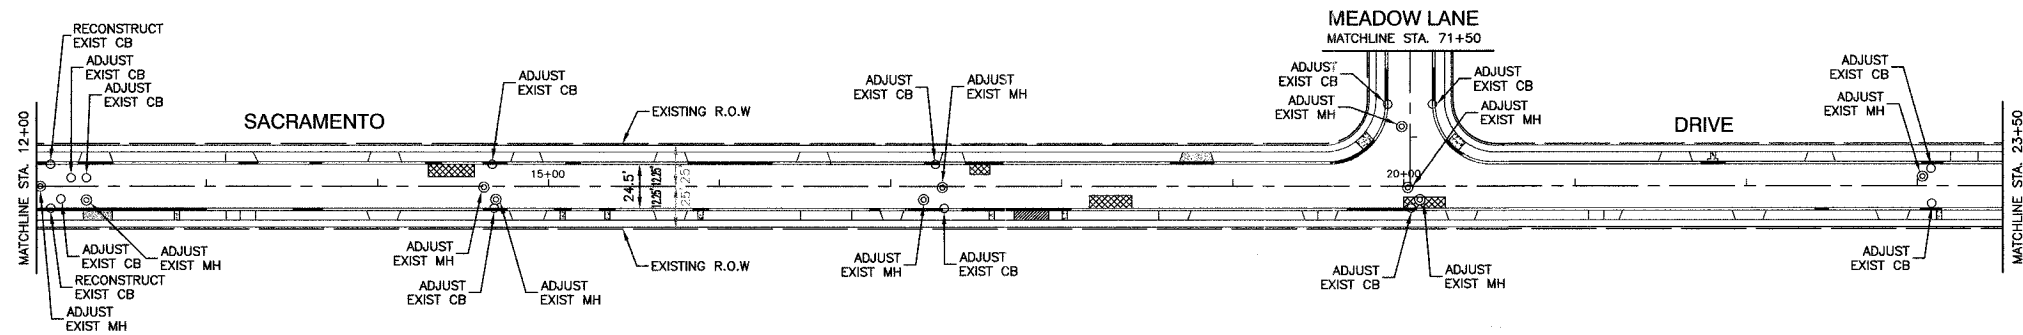

**LOCATION MAP**

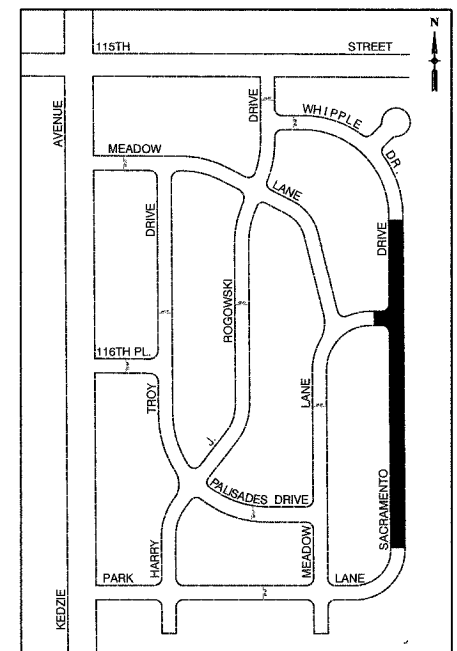

REVISIONS	
NAME	DATE

ILLINOIS DEPARTMENT OF TRANSPORTATION

**LAPP RESURFACING**

**SACRAMENTO DRIVE**

**STA. 12+00 TO STA. 23+50**

VERT. N/A  
SCALE: HORIZ. 1" = 50'  
DATE 03/22/07

DRAWN BY JZ  
CHECKED BY WD