


F. A. NO.	SECTION	COUNTY	TOTAL SHEETS	SHEET NO.
	06-00026-00-PV	COOK	11	6
STA.	TO STA.			
FED. ROAD DIST. NO.	ILLINOIS	FED. AID PROJECT	HPP-3013(001)	

CONTRACT NO. 83958

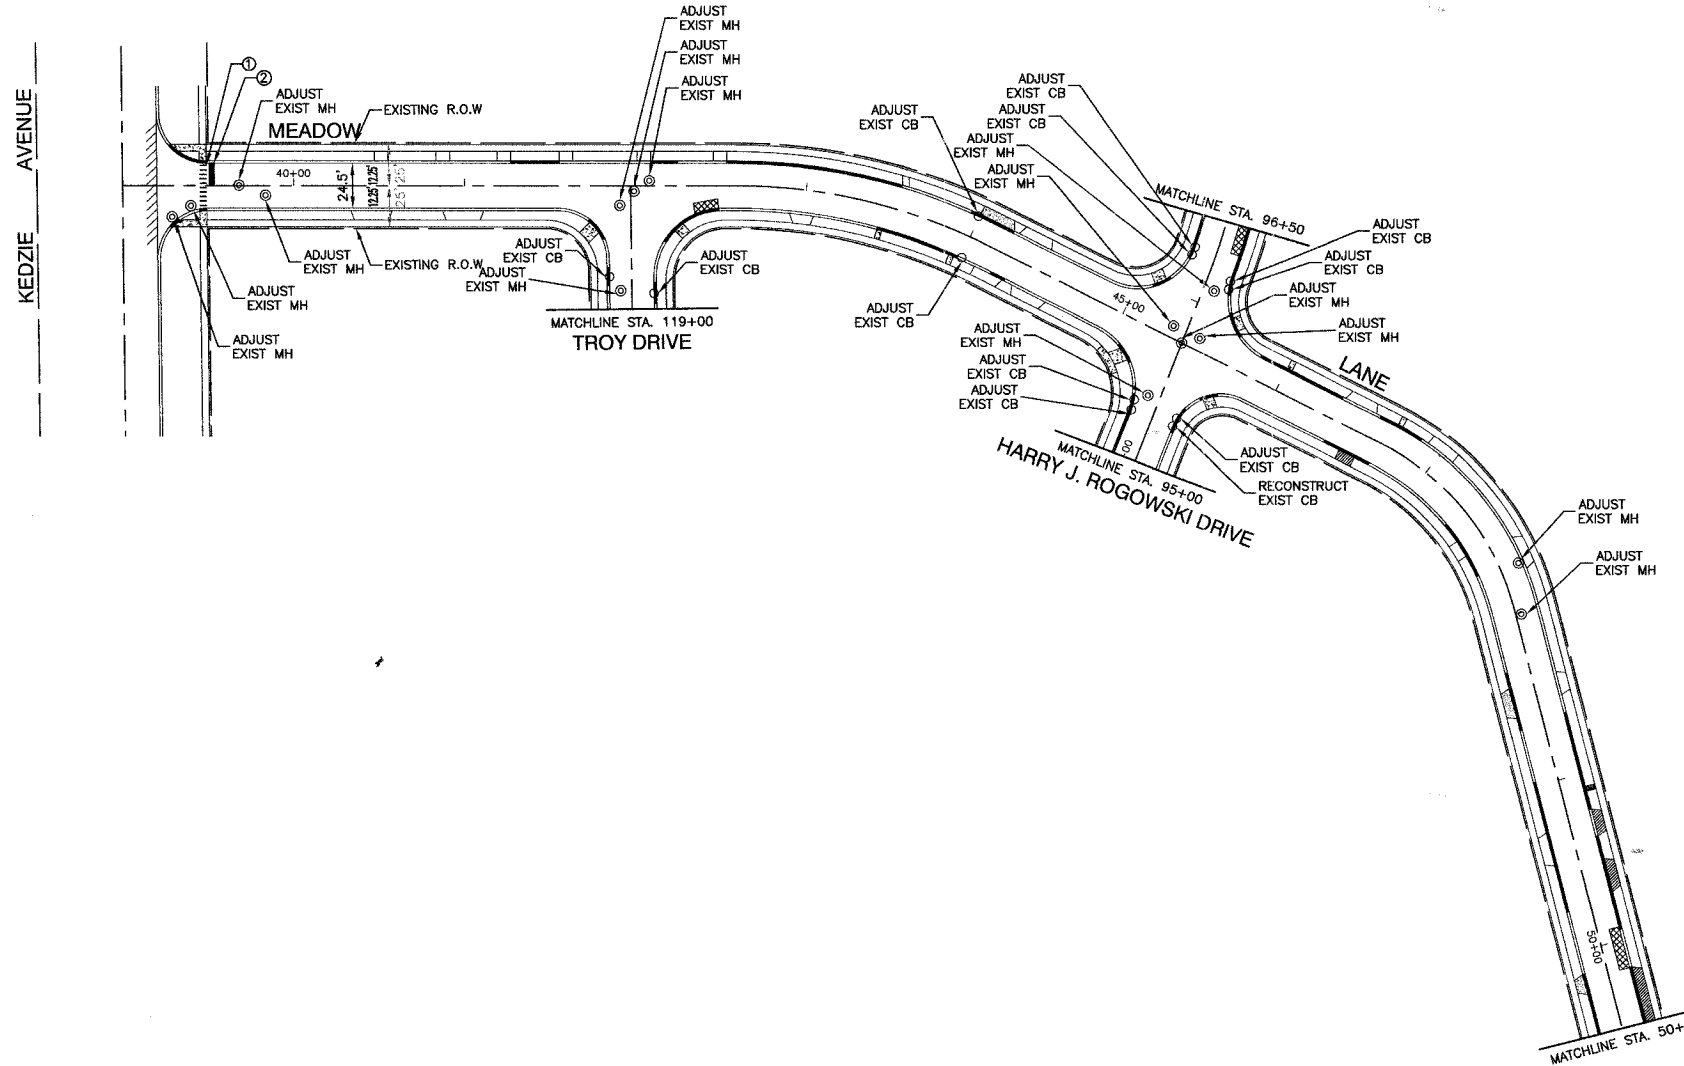


STRIPING LEGEND:

- ① THERMOPLASTIC PAVEMENT MARKING-12" (WHITE CROSSWALK)
- ② THERMOPLASTIC PAVEMENT MARKING-24" (WHITE STOP BAR)

LEGEND:

- P.C.C. SIDEWALK REMOVAL AND REPLACEMENT
- CONCRETE CURB AND GUTTER REMOVAL AND REPLACEMENT
- LIMITS OF HOT-MIX ASPHALT SURFACE REMOVAL, 2'
- CLASS D PATCHES
- HOT-MIX ASPHALT DRIVEWAY REMOVAL AND REPLACEMENT
- P.C.C. DRIVEWAY REMOVAL AND REPLACEMENT

LOCATION MAP

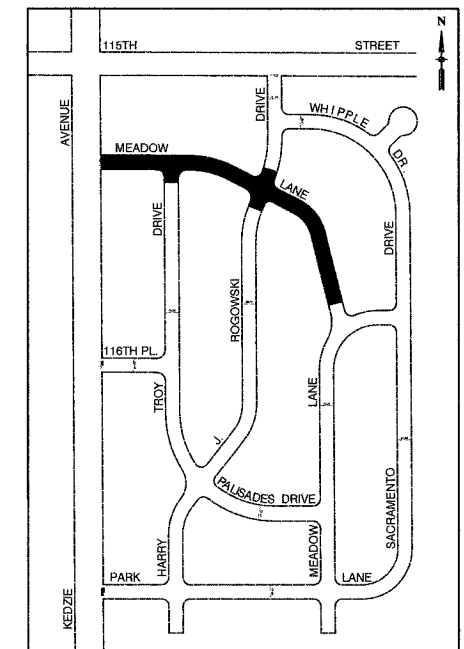

REVISIONS	
NAME	DATE

ILLINOIS DEPARTMENT OF TRANSPORTATION

LAPP RESURFACING

MEADOW LANE
KEDZIE AVENUE TO STA. 50+50

SCALE: VERT. N/A
HORIZ. 1" = 50'

DATE 03/22/07

DRAWN BY JZ
CHECKED BY WD