

F.A. SHEET	SECTION	COUNTY	TOTAL SHEETS	SHEET NO.
	06-00026-00-PV	COOK	11	8
STA.	TO STA.			
FED. ROAD DIST. NO.	ILLINOIS	FED. AID PROJECT	HPP-3013(001)	

CONTRACT NO. 83958







STRIPING LEGEND:

- ① THERMOPLASTIC PAVEMENT MARKING-12" (WHITE CROSSWALK)
- ② THERMOPLASTIC PAVEMENT MARKING-24" (WHITE STOP BAR)

LEGEND:

- P.C.C. SIDEWALK REMOVAL AND REPLACEMENT
- CONCRETE CURB AND GUTTER REMOVAL AND REPLACEMENT
- LIMITS OF HOT-MIX ASPHALT SURFACE REMOVAL, 2"
- CLASS D PATCHES
- HOT-MIX ASPHALT DRIVEWAY REMOVAL AND REPLACEMENT
- P.C.C. DRIVEWAY REMOVAL AND REPLACEMENT

LOCATION MAP

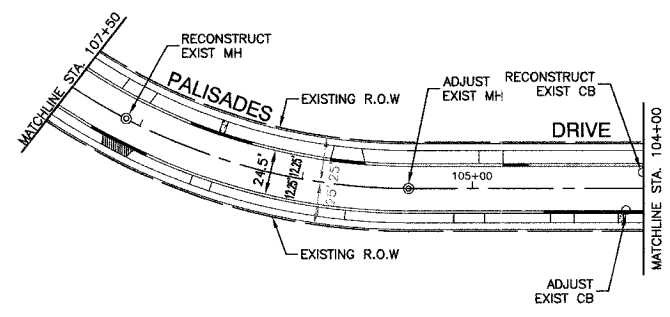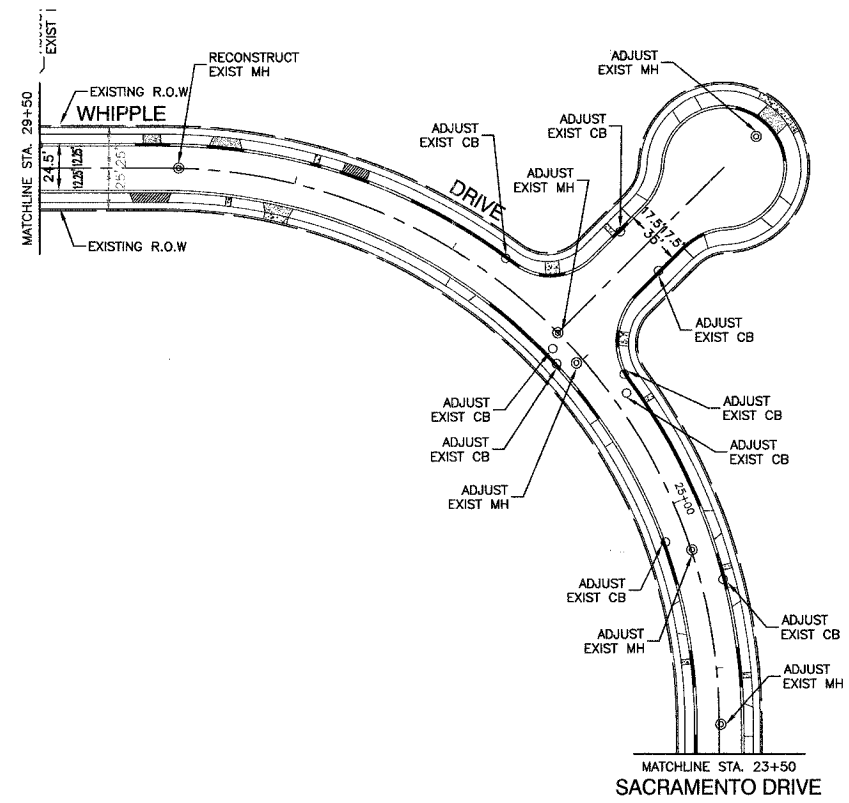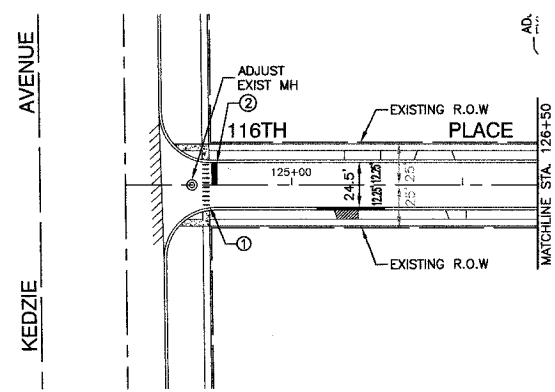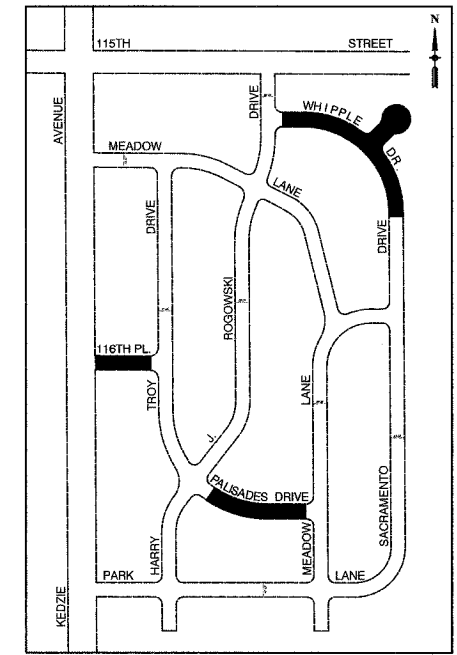

REVISIONS	
NAME	DATE

ILLINOIS DEPARTMENT OF TRANSPORTATION

LAPP RESURFACING

116TH PLACE, PALISADES DRIVE, & WHIPPLE DRIVE

VERT. NA
 SCALE: HORIZ 1" = 50'
 DATE 03/22/07

DRAWN BY JZ
 CHECKED BY WD