

SECTION 24, TOWNSHIP 37, RANGE 13

F. A. SHEET	SECTION	COUNTY	TOTAL SHEETS	SHEET NO.
	06-00026-00-PV	COOK	11	9
STA.	TO STA.			
FED. ROAD DIST. NO.	ALJMS	FED. AID PROJECT	HPP-3013(001)	

CONTRACT NO. 83958





STRIPING LEGEND:


- ① THERMOPLASTIC PAVEMENT MARKING-12" (WHITE CROSSWALK)
- ② THERMOPLASTIC PAVEMENT MARKING-24" (WHITE STOP BAR)

LEGEND:

- P.C.C. SIDEWALK REMOVAL AND REPLACEMENT
- CONCRETE CURB AND GUTTER REMOVAL AND REPLACEMENT
- LIMITS OF HOT-MIX ASPHALT SURFACE REMOVAL, 2"
- CLASS D PATCHES
- HOT-MIX ASPHALT DRIVEWAY REMOVAL AND REPLACEMENT
- P.C.C. DRIVEWAY REMOVAL AND REPLACEMENT

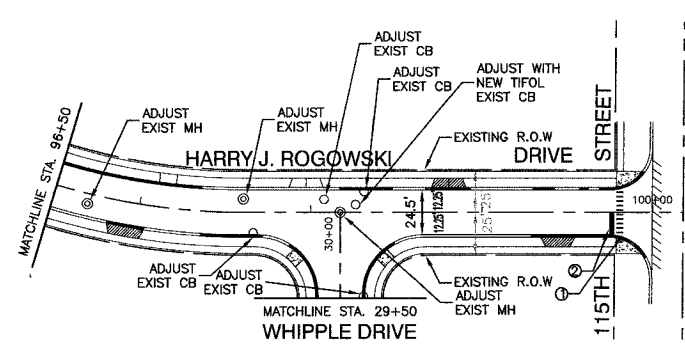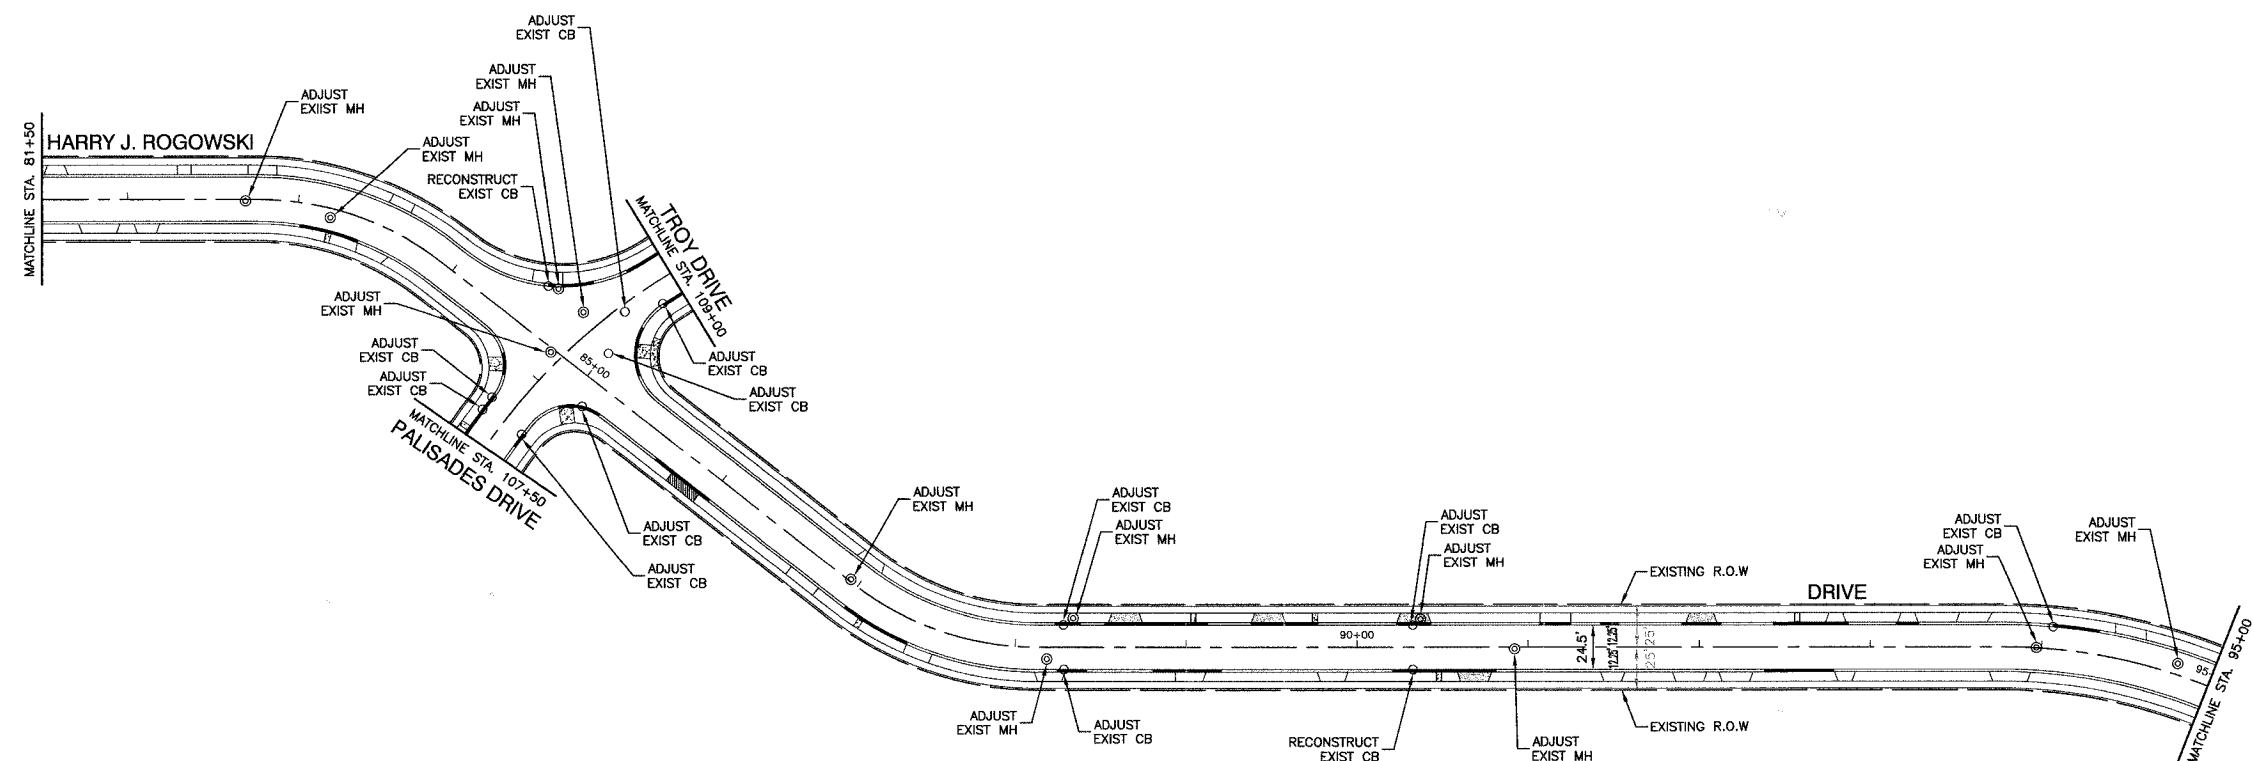

LOCATION MAP

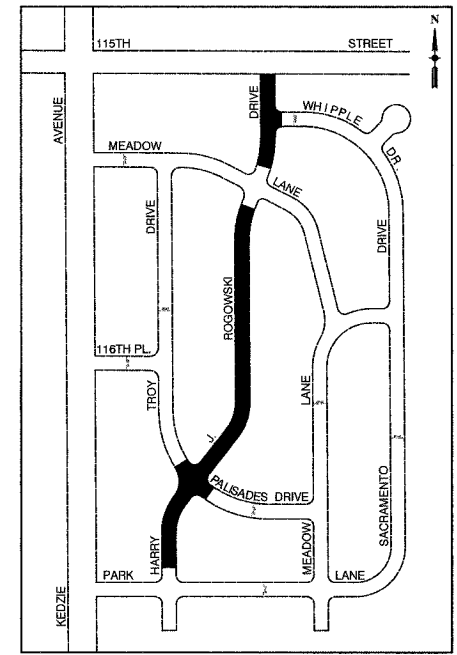

REVISIONS	
NAME	DATE

ILLINOIS DEPARTMENT OF TRANSPORTATION

LAPP RESURFACING  
 HARRY J. ROGOWSKI DRIVE  
 STA. 81+50 TO STA. 95+00 &  
 STA. 96+50 TO 115TH STREET

SCALE: VERT. N/A  
 HORIZ. 1" = 50'

DATE 03/22/07

DRAWN BY JZ  
 CHECKED BY WD