


STATE OF ILLINOIS  
DEPARTMENT OF TRANSPORTATION


ROUTE NO.	SECTION	COUNTY	TOTAL SHEETS	SHEET NO.
1545	*	DUPAGE	97	61
FED. ROAD DIST. NO.		ILLINOIS	FED. AID DISTRICT	
* 00-00115-00-BR		CONTRACT NO. 83961		

SECTION	ROUTE No.	SHEET
71ST ST. BRIDGE		5 OF 15
COUNTY	ROAD DISTRICT	
DUPAGE	LISLE	

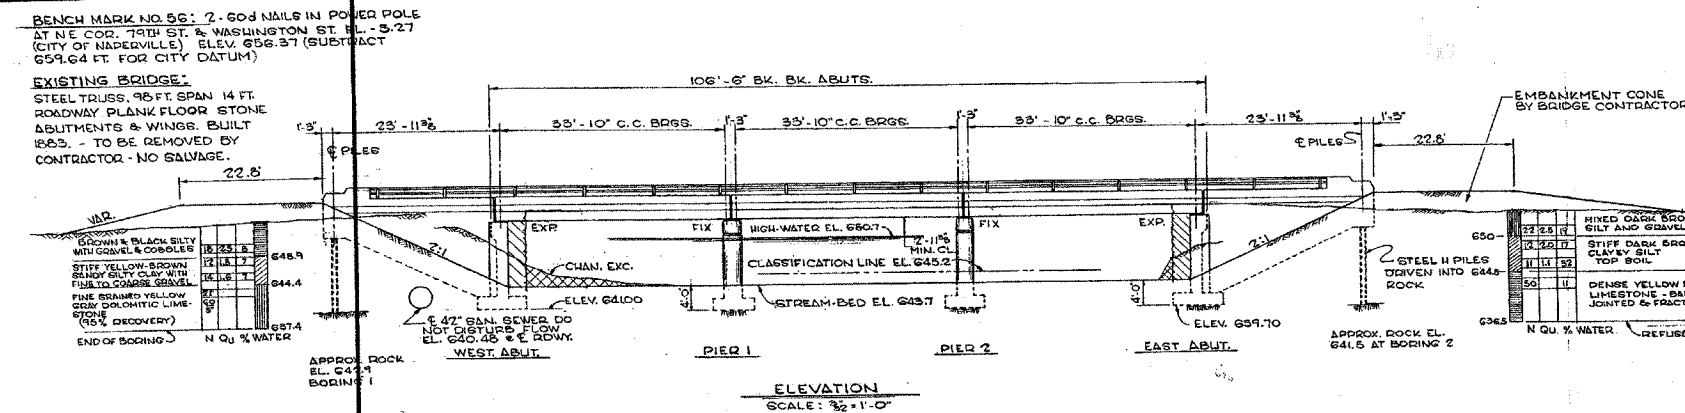

**TOTAL BILL OF MATERIAL - BRIDGE**

ITEM	UNIT	SUBSTR.	SUPERSTR.	TOTAL
PRECAST PRESTRESSED CONCRETE DECK BEAMS (17")	SQ. FT.		4830	4830
CLASS X CONCRETE	CU. YD.	3381.9	47.8	399.7
REINFORCEMENT BARS	LBS.	29120	3940	33060
ROCK EXCAVATION FOR STRUCTURES	CU. YD.		46.4	46.4
CLASS A EXCAVATION FOR STRUCTURES	CU. YD.	260		260
CLASS B EXCAVATION FOR STRUCTURES	CU. YD.	280		280
ALUMINUM RAILING	LIN. FT.		284	284
NAME PLATES	EACH		1	1
REMOVAL OF EXISTING STRUCTURES	EACH		1	1
FURNISHING STEEL PILES (8 BP 36)	LIN. FT.	161		161
DRIVING STEEL PILES	LIN. FT.	161		161
TEST PILES (STEEL)	EACH	2		2

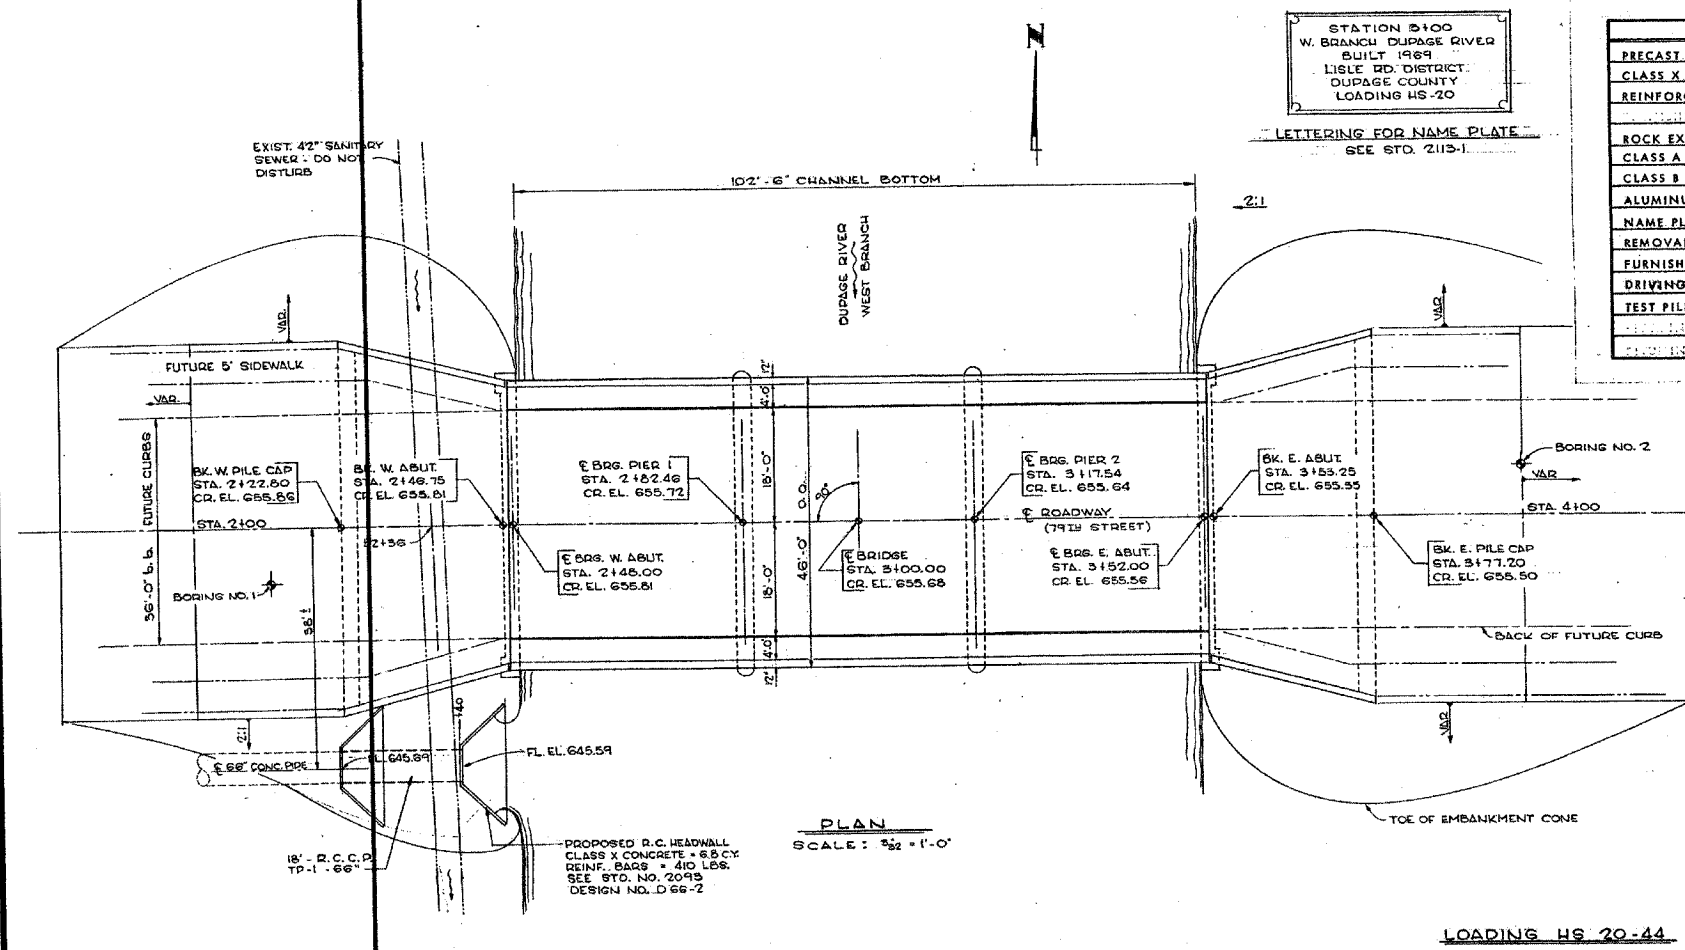

GENERAL PLAN & ELEVATION  
71ST BRIDGE OVER W. BRANCH DUPAGE RIVER  
LISLE ROAD DISTRICT  
DUPAGE COUNTY

RONALD DOLD & CO. SUPT. OF HIGHWAYS.

DESIGN BY: BILL THOMPSON  
DATE: FEB. 1961  
DESIGN BY: D. HOFFMANN  
DATE: FEB. 1961  
CHECKED BY: D. HOFFMANN  
DATE: MARCH 1961  
APPROVED BY:

PREPARED BY:  
**WILLET, HOFFMANN & ASSOCIATES INC.**  
CONSULTING ENGINEERS  
JOINTLY, ILLINOIS

**TYLIN INTERNATIONAL**

DESIGNED	SNB
CHECKED	
DRAWN	SNB
CHECKED	

**NOTE:**  
ELEVATIONS SHOWN ON EXISTING PLANS ARE ON A DIFFERENT VERTICAL DATUM THAN CONTRACT PLANS.

EXISTING GENERAL PLAN AND ELEVATION

BAILEY ROAD OVER THE  
WEST BRANCH OF THE DUPAGE RIVER  
FAU 1545  
SECTION 00-00115-00-BR STA. 2+99.15  
DUPAGE COUNTY  
S.N. 022-3028