


STATE OF ILLINOIS  
DEPARTMENT OF TRANSPORTATION

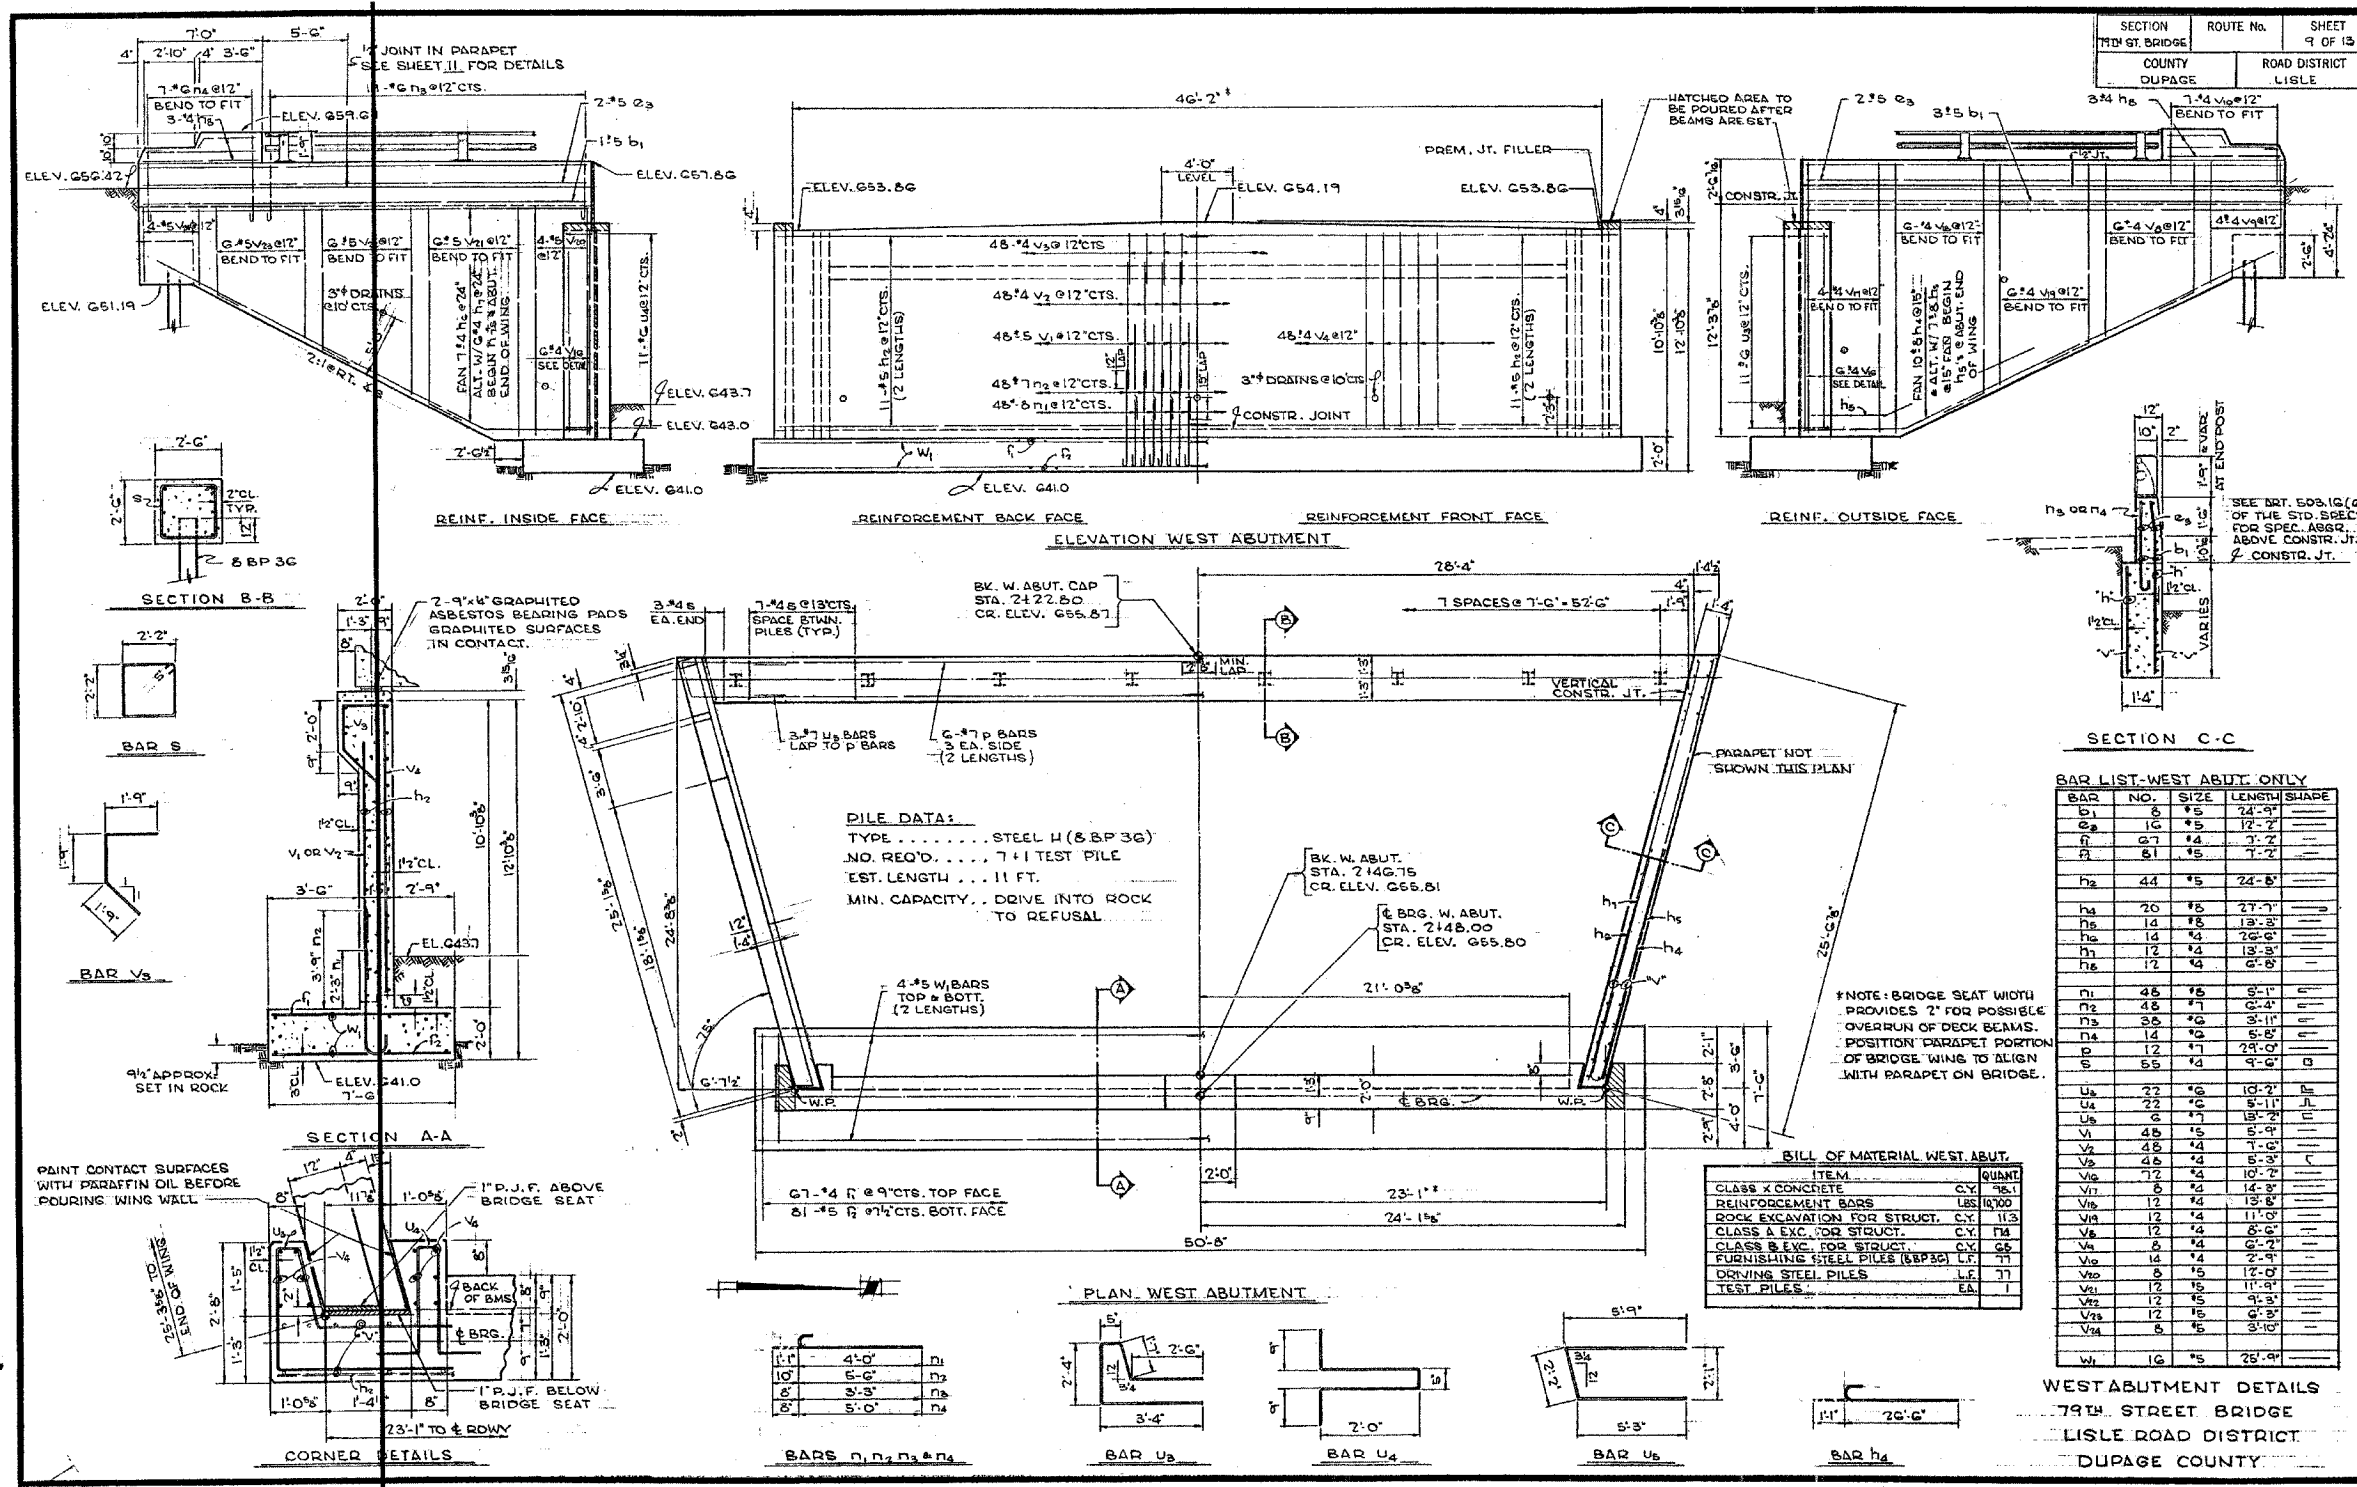

TYLIN INTERNATIONAL

DESIGNED	-	SNB
CHECKED	-	
DRAWN	-	SNB
CHECKED	-	

FOR INFORMATION ONLY

**NOTE:**  
ELEVATIONS SHOWN ON EXISTING PLANS ARE ON A DIFFERENT VERTICAL DATUM THAN CONTRACT PLANS.

EXISTING WEST ABUTMENT DETAILS

BAILEY ROAD OVER THE  
WEST BRANCH OF THE DUPAGE RIVER  
FAU 1545  
SECTION 00-00115-00-BR STA. 2+99.15  
DUPAGE COUNTY  
S.N. 022-3028