


GENERAL PLAN AND ELEVATION

F.A.U. RTE.	SECTION	COUNTY	TOTAL SHEETS	SHEET NO
1545	00-00115-00-BR	DUPAGE	97	75
STA. 1+31.77		TO STA. 5+50.00		
FED. ROAD DIST. NO.	ILLINOIS	FED. AID PROJECT		
CONTRACT 83961				

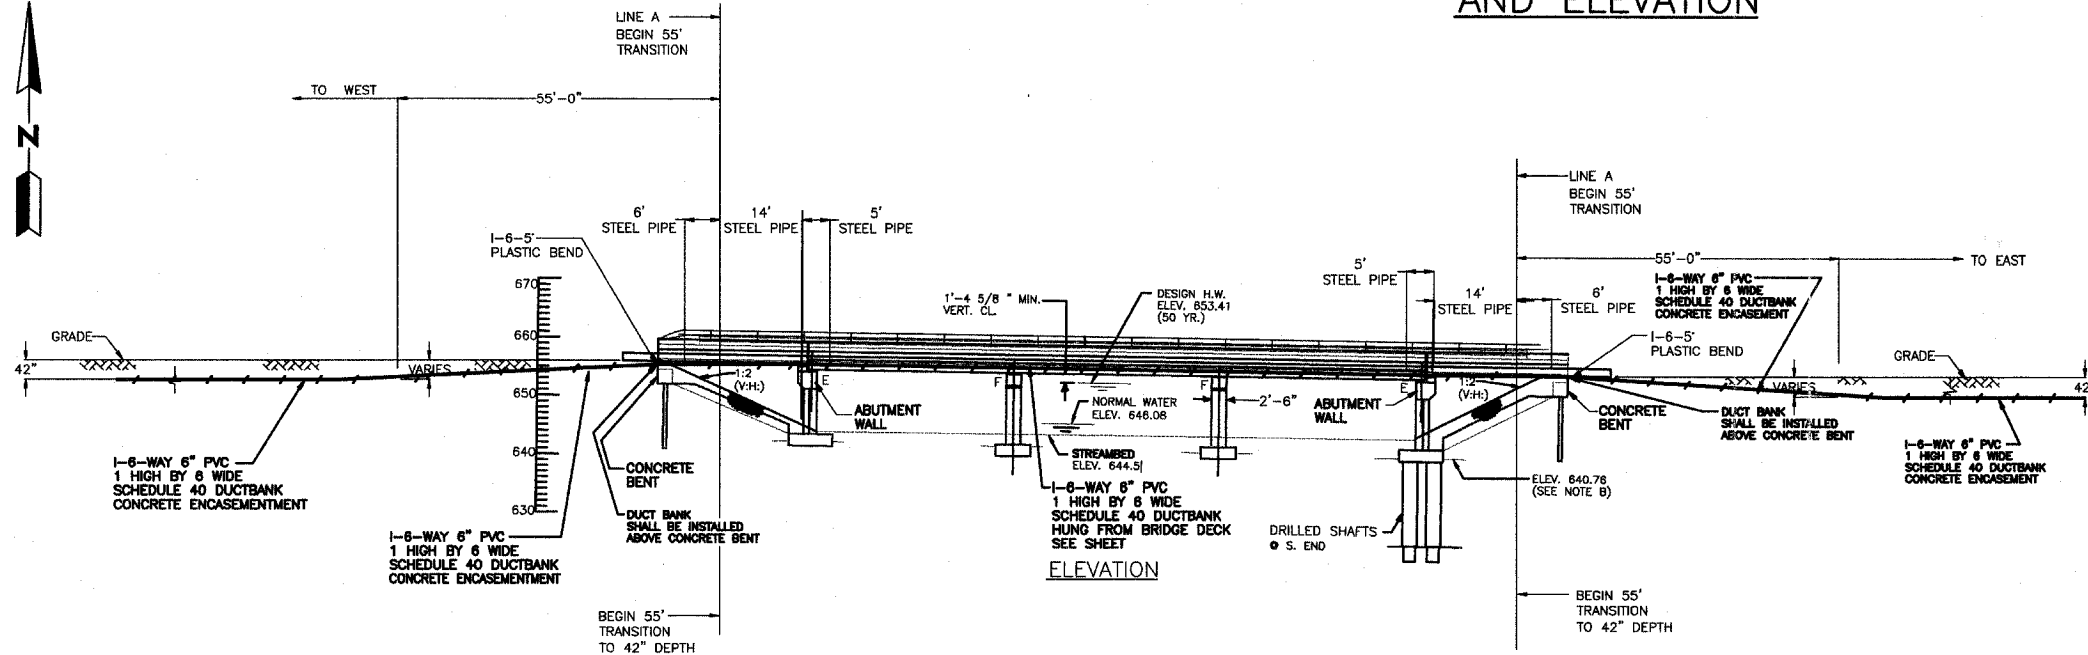




LEGEND

EXISTING UNDERGROUND




- E-TRAFFIC LIGHT
- E-INLET
- E-STREET LIGHT
- E-TREES

INSTALL UNDERGROUND

- 1-6-WAY DUCT BANK

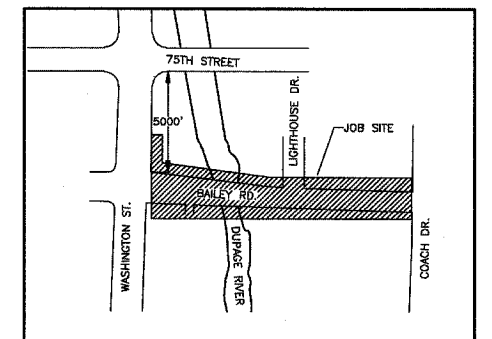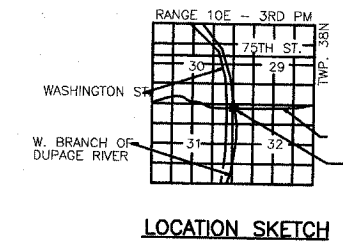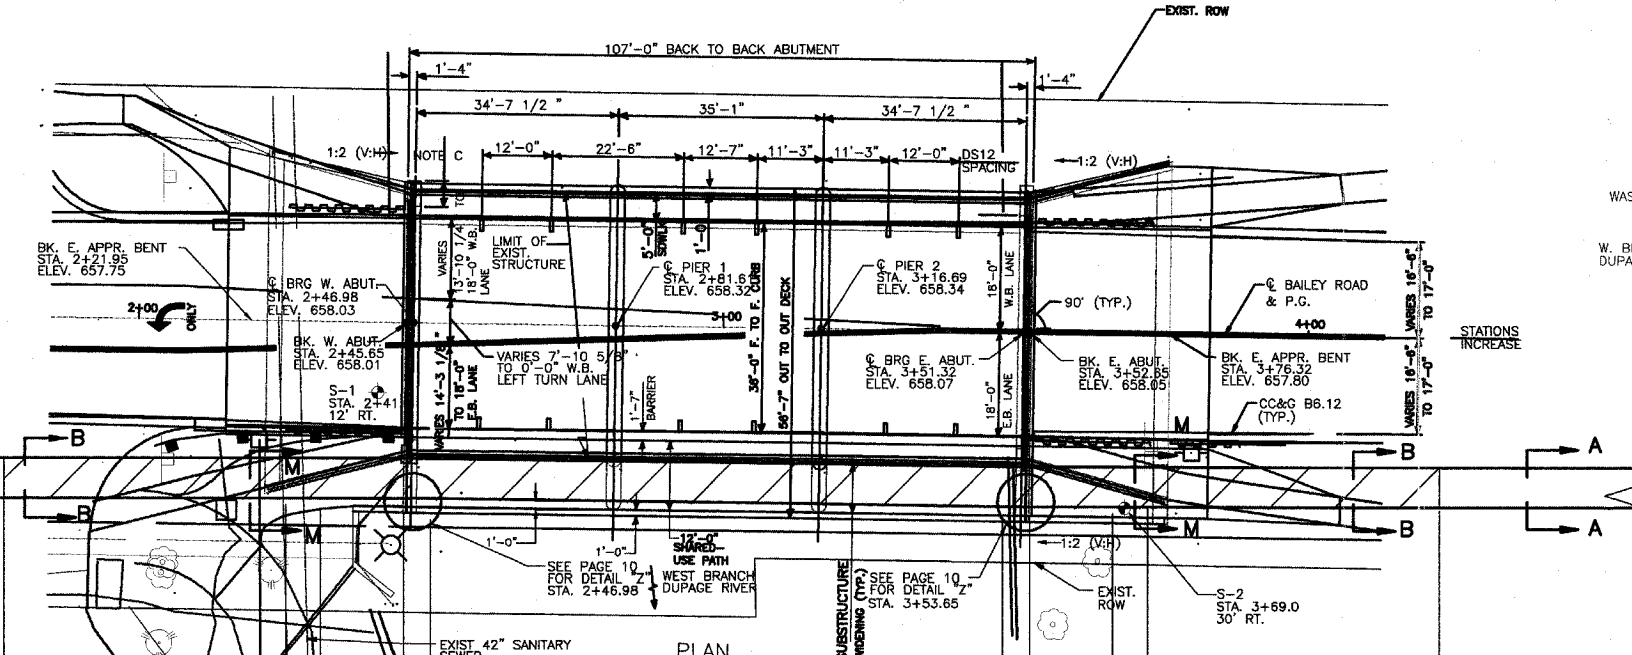

LOCATION MAP
N.T.S.

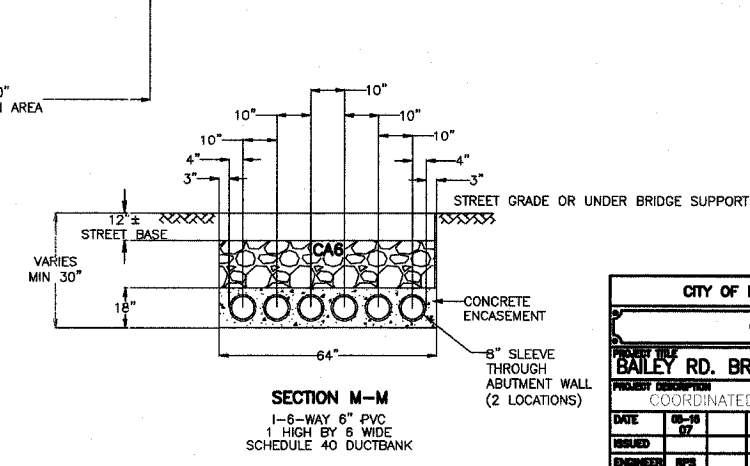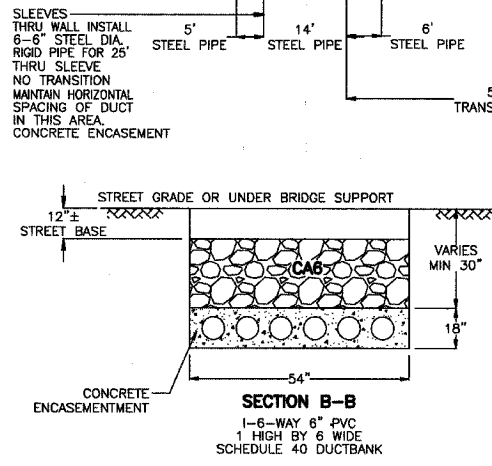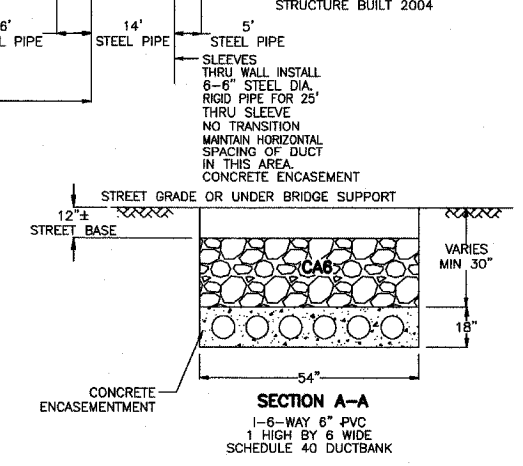

CITY OF NAPERVILLE/DEPARTMENT OF PUBLIC UTILITIES - ELECTRIC					
CALL J.U.L.E. 48 HRS. PRIOR TO CONSTRUCTION					
PROJECT TITLE	DATE	ISSUE NO.	DATE	ISSUE NO.	DATE
BAILEY RD. BRIDGE DUCTBANK INSTALLATION	06-20	2054/1323	07	JK	EU12-06-04
PROJECT DESCRIPTION	COORDINATED WITH	BRIDGE IMPROVEMENT	SCALE	SHEET 9 OF 23	
DATE	BY	WORK NUMBER	58199	SCALE	NTS
ENGINEER	INSP	DATE	1	2	3