



F.A.U. RTE.	SECTION	COUNTY	TOTAL SHEETS	SHEET NO.
3509	00-00173-00-FP	COOK	246	65
STA. 1004+50		TO STA. 1025+00		
FED. ROAD DIST. NO. 7 ILLINOIS FED. AID PROJECT				

PLOT DATE = 7/12/2007  
 FILE NAME = g:\3509\00173-00-FP\sheet\drpr01.dwg  
 USER NAME = b.johnson

PLAN	DATE	BY
SURVEYED ALIGNED CHECKED NO.		

PROFILE	DATE	BY
SURVEYED GRADES CHECKED BLK. NOTED STRUCTURE NOTATIONS OK'D NO.		

1051 PERIMETER DRIVE, SUITE 1025  
 SCHAMBERG, ILLINOIS 60173  
 (847) 965-9600

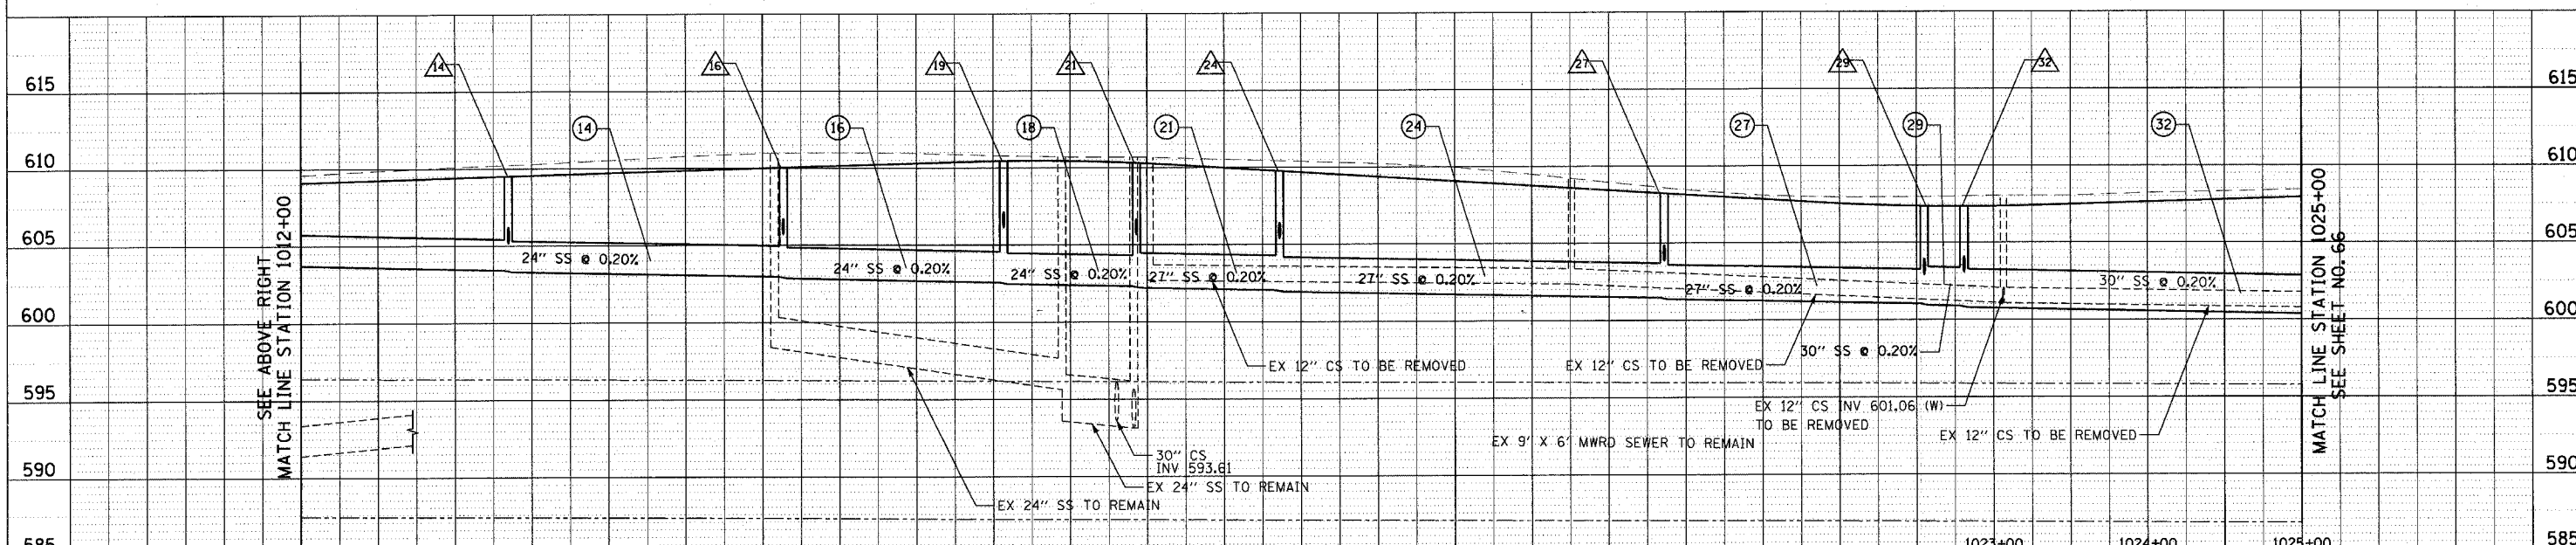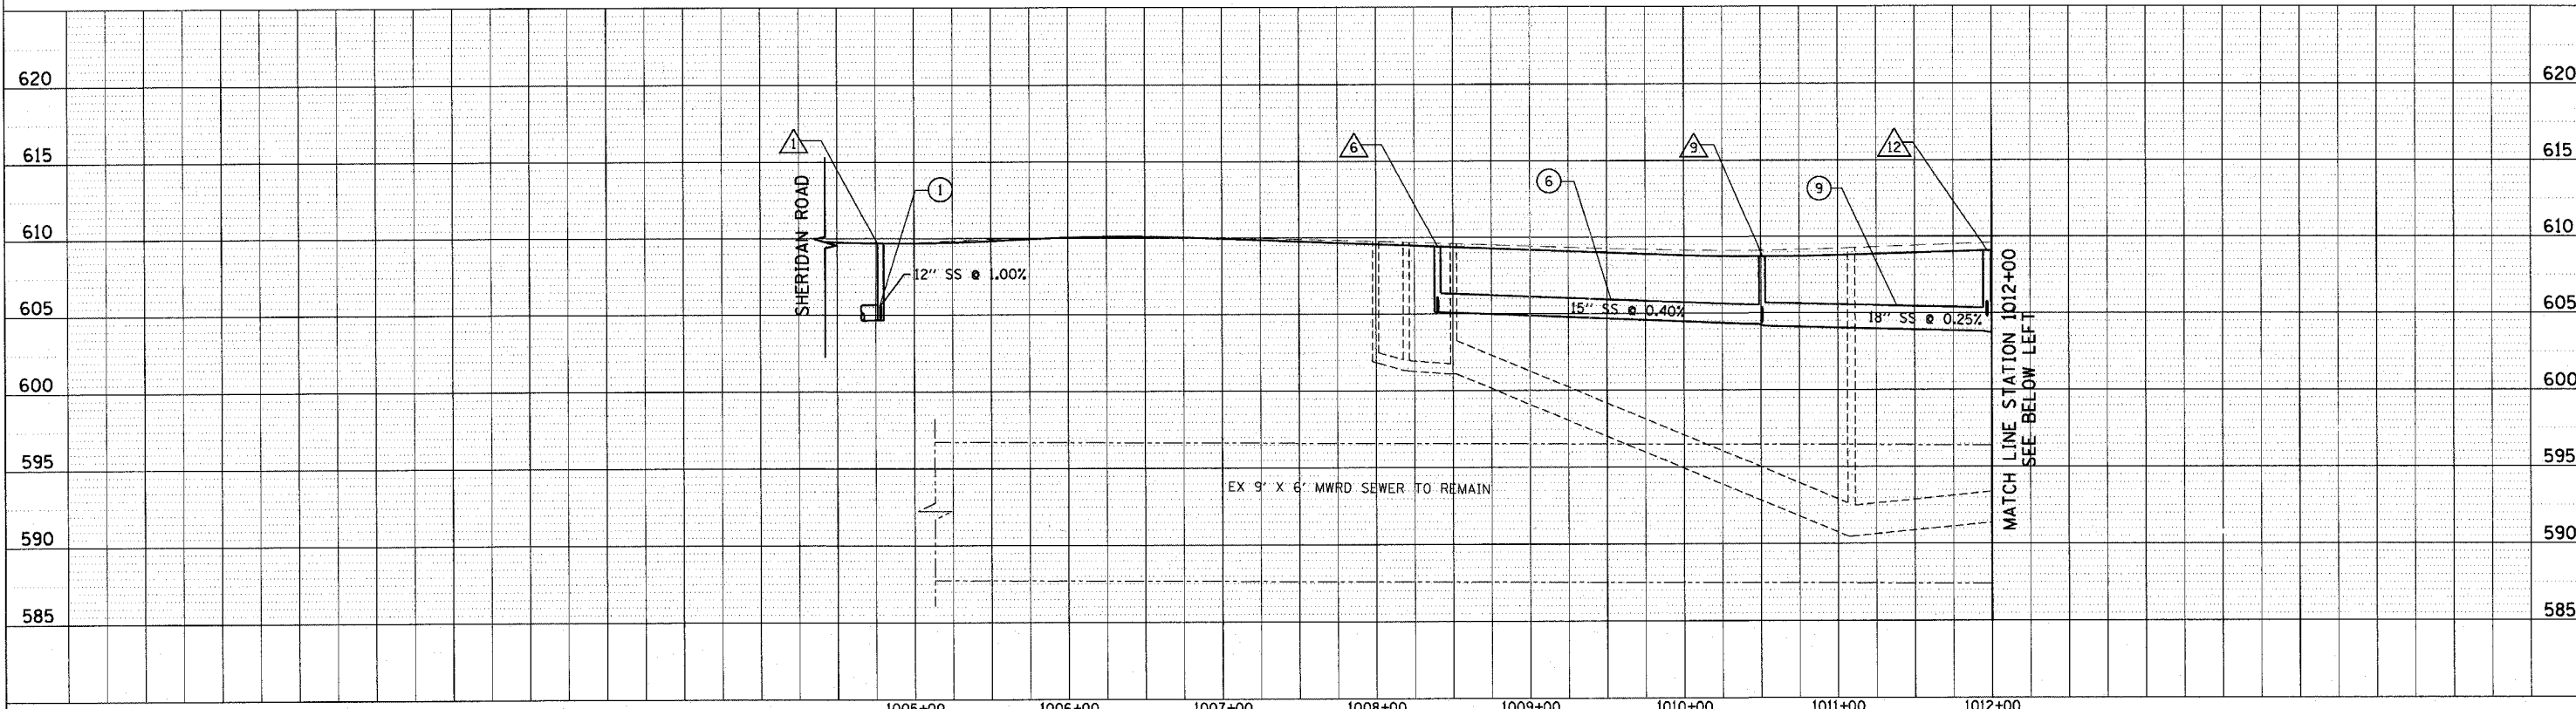

REVISIONS	
NAME	DATE

ILLINOIS DEPARTMENT OF TRANSPORTATION  
**DRAINAGE PROFILE**  
 SHERIDAN ROAD  
 STATION 1004+50 TO STATION 1025+00

DATE 7/13/07  
 DRAWN BY LTD  
 CHECKED BY B.JL

HORZ 50' 0 50'  
 VERT 5' 0 5'