
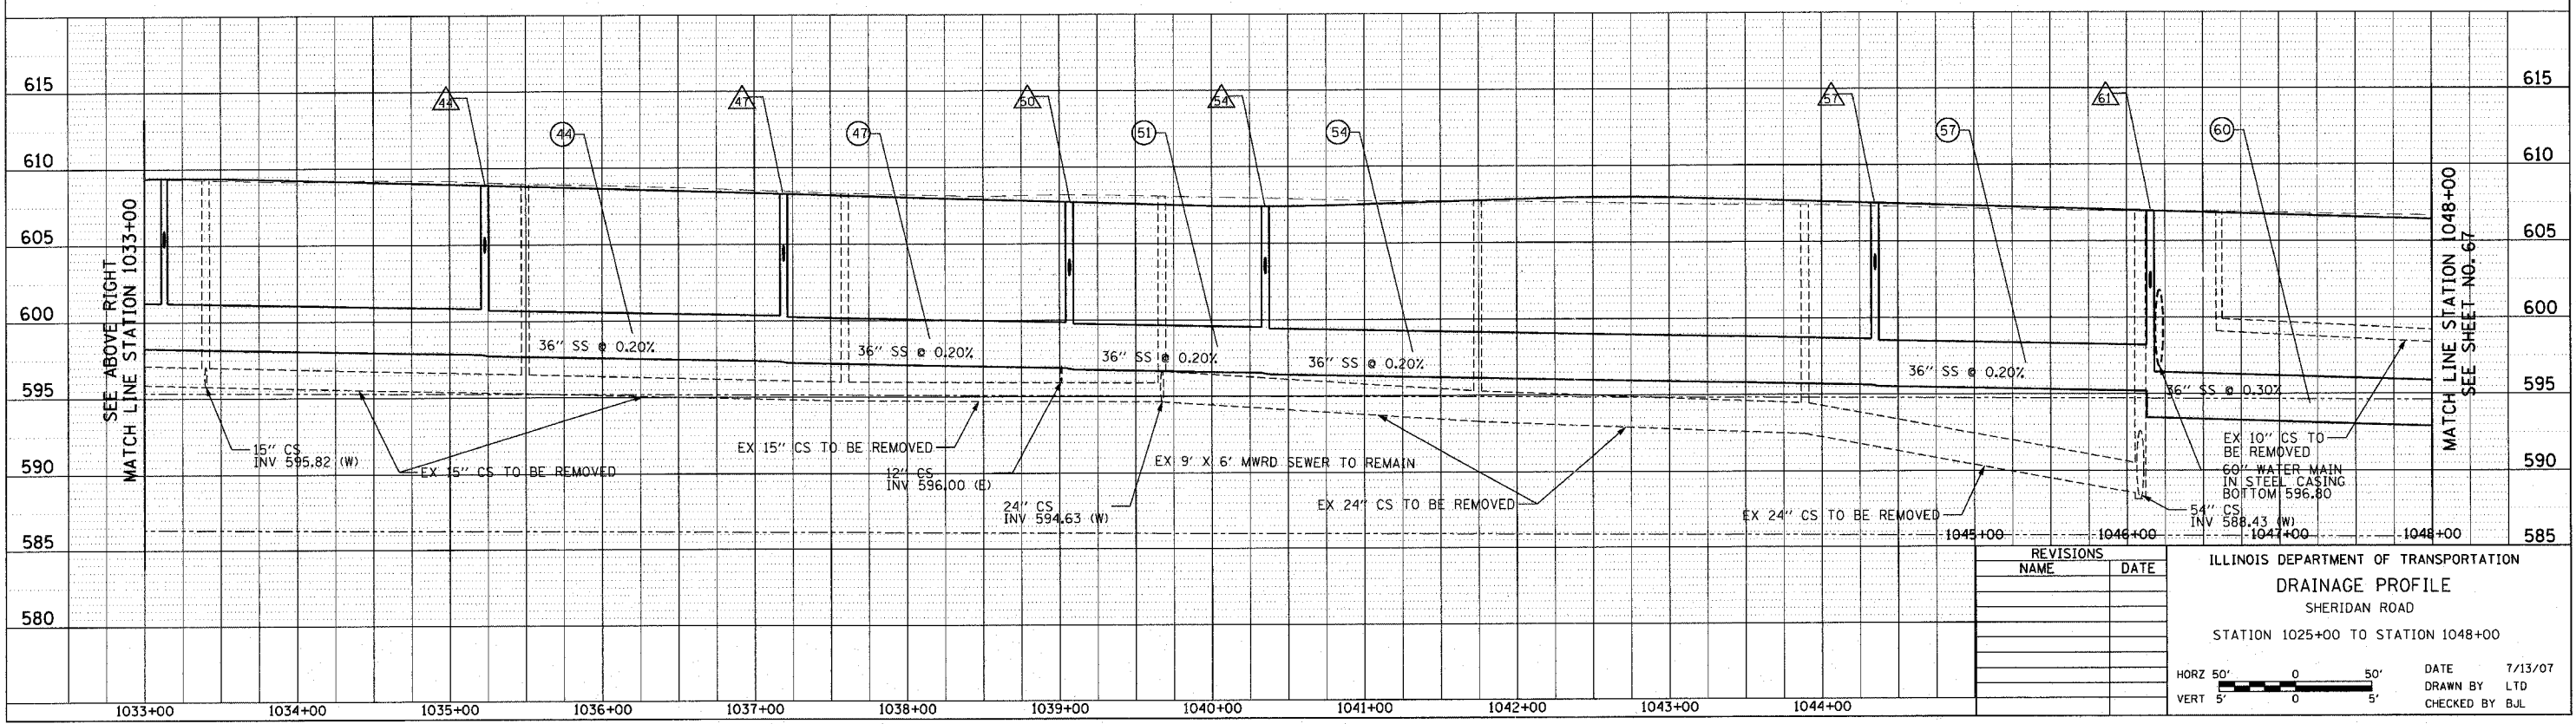


DATE: 7/12/2007
 PLOT DATE: 7/12/2007
 FILE NAME: g:\cadd\08085\road\shesha\dr-pr-02.plt
 PLOT SCALE: 48x999 / 7 IN.
 USER NAME: bjoelmen

PLAN
 SURVEYED: _____
 PLANNED: _____
 CHECKED: _____
 BY: _____
 DATE: _____
 NO. OF WAY CHECKED: _____
 NO. OF FILE NAME: _____

PROFILE
 SURVEYED: _____
 PLOTTED: _____
 CHECKED: _____
 BY: _____
 DATE: _____
 NO. OF STRUCTURE NOTATIONS CHRD: _____

1051 PERIMETER DRIVE, SUITE 1025
 SCHAMBERG, ILLINOIS 60173
 (847) 605-9800

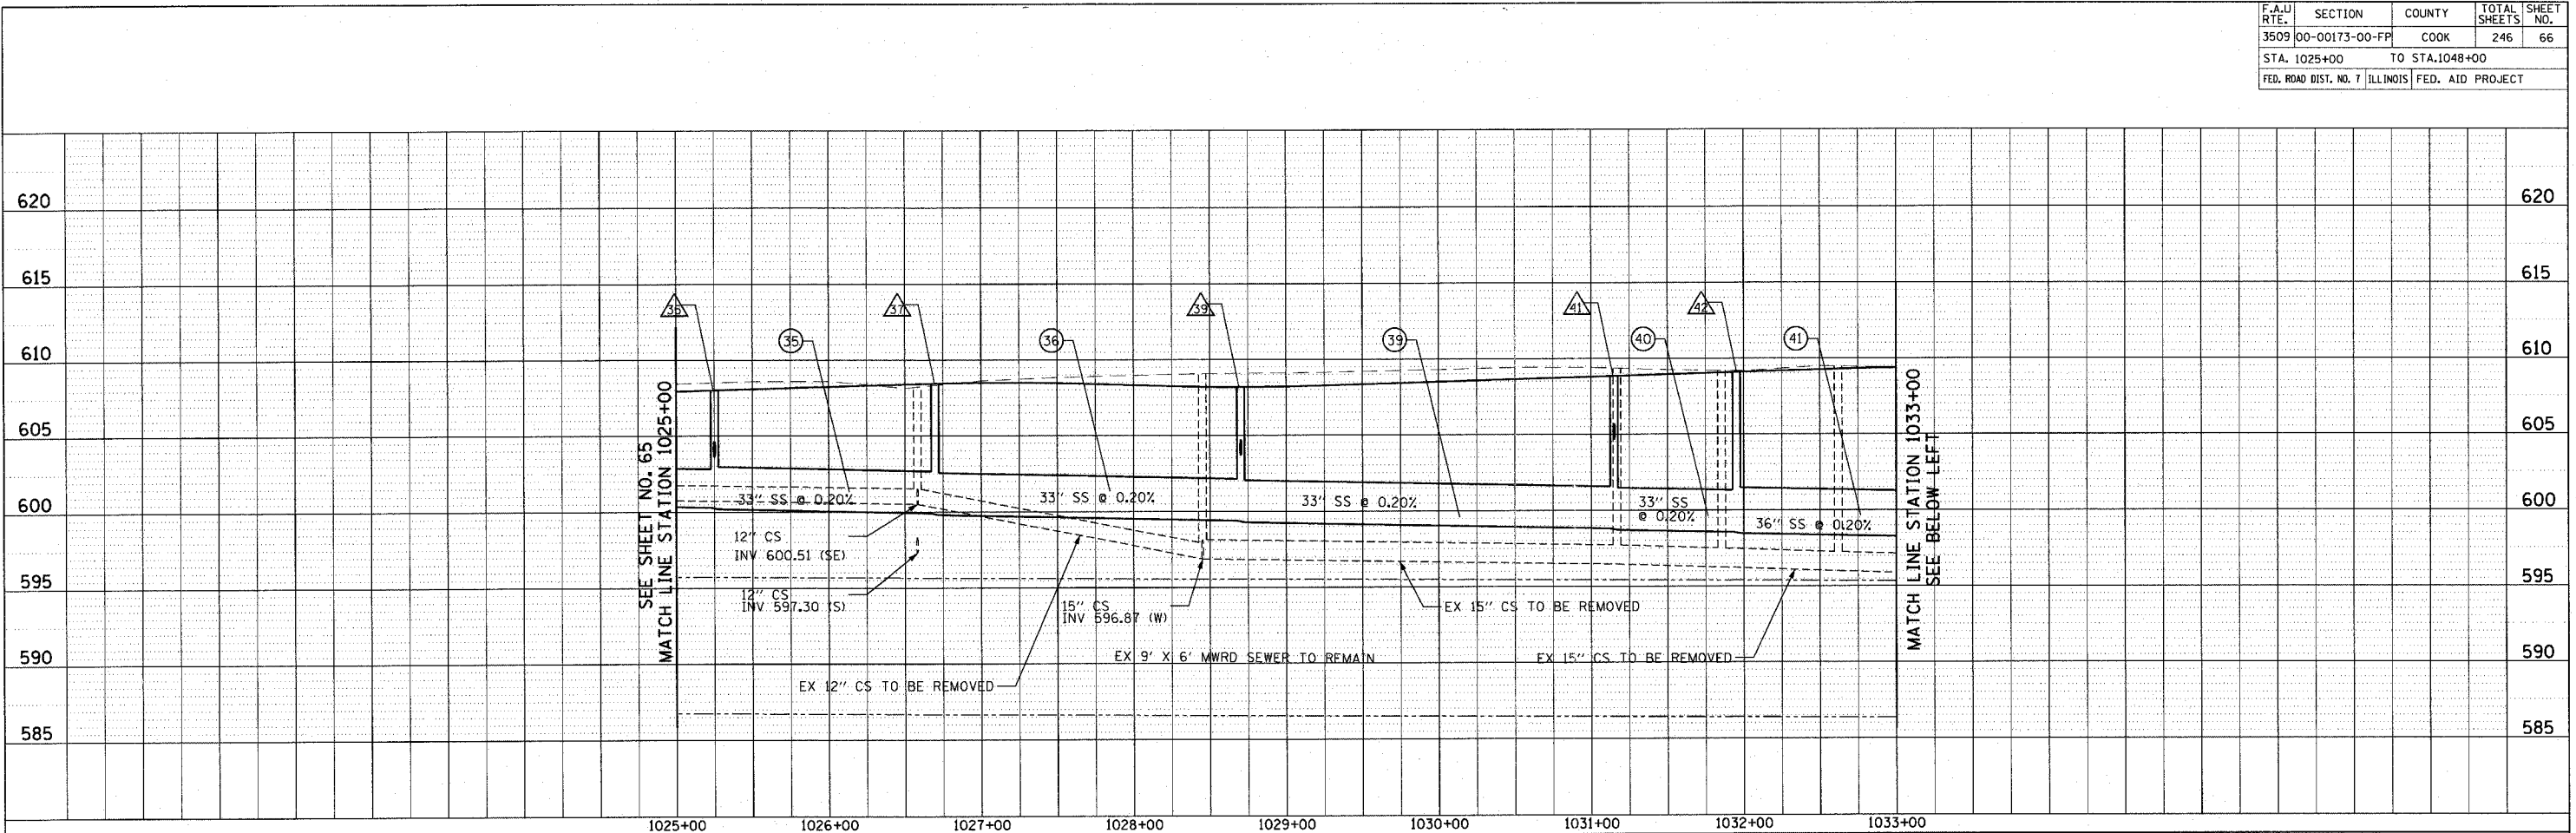

REVISIONS	NAME	DATE

ILLINOIS DEPARTMENT OF TRANSPORTATION
 DRAINAGE PROFILE
 SHERIDAN ROAD
 STATION 1025+00 TO STATION 1048+00

HORZ 50' 0 50'
 VERT 5' 0 5'

DATE 7/13/07
 DRAWN BY LTD
 CHECKED BY BJL