


F.A.U. RTE.	SECTION	COUNTY	TOTAL SHEETS	SHEET NO.
3509	00-00173-00-FP	COOK	246	69
STA. 1100+00		TO STA. 1113+00		
FED. ROAD DIST. NO. 7		ILLINOIS FED. AID PROJECT		

PLOT DATE = 7/12/2007
 FILE NAME = g:\c0886-80885\road\shadesa\dr-pr-85.dwg
 PLOT SCALE = 48.0000 / 1" = 100.0000'
 USER NAME = E:\jsherman

PLAN SUBMITTED BY _____ DATE _____
 PLANNED BY _____
 CHECKED BY _____
 DATE OF REV CHECKED _____
 NO. OF REV CHECKED _____
 NO. _____
 LAD FILE NAME _____

PROFILE SUBMITTED BY _____ DATE _____
 PROFILE CHECKED BY _____
 DATE OF REV CHECKED _____
 NO. OF REV CHECKED _____
 NO. _____
 STRUCTURE NOTATIONS CHRD _____

1051 PERMETER DRIVE, SUITE 1025
 SCHAUMBURG, ILLINOIS 60173
 (817) 605-8600

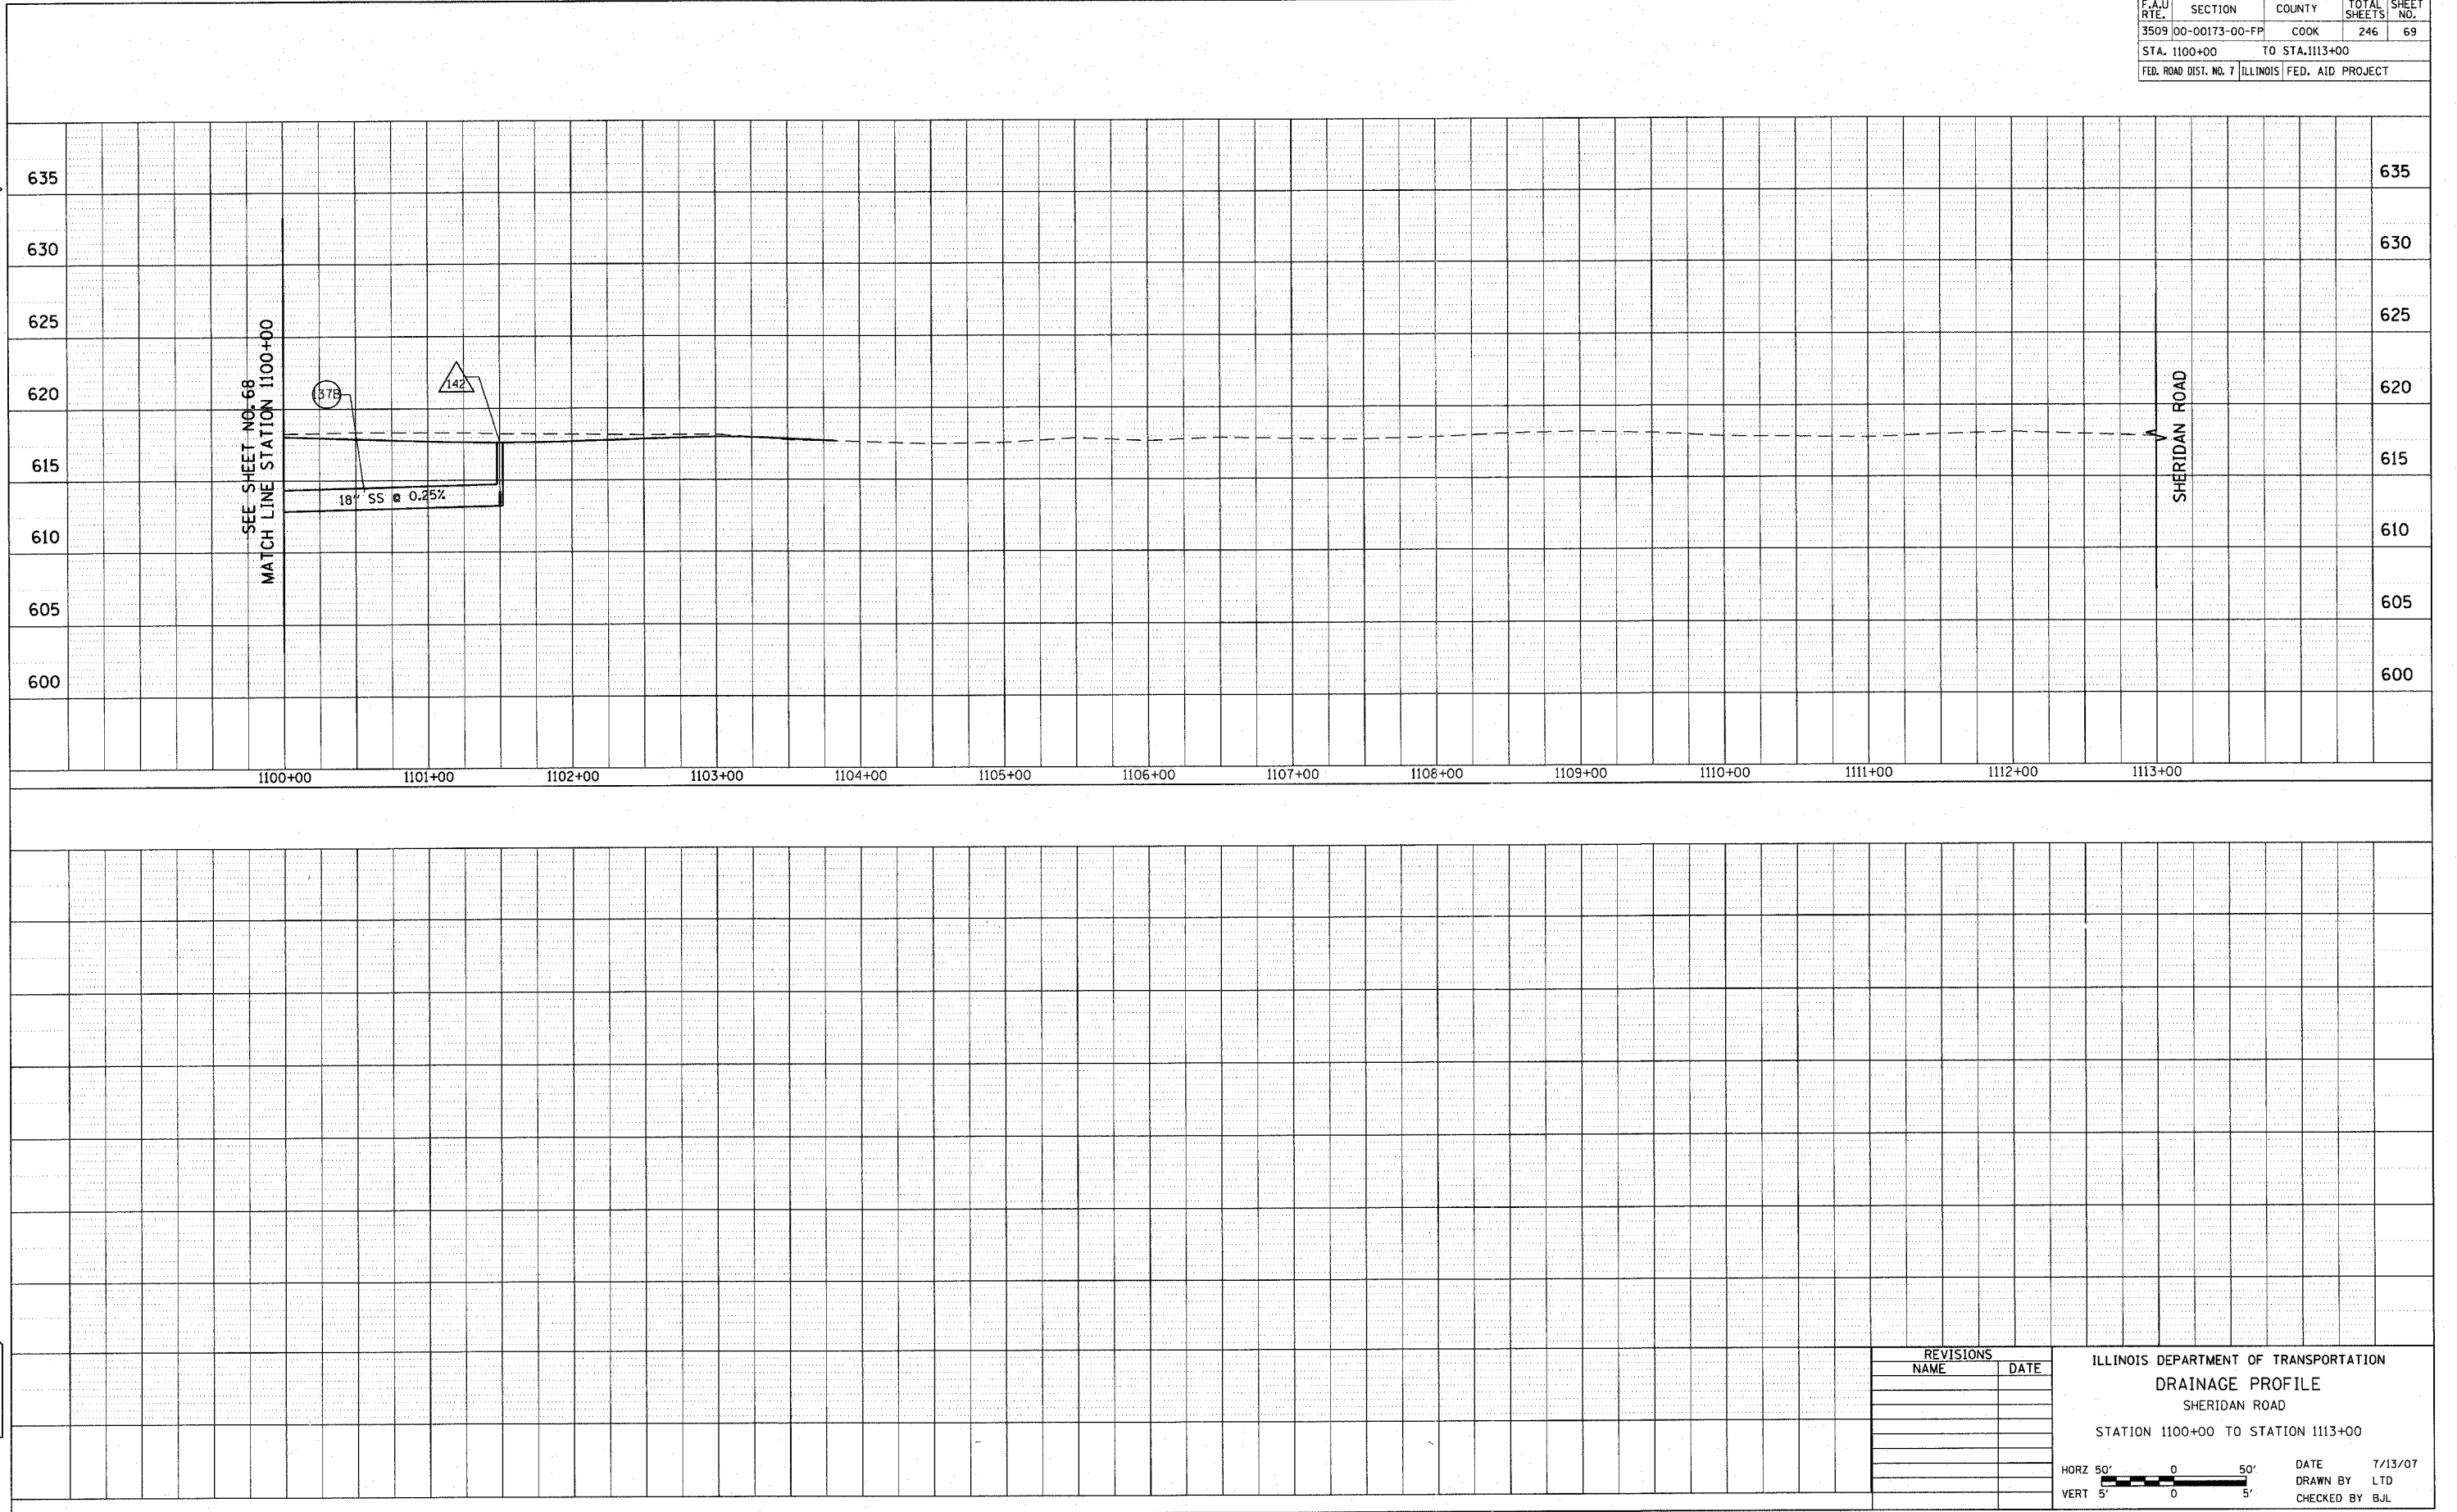

REVISIONS	
NAME	DATE

ILLINOIS DEPARTMENT OF TRANSPORTATION
 DRAINAGE PROFILE
 SHERIDAN ROAD
 STATION 1100+00 TO STATION 1113+00

DATE 7/13/07
 DRAWN BY LTD
 CHECKED BY BJL

