



F.A.U. RTE.	SECTION	COUNTY	TOTAL SHEETS	SHEET NO.
3509	00-00173-00-FP	COOK	246	71
STA. 3048+00		TO STA. 3057+00		
FED. ROAD DIST. NO. 1 ILLINOIS FED. AID PROJECT				

PLOT DATE = 7/12/2007  
 FILE NAME = g:\a266\83964\road\where is a\drpr87.dwg  
 PLOT SCALE = 4x/9999 / IN.  
 USER NAME = b.johnson

PLAN	REVISIONS	DATE
NO.	BY	


PROFILE	REVISIONS	DATE
NO.	BY	

1051 PERIMETER DRIVE, SUITE 1025  
 SCHAUMBURG, ILLINOIS 60173  
 (847) 606-9800

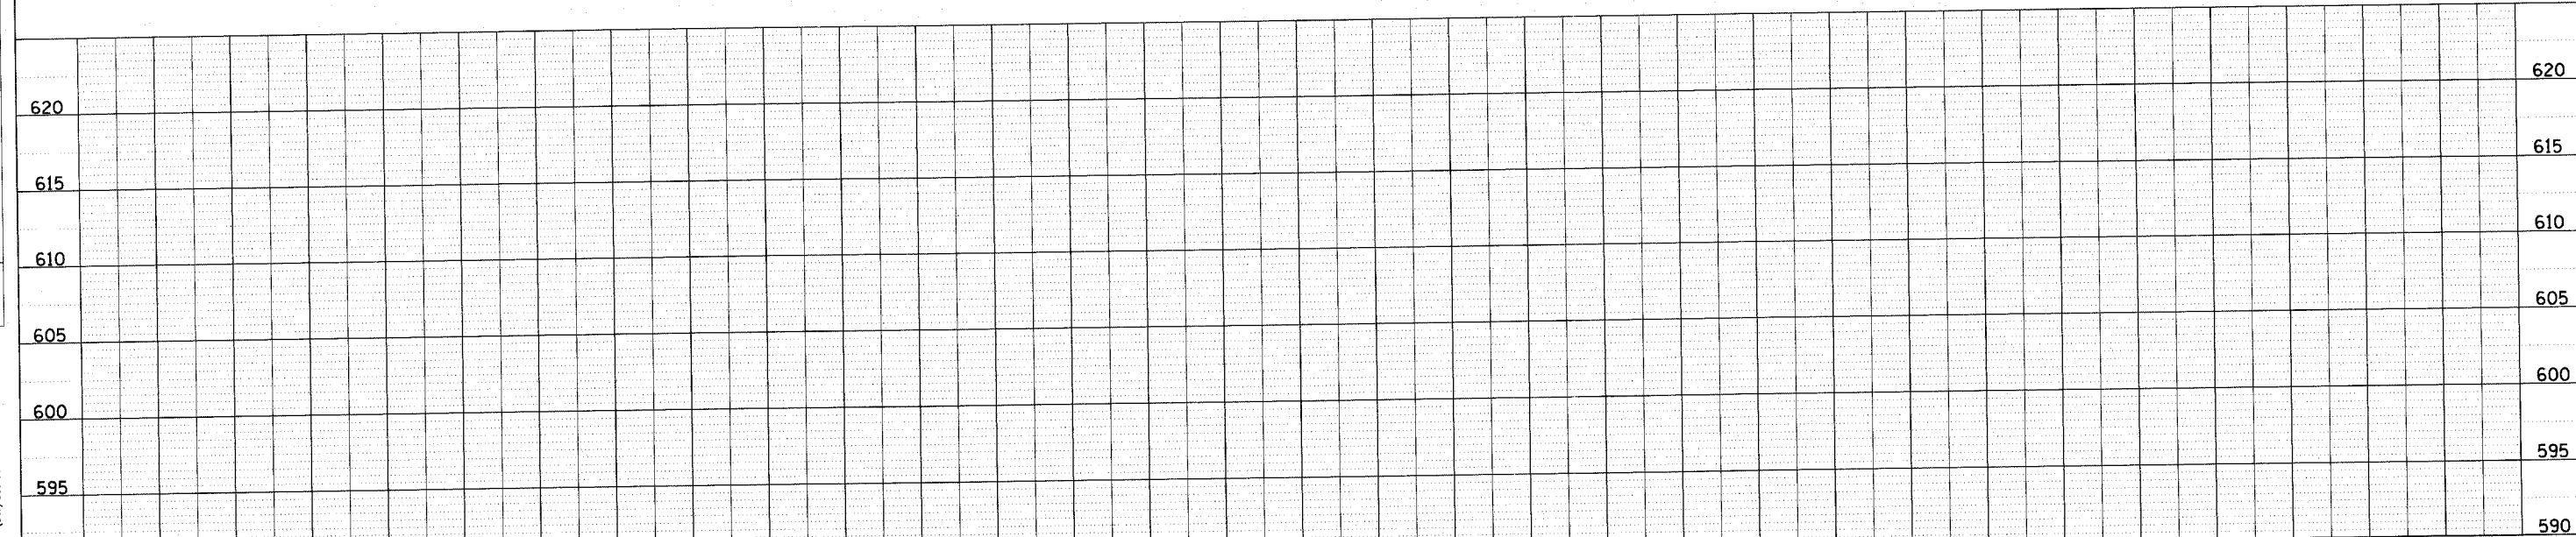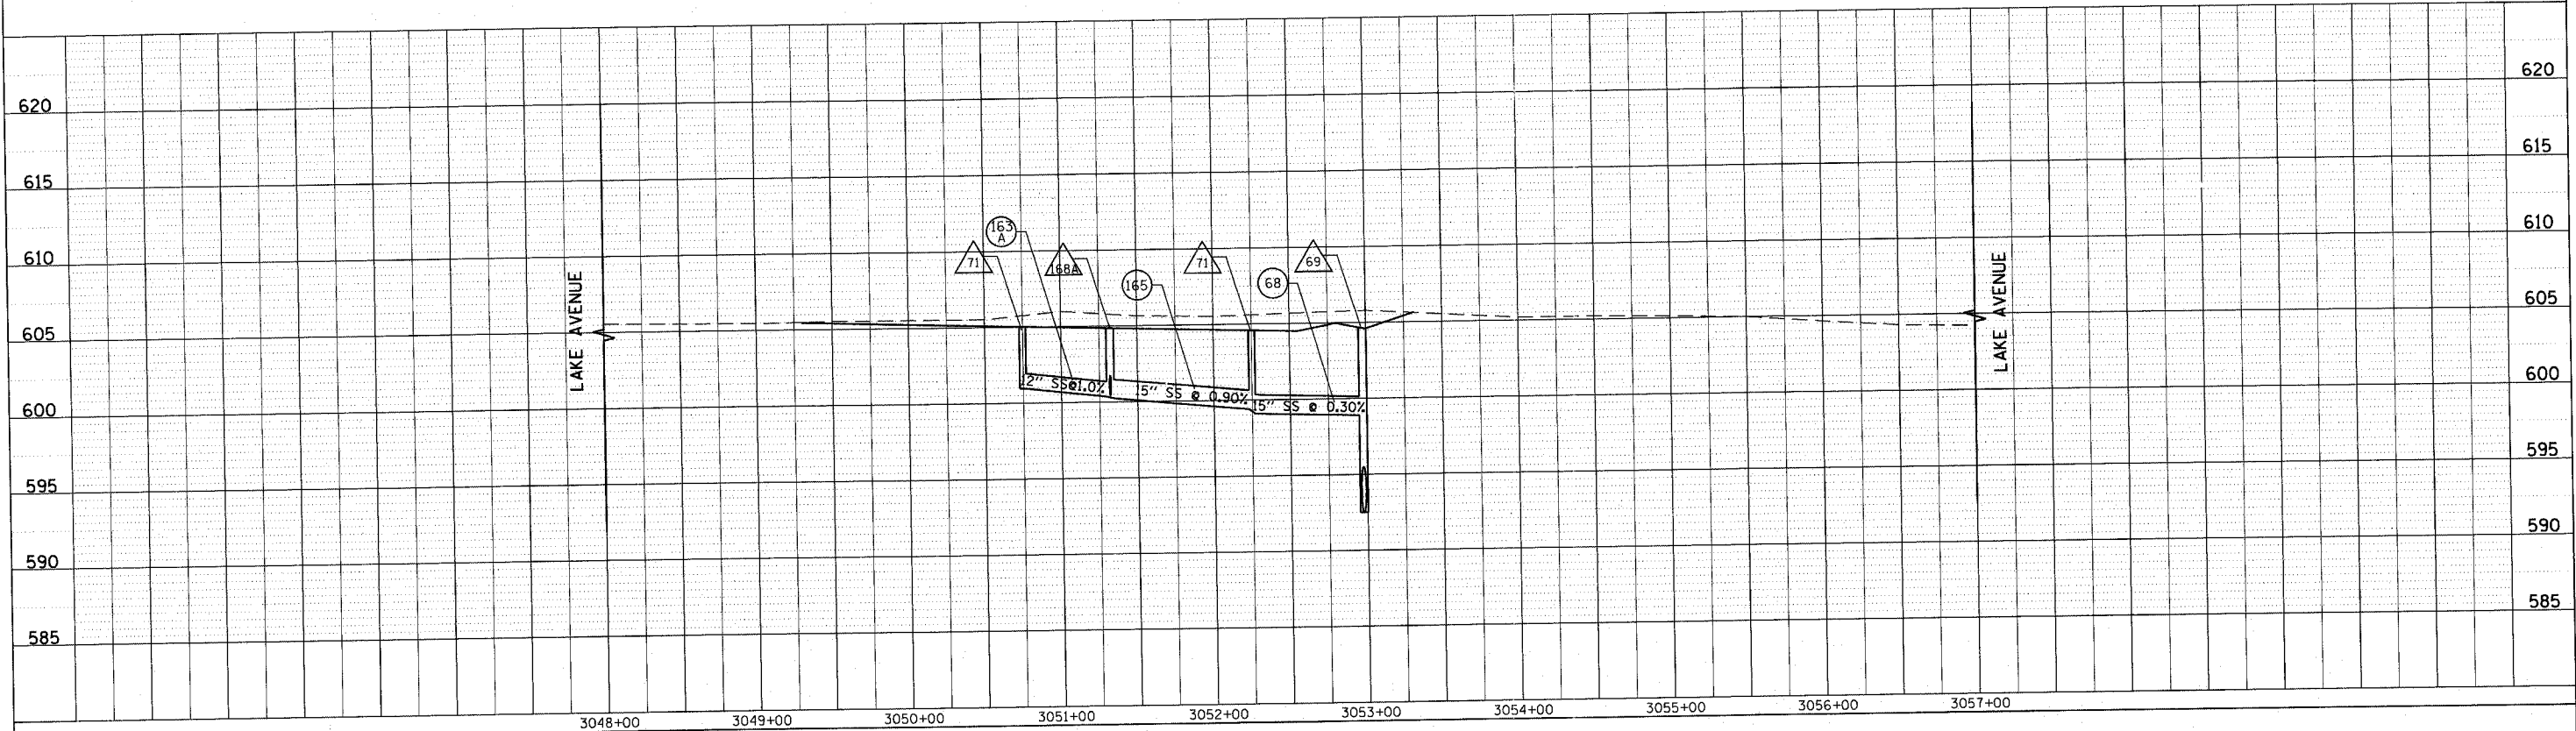

REVISIONS	
NAME	DATE

ILLINOIS DEPARTMENT OF TRANSPORTATION  
 DRAINAGE PROFILE  
 LAKE AVENUE  
 STATION 3048+00 TO STATION 3057+00

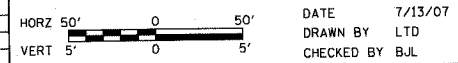

DATE 7/13/07  
 DRAWN BY LTD  
 CHECKED BY BJL