



F.A.U. RTE.	SECTION	COUNTY	TOTAL SHEETS	SHEET NO.
3509	00-00173-00-FP	COOK	246	90
STA. 1076+00		TO STA. 1100+00		
FED. ROAD DIST. NO. 7 ILLINOIS FED. AID PROJECT				

PLOT DATE = 7/12/2007
 FILE NAME = c:\cadd\83964\ss\road\shasta\sewer\90.dwg
 PLOT SCALE = 41.9999 / IN.
 USER NAME = b.johnson

PLAN	NO.	DATE	BY
CHECKED PLOTTED AT OF WAY CHECKED CAD FILE NAME			

PROFILE	NO.	DATE	BY
CHECKED PLOTTED STRUCTURE NOTATIONS CHKD			

1051 PERIMETER DRIVE, SUITE 1025
 SCHAMBERG, ILLINOIS 60173
 (847) 605-9600

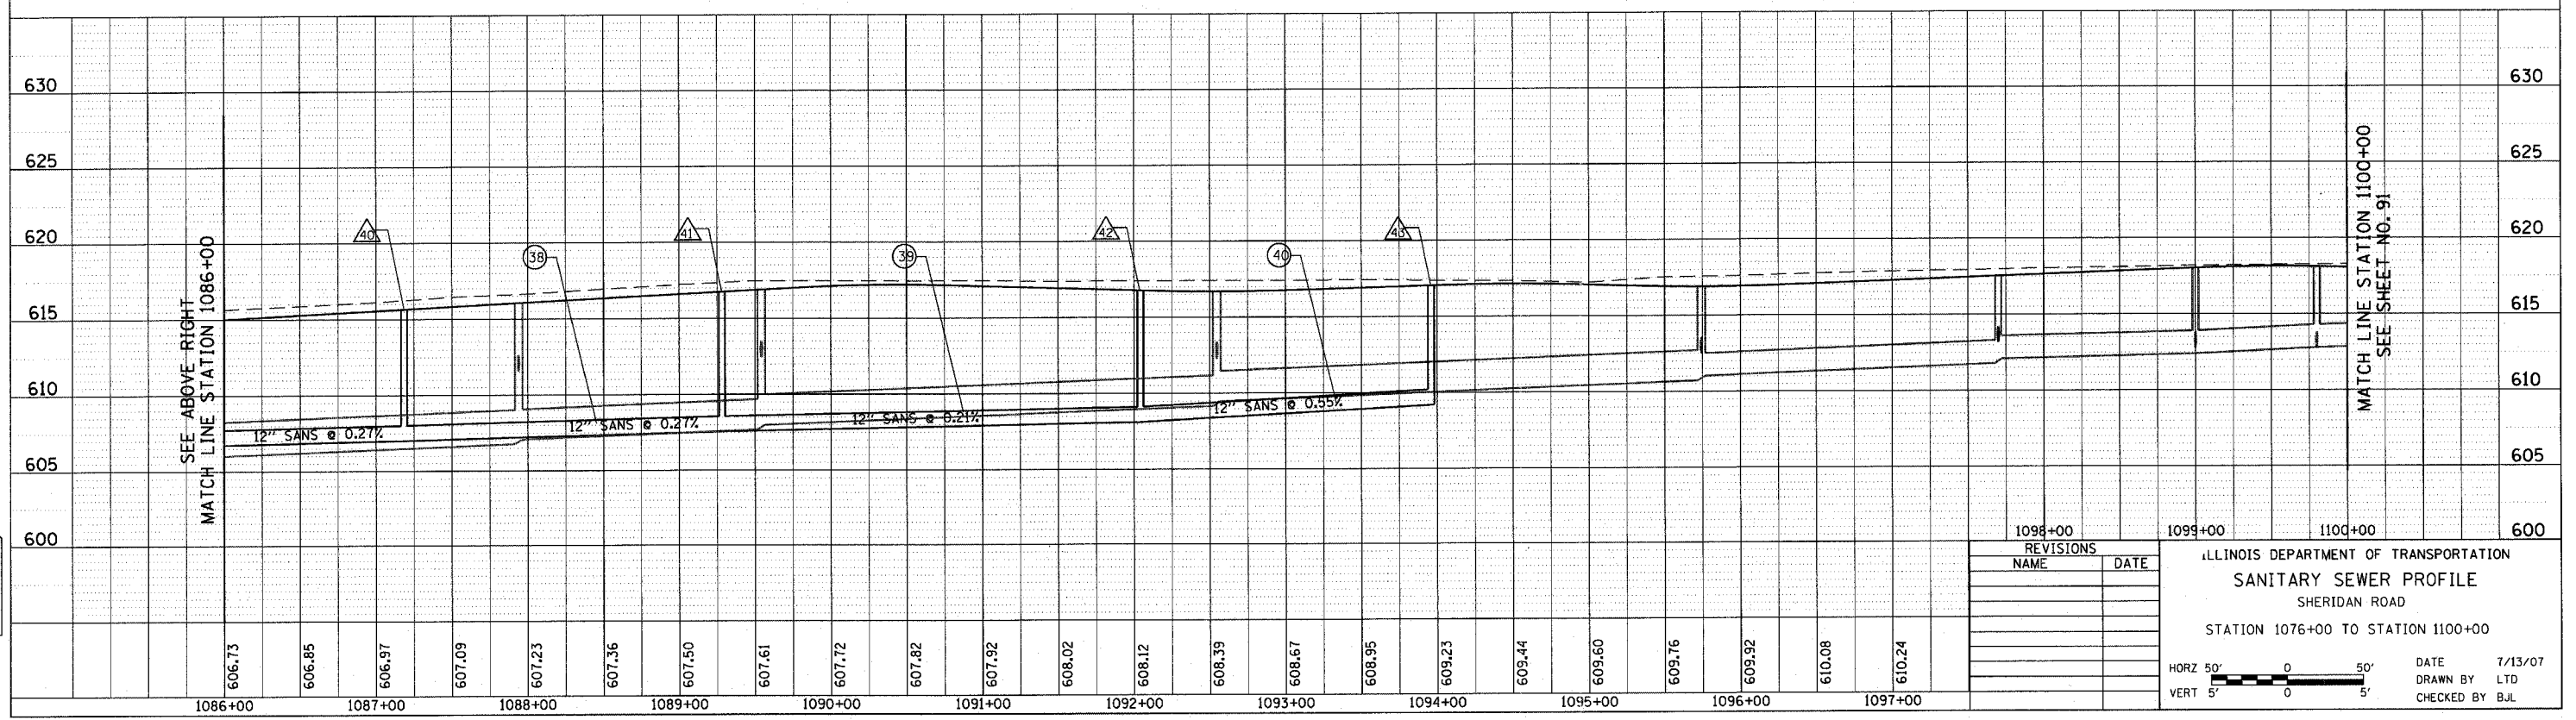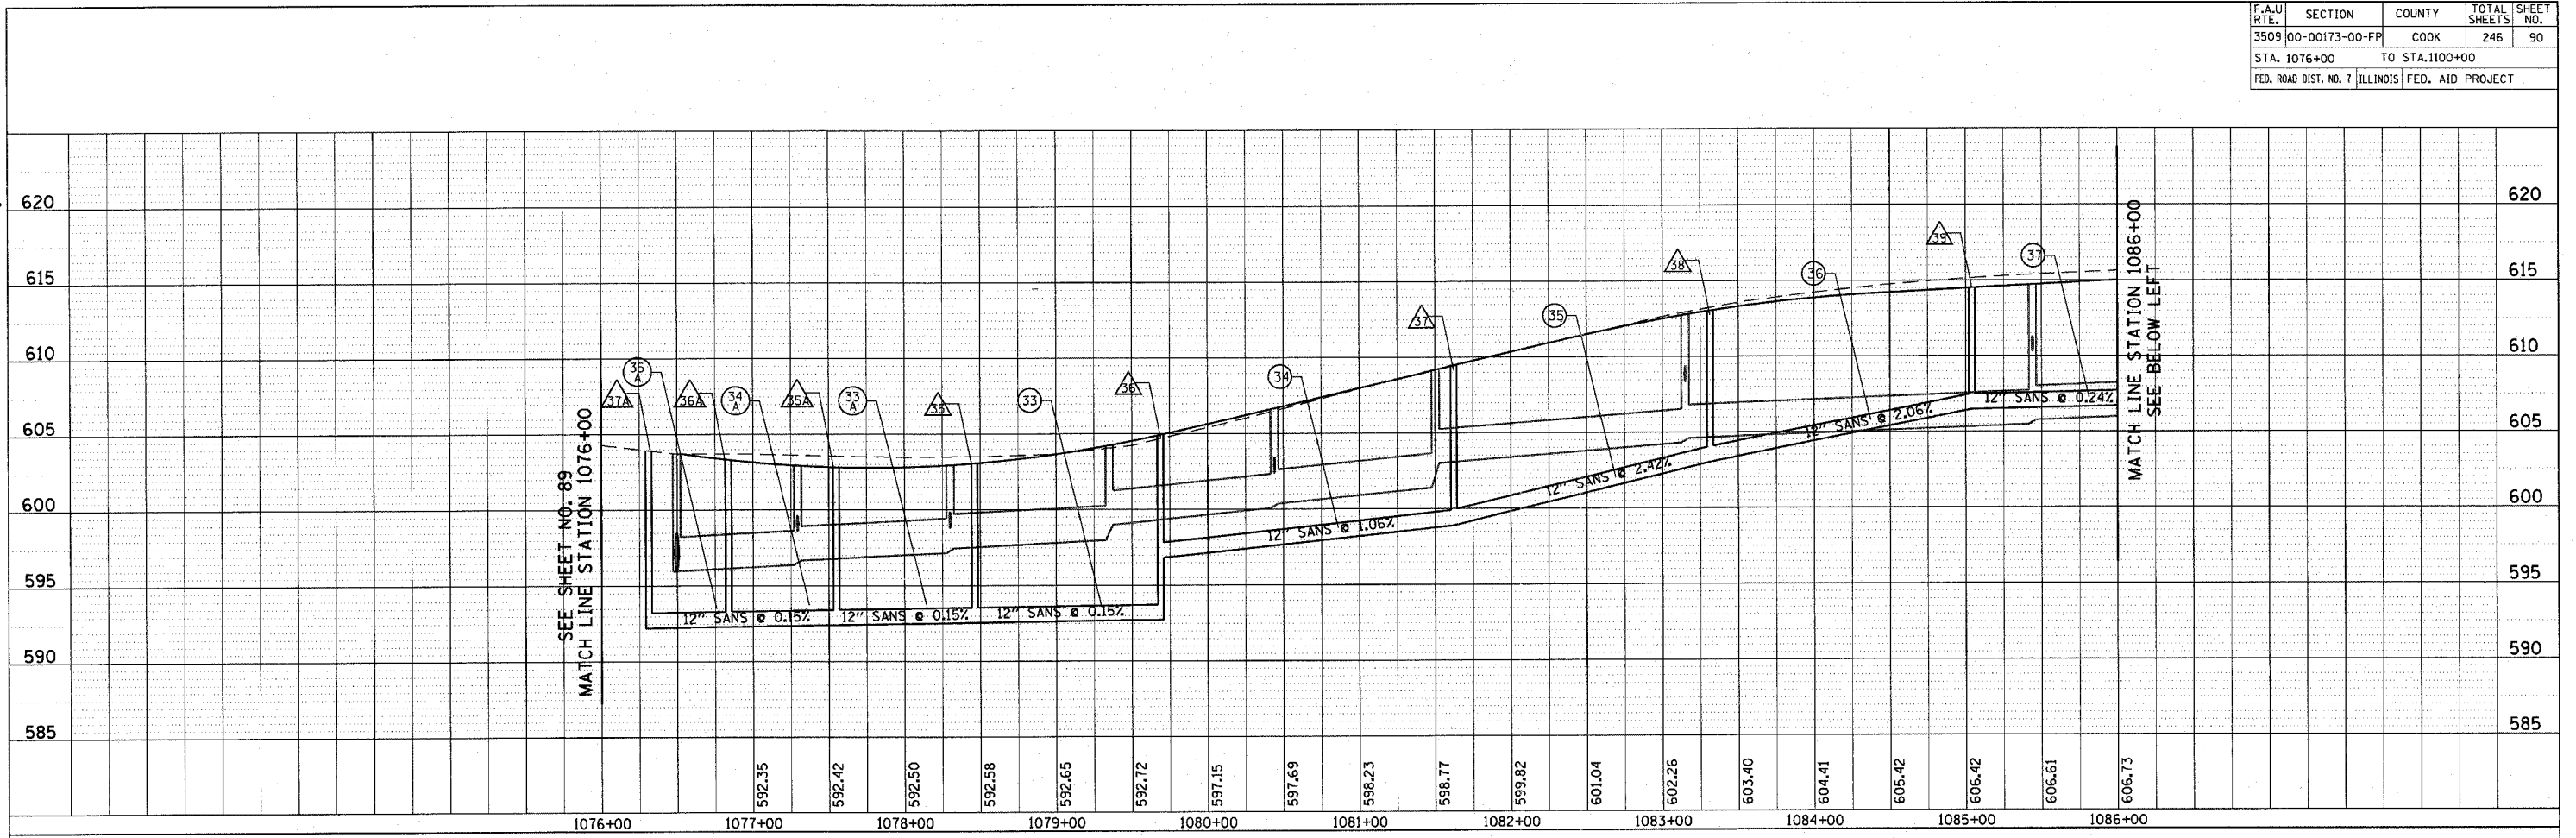

REVISIONS	
NAME	DATE

ILLINOIS DEPARTMENT OF TRANSPORTATION
SANITARY SEWER PROFILE
 SHERIDAN ROAD
 STATION 1076+00 TO STATION 1100+00

DATE 7/13/07
 DRAWN BY LTD
 CHECKED BY BJL

