


F.A.U. RTE.	SECTION	COUNTY	TOTAL SHEETS	SHEET NO.
3509	00-00173-00-PP	COOK	246	91
STA. 1100+00		TO STA. 1113+00		
FED. ROAD DIST. NO. 7 ILLINOIS FED. AID PROJECT				

PLOT DATE = 7/12/2007  
 FILE NAME = p:\2006\0093\road\sheet\sewer\pr05.dwg  
 PLOT SCALE = 49.9999 / IN.  
 USER NAME = bjoelinen

PLAN	DATE	BY
SURVEYED PLOTTED CHECKED BY FILE NAME NO.		

PROFILE	DATE	BY
SURVEYED PLOTTED CHECKED BY FILE NAME NO.		

1051 PERIMETER DRIVE SUITE 1025  
 SCHALMERSBURG, ILLINOIS 60173  
 (647) 805-9600

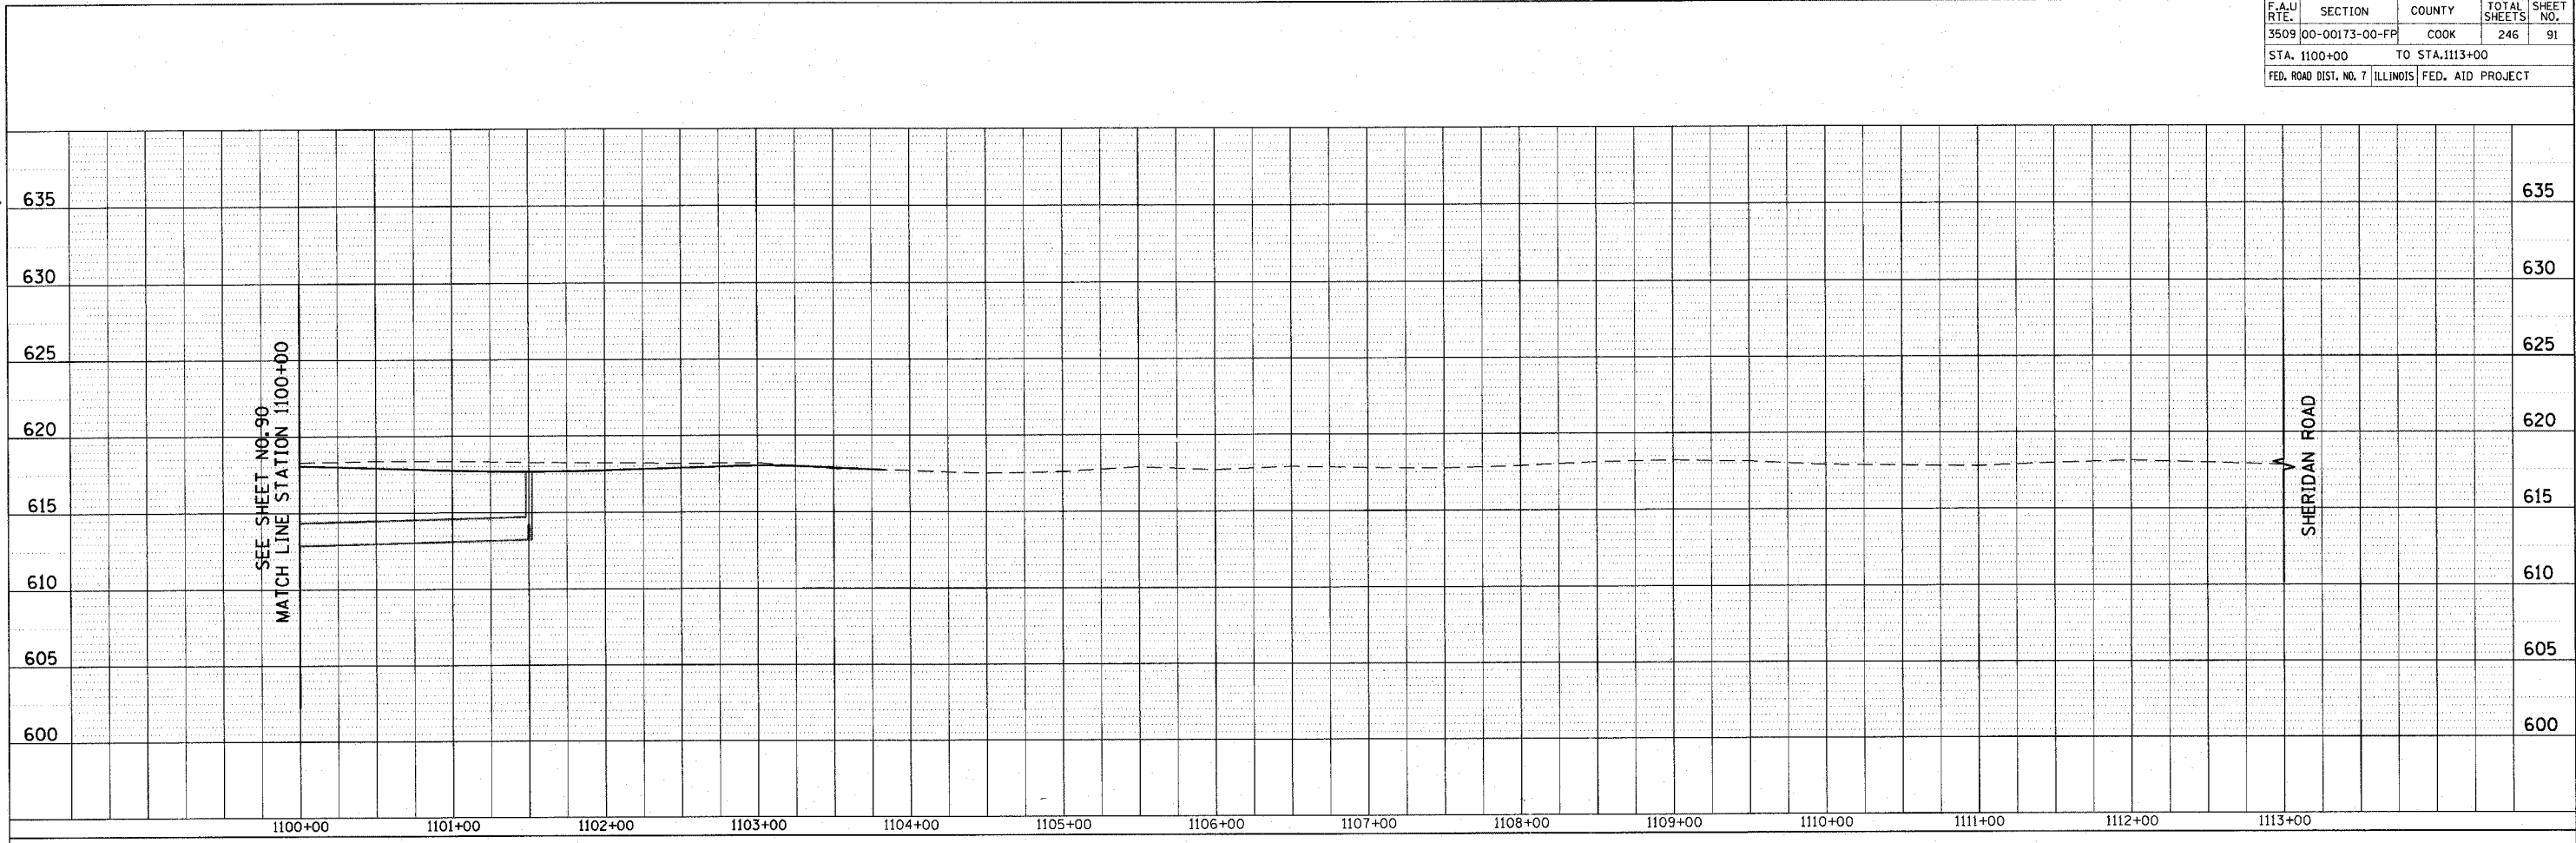

REVISIONS	
NAME	DATE

ILLINOIS DEPARTMENT OF TRANSPORTATION  
**SANITARY SEWER PROFILE**  
 SHERIDAN ROAD  
 STATION 1100+00 TO STATION 1113+00

DATE 7/13/07  
 DRAWN BY LTD  
 CHECKED BY BJL

HORZ 50' 0 50'  
 VERT 5' 0 5'