



F.A.U. RTE.	SECTION	COUNTY	TOTAL SHEETS	SHEET NO.
3509 00-00173-00-FP		COOK	246	92
STA. 4088+00		TO STA. 4113+00		
FED. ROAD DIST. NO. 7 ILLINOIS FED. AID PROJECT				

PLOT DATE = 7/12/2007  
 FILE NAME = c:\cadd\83964\road\sheet\ss\sspr92.dwg  
 PLOT SCALE = 48,9999 / IN.  
 USER NAME = b.johman

PLAN  
 SUBMITTED BY \_\_\_\_\_ DATE \_\_\_\_\_  
 PLOTTED BY \_\_\_\_\_  
 NOTE BOOK NO. \_\_\_\_\_  
 CAD FILE NAME \_\_\_\_\_

PROFILE  
 SUBMITTED BY \_\_\_\_\_ DATE \_\_\_\_\_  
 PLOTTED BY \_\_\_\_\_  
 NOTE BOOK NO. \_\_\_\_\_  
 STRUCTURE NOTATION CHECKED \_\_\_\_\_

1081 PERIMETER DRIVE SUITE 1025  
 SCHAMBERG, ILLINOIS 60173  
 (847) 905-8600

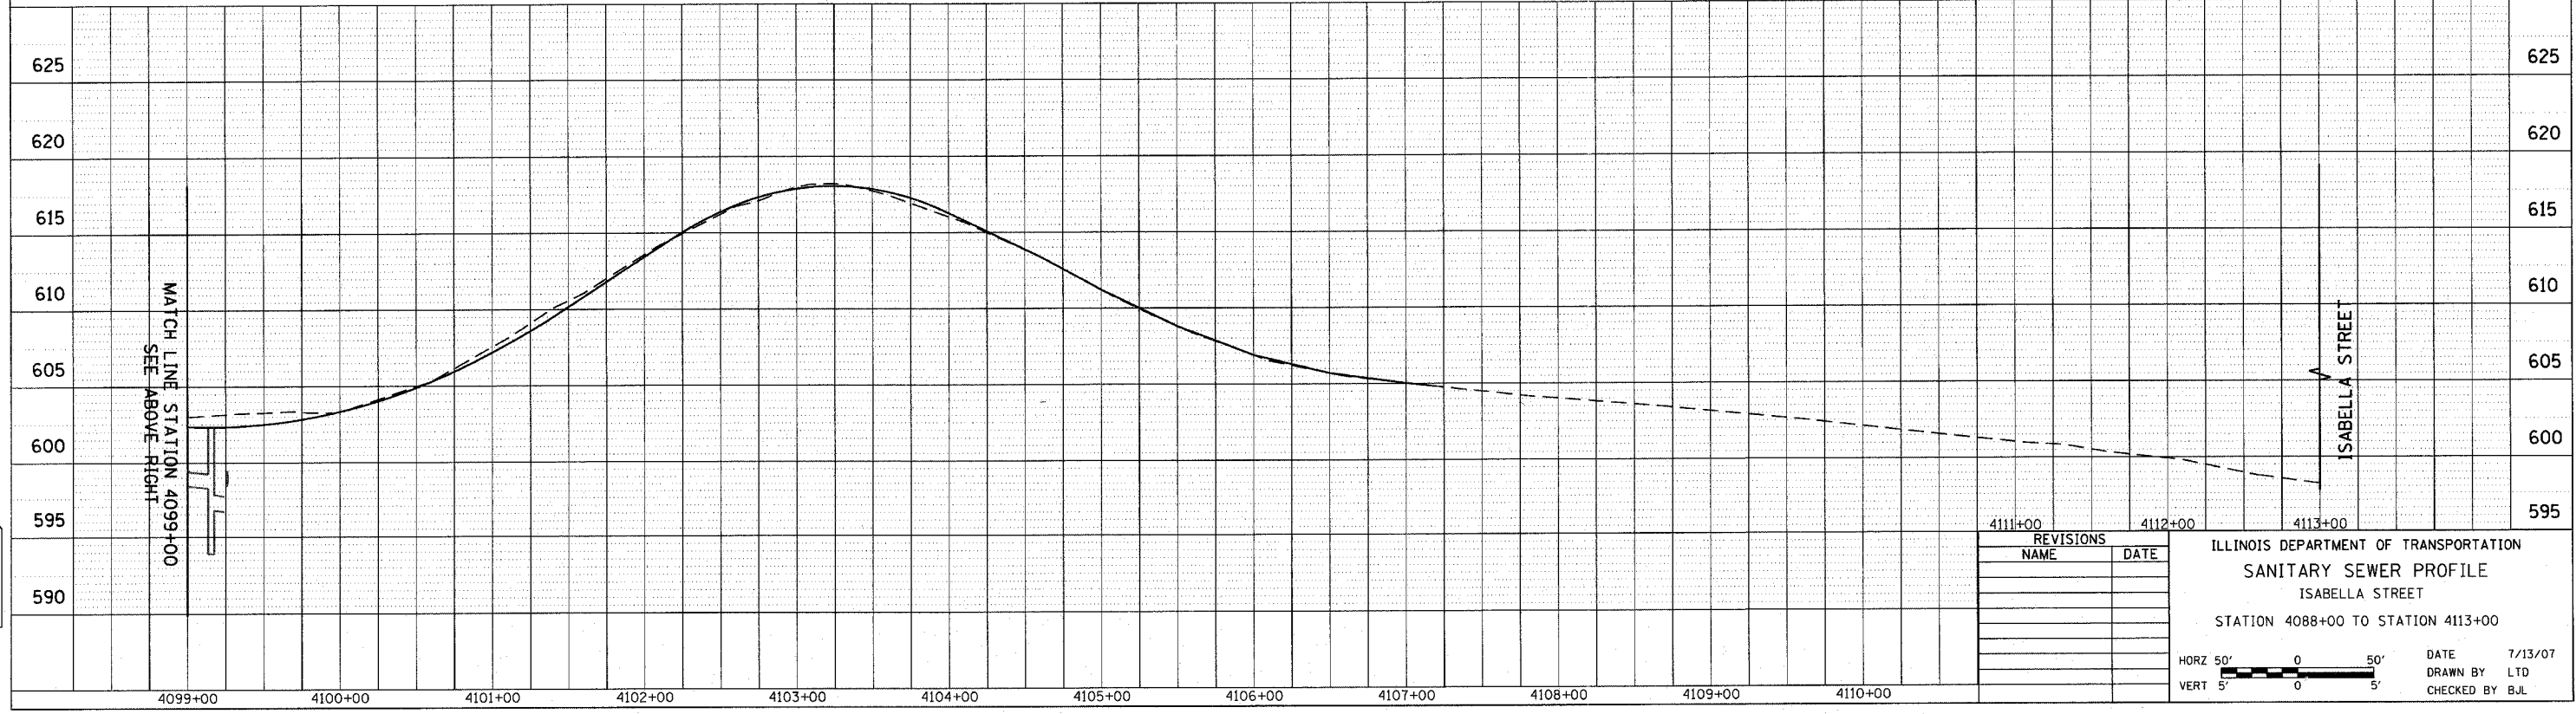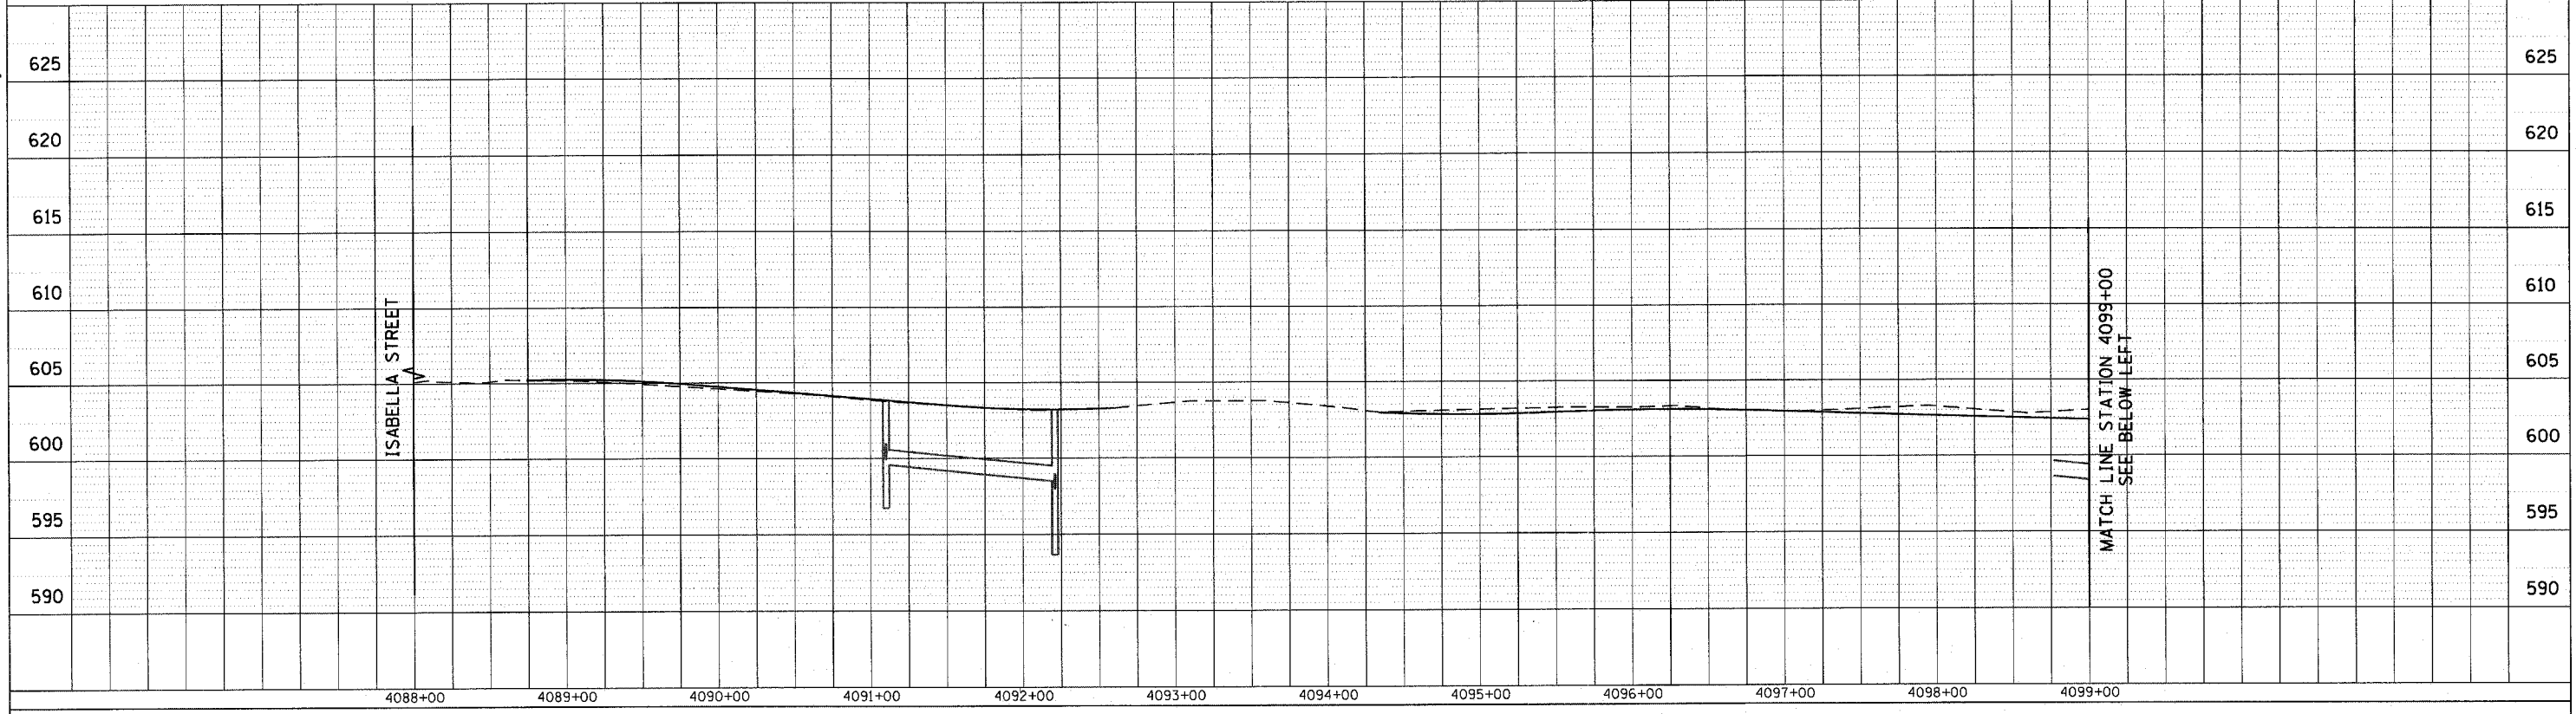

REVISIONS	
NAME	DATE

ILLINOIS DEPARTMENT OF TRANSPORTATION  
**SANITARY SEWER PROFILE**  
 ISABELLA STREET  
 STATION 4088+00 TO STATION 4113+00

DATE 7/13/07  
 DRAWN BY LTD  
 CHECKED BY BJL

