



F.A.J. RTE.	SECTION	COUNTY	TOTAL SHEETS	SHEET NO.
3509	00-00173-00-FP	COOK	246	100
STA. 1076+00		TO STA. 1086+00		
FED. ROAD DIST. NO. 7		ILLINOIS FED. AID PROJECT		

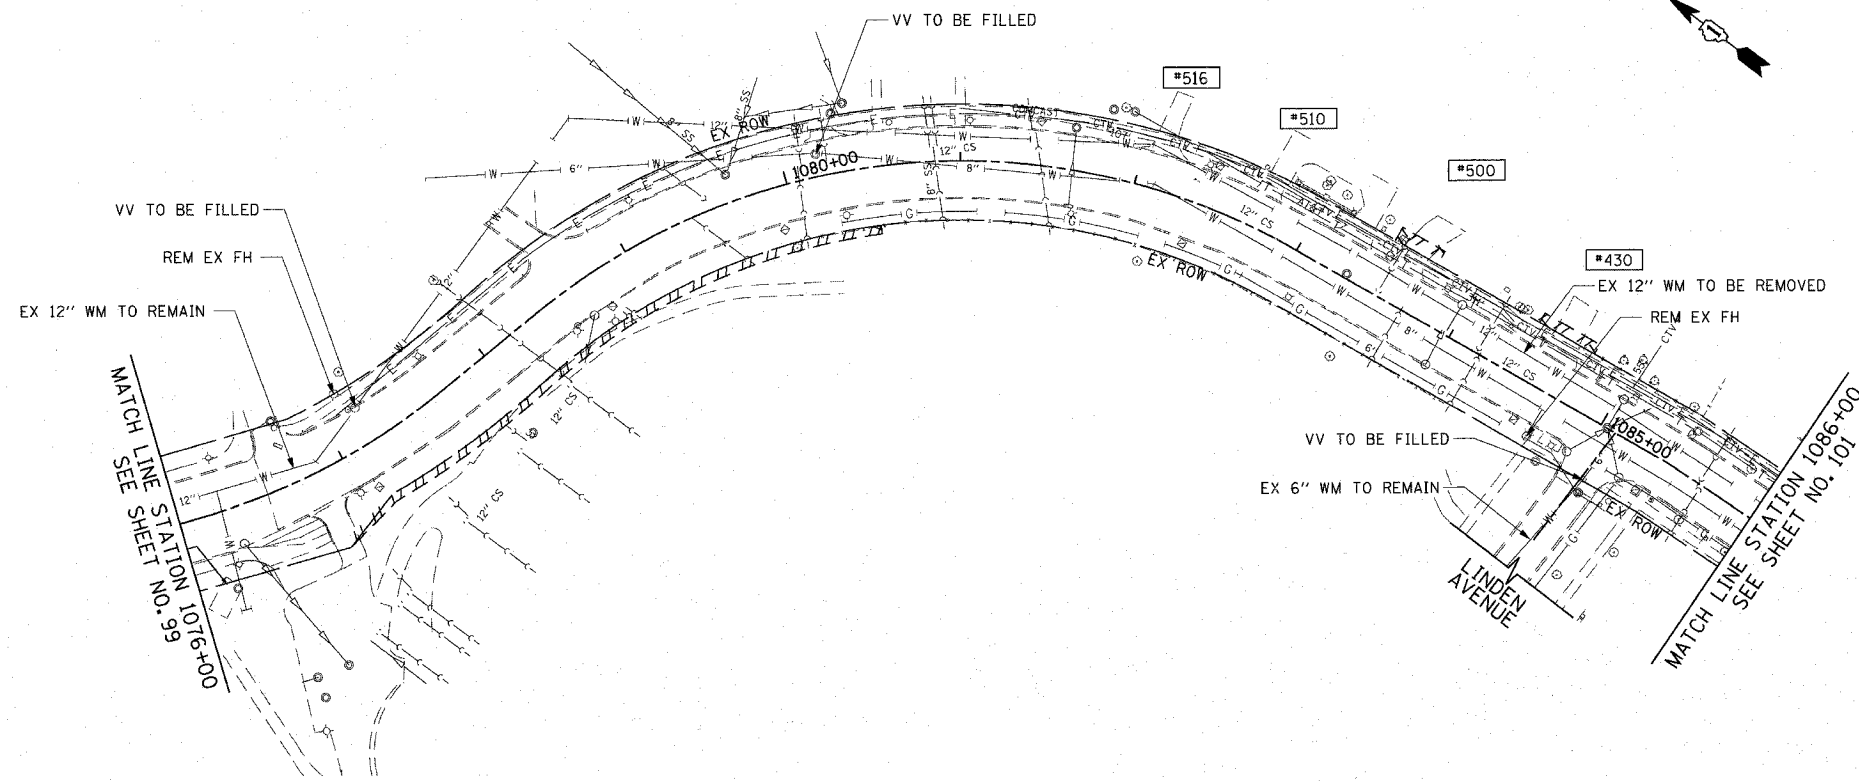

EXISTING


SEE SHEET NO. 94 FOR WATER MAIN NOTES.

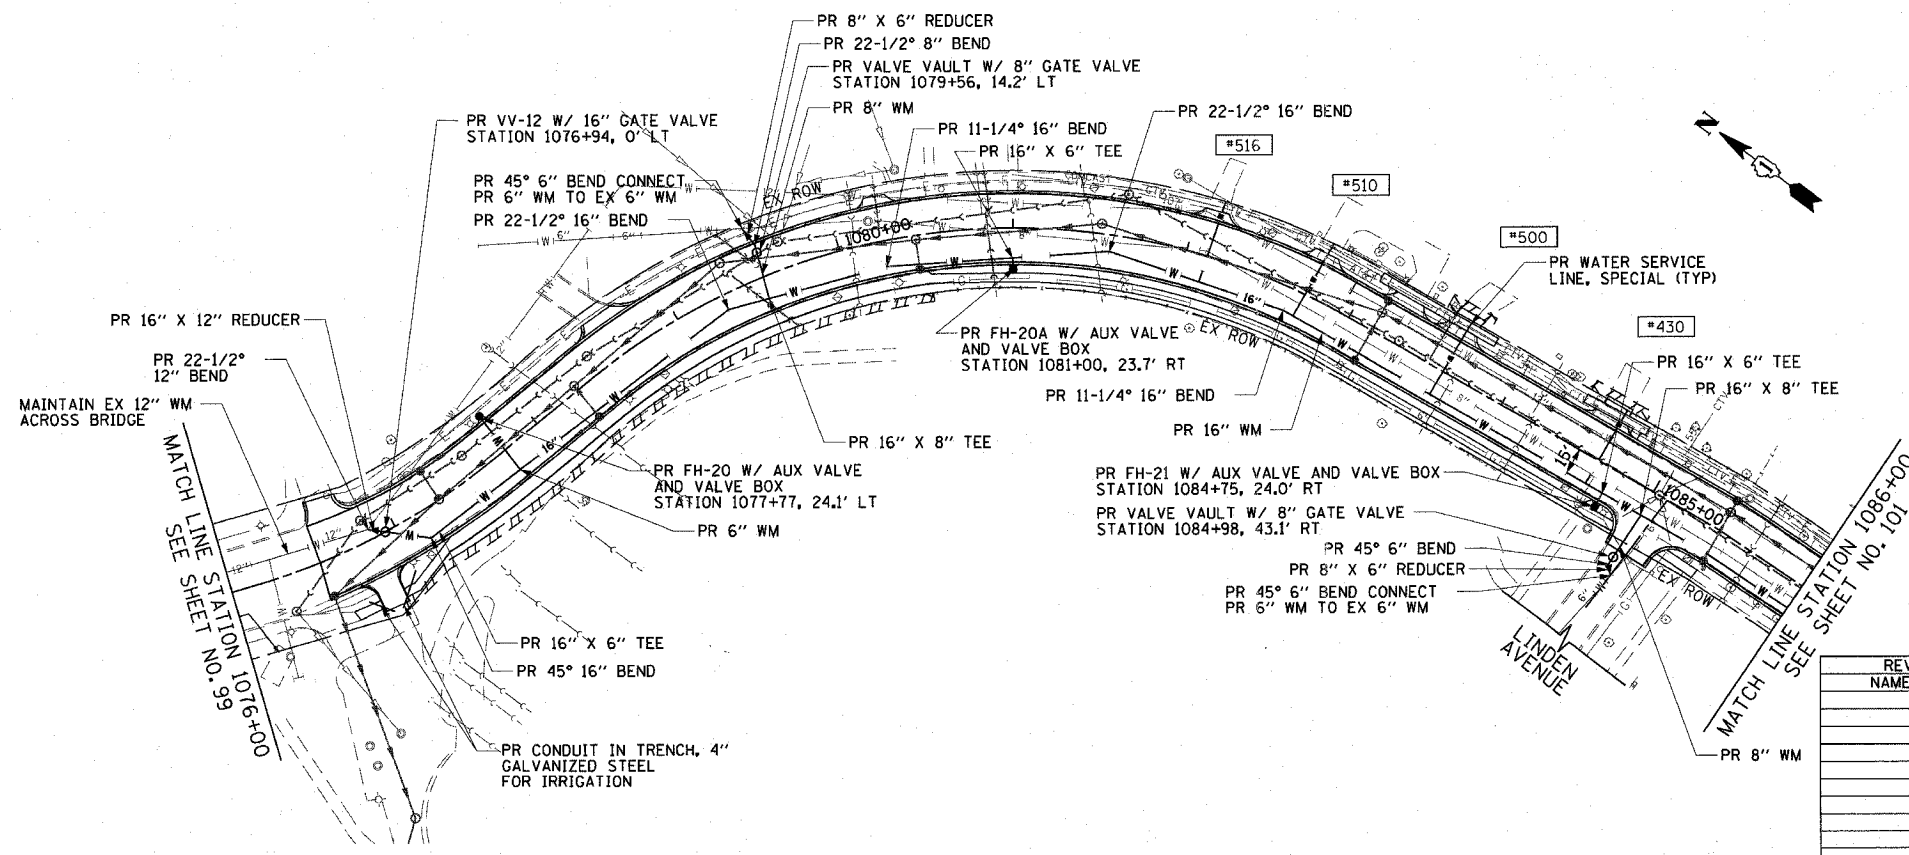

PROPOSED

REVISIONS	
NAME	DATE

ILLINOIS DEPARTMENT OF TRANSPORTATION
WATER MAIN PLAN
 SHERIDAN ROAD
 STATION 1076+00 TO STATION 1086+00

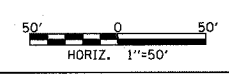

DATE 7/13/07
 DRAWN BY LTD
 CHECKED BY BJL

PLOT DATE = 7/12/2007
 FILE NAME = g:\a0861005\road\sheds\mpl107.sht
 PLOT SCALE = 80.0000 7 IN.
 USER NAME = bjoeman

1054 PERIMETER DRIVE, SUITE 1025
 BLOOMINGTON, ILLINOIS 61713
 (847) 965-8800

