



F.A.U. RTE.	SECTION	COUNTY	TOTAL SHEETS	SHEET NO.
3509	00-00173-00-FP	COOK	246	115
STA.		TO STA.		
FED. ROAD DIST. NO. 7		ILLINOIS FED. AID PROJECT		


PLOT DATE = 7/12/2007
 FILE NAME = g:\v\085\0800\road\sherdan\intersections4.dwg
 PLOT SCALE = 20.0000 / 1"
 USER NAME = djohnson

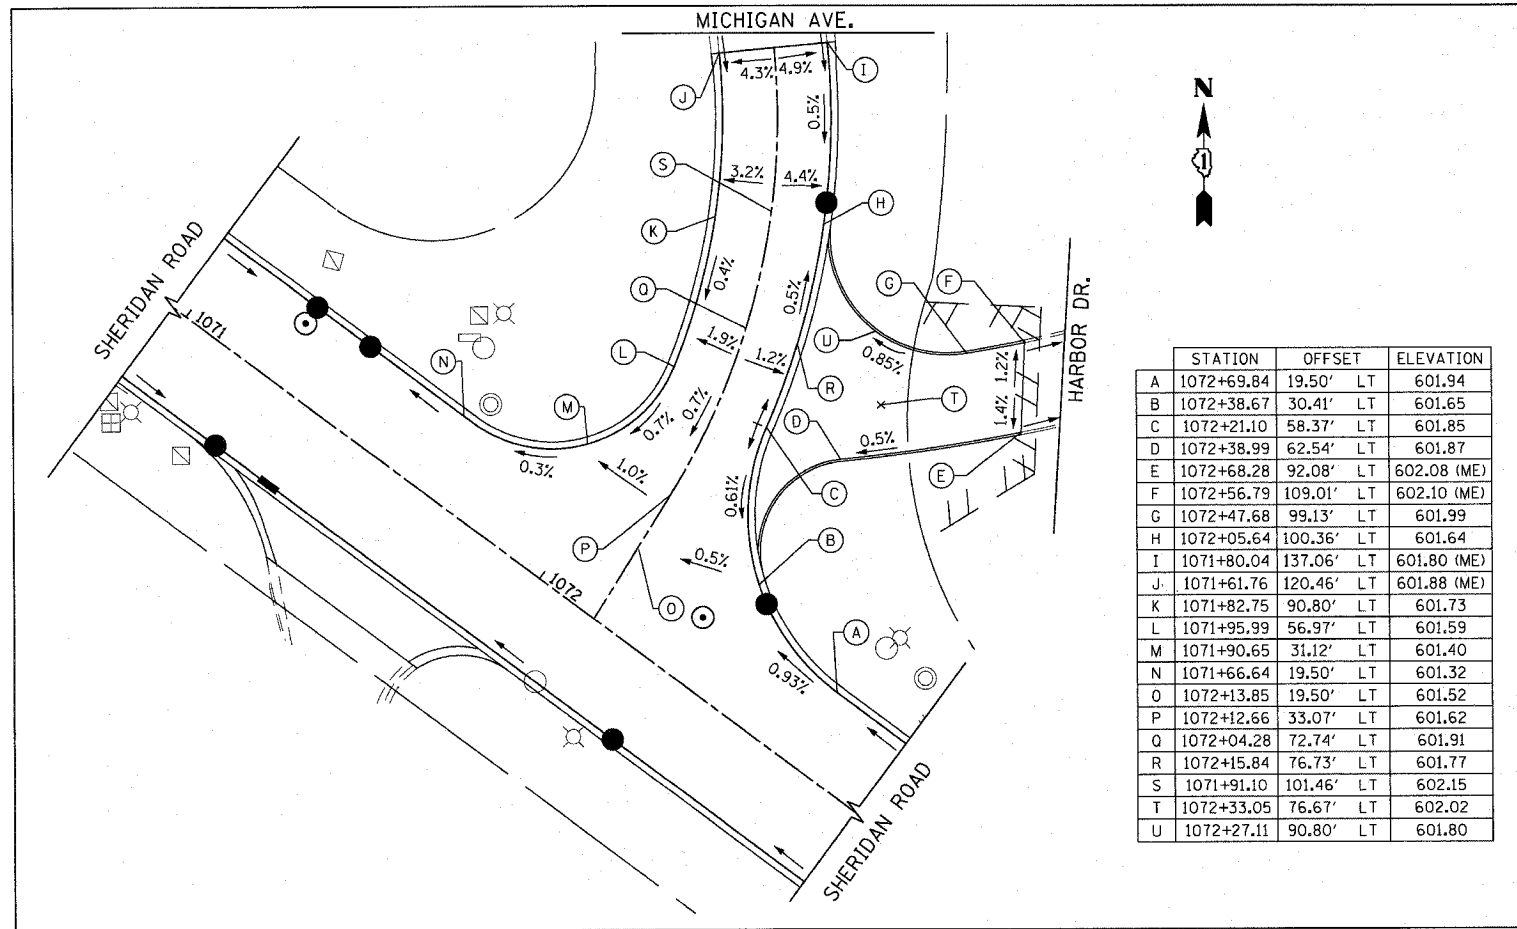


STATION	OFFSET	ELEVATION
A	1072+69.84	19.50' LT 601.94
B	1072+38.67	30.41' LT 601.65
C	1072+21.10	58.37' LT 601.85
D	1072+38.99	62.54' LT 601.87
E	1072+68.28	92.08' LT 602.08 (ME)
F	1072+56.79	109.01' LT 602.10 (ME)
G	1072+47.68	99.13' LT 601.99
H	1072+05.64	100.36' LT 601.64
I	1071+80.04	137.06' LT 601.80 (ME)
J	1071+61.76	120.46' LT 601.88 (ME)
K	1071+82.75	90.80' LT 601.73
L	1071+95.99	56.97' LT 601.59
M	1071+90.65	31.12' LT 601.40
N	1071+66.64	19.50' LT 601.32
O	1072+13.85	19.50' LT 601.52
P	1072+12.66	33.07' LT 601.62
Q	1072+04.28	72.74' LT 601.91
R	1072+15.84	76.73' LT 601.77
S	1071+91.10	101.46' LT 602.15
T	1072+33.05	76.67' LT 602.02
U	1072+27.11	90.80' LT 601.80

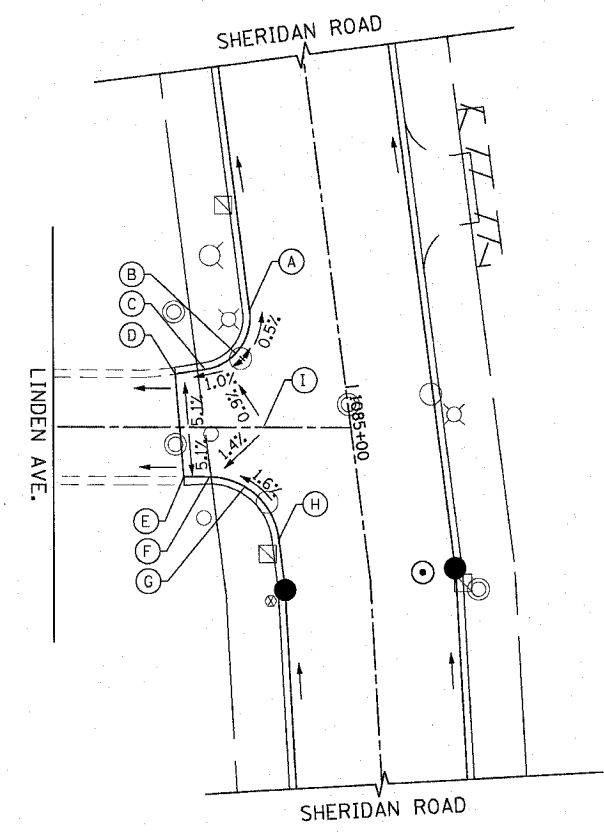

STATION	OFFSET	ELEVATION
A	1084+79.87	19.50' RT 613.99
B	1084+88.26	22.91' RT 614.05
C	1084+91.87	31.21' RT 613.96
D	1084+92.04	38.12' RT 613.89 (ME)
E	1085+15.43	39.17' RT 613.80 (ME)
F	1085+16.22	33.35' RT 613.90
G	1085+21.55	23.45' RT 614.08
H	1085+32.07	19.50' RT 614.27
I	1085+06.66	19.50' RT 614.13

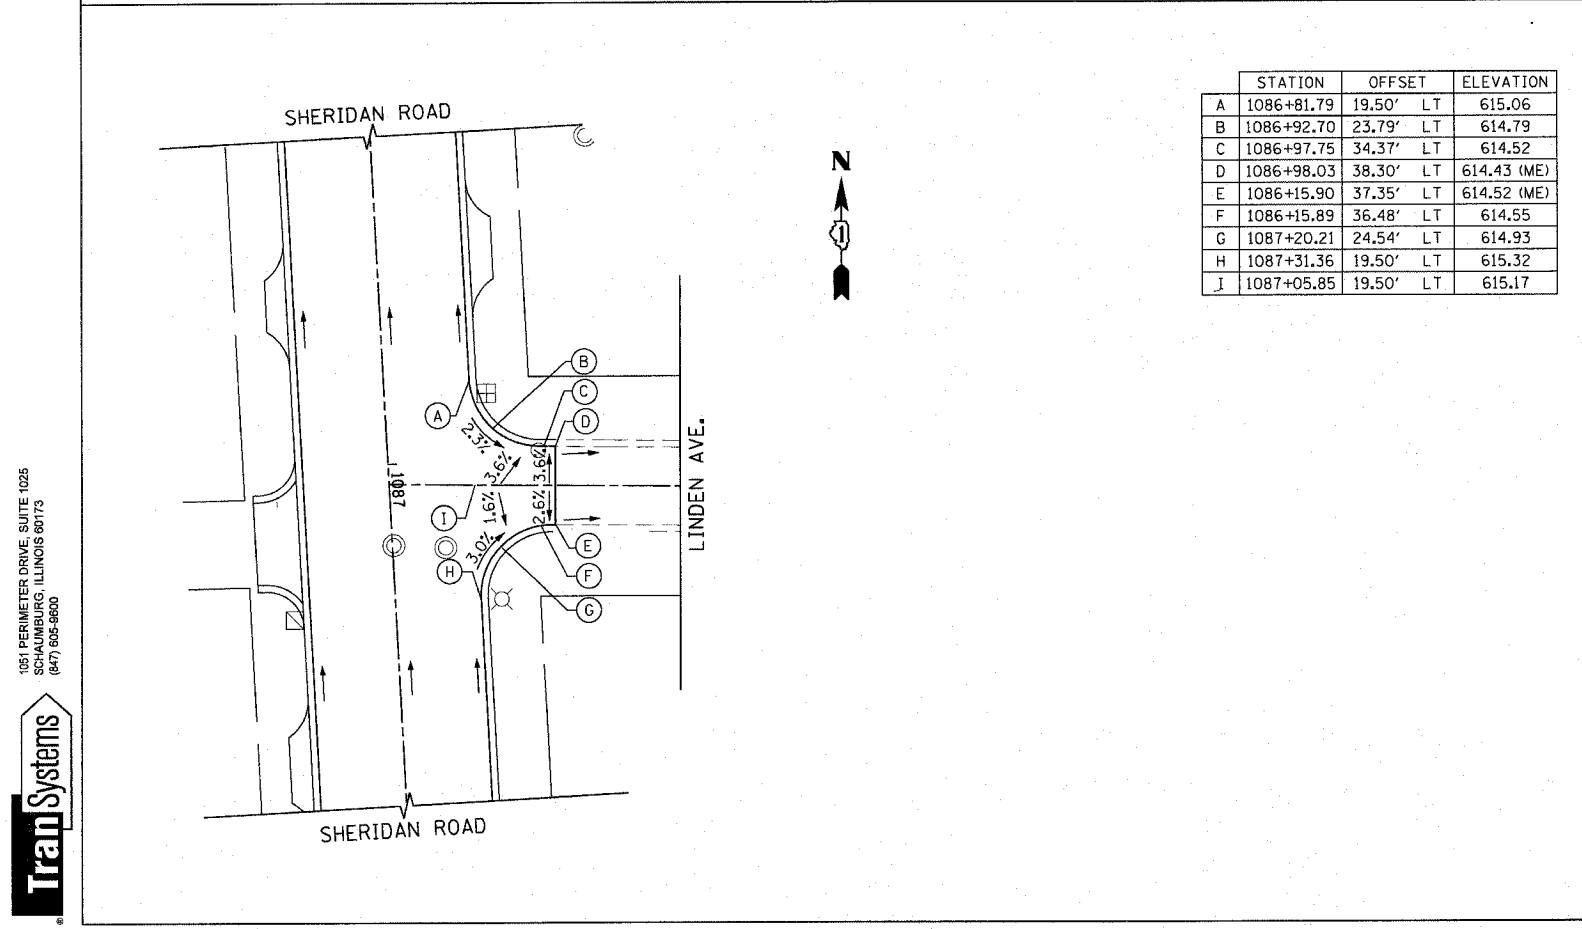

STATION	OFFSET	ELEVATION
A	1086+81.79	19.50' LT 615.06
B	1086+92.70	23.79' LT 614.79
C	1086+97.75	34.37' LT 614.52
D	1086+98.03	38.30' LT 614.43 (ME)
E	1086+15.90	37.35' LT 614.52 (ME)
F	1086+15.89	36.48' LT 614.55
G	1087+20.21	24.54' LT 614.93
H	1087+31.36	19.50' LT 615.32
I	1087+05.85	19.50' LT 615.17

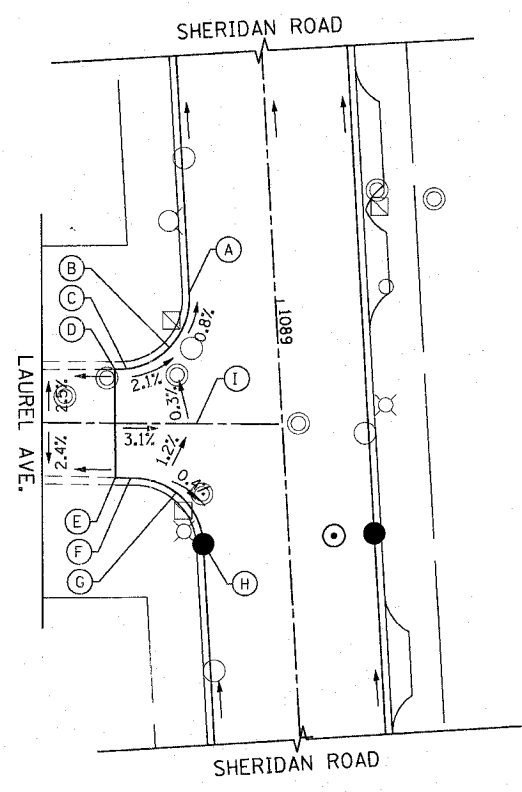

STATION	OFFSET	ELEVATION
A	1088+97.28	19.50' RT 616.20
B	1089+08.88	24.48' RT 616.30
C	1089+13.26	36.31' RT 616.59
D	1089+13.21	37.36' RT 616.60 (ME)
E	1089+37.86	38.67' RT 616.62 (ME)
F	1089+38.25	34.12' RT 616.60
G	1089+43.38	23.71' RT 616.55
H	1089+54.19	19.50' RT 616.50
I	1089+26.73	19.50' RT 616.35

1051 PERIMETER DRIVE, SUITE 1025
 CHICAGO, ILLINOIS 60613
 (847) 865-8888



REVISIONS	
NAME	DATE

ILLINOIS DEPARTMENT OF TRANSPORTATION
INTERSECTION DETAILS
 SHERIDAN ROAD

DATE 7/13/07
 DRAWN BY LTD
 CHECKED BY BJL

HORIZ. 1"=20'