



F.A.U. RTE.	SECTION	COUNTY	TOTAL SHEETS	SHEET NO.
3509 00-00173-00-FP		COOK	246	189
STA. 1006+37.72 TO STA. 1008+00.00				
FED. ROAD DIST. NO. 1 ILLINOIS FED. AID PROJECT				

DATE: _____
 BY: _____
 SURVEYED _____
 PLOTTED _____
 NOTE BOOK NO. _____
 AREAS CHECKED _____


DATE: _____
 BY: _____
 SURVEYED _____
 PLOTTED _____
 NOTE BOOK NO. _____
 AREAS CHECKED _____

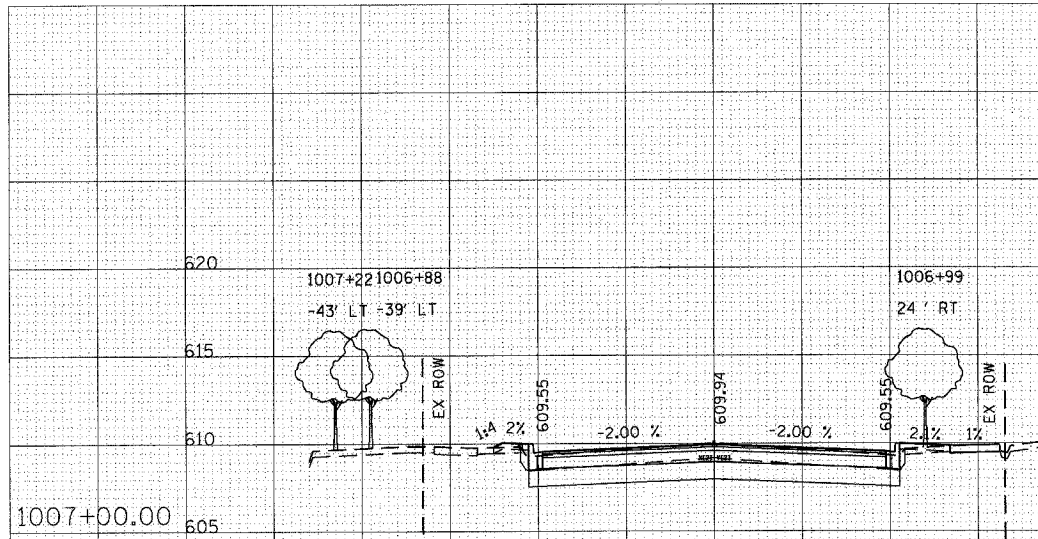


	STAGE 2A	STAGE 2B
EARTH EXC	14	30
EMBANKMENT	2	1
TOPSOIL EXC	1	1

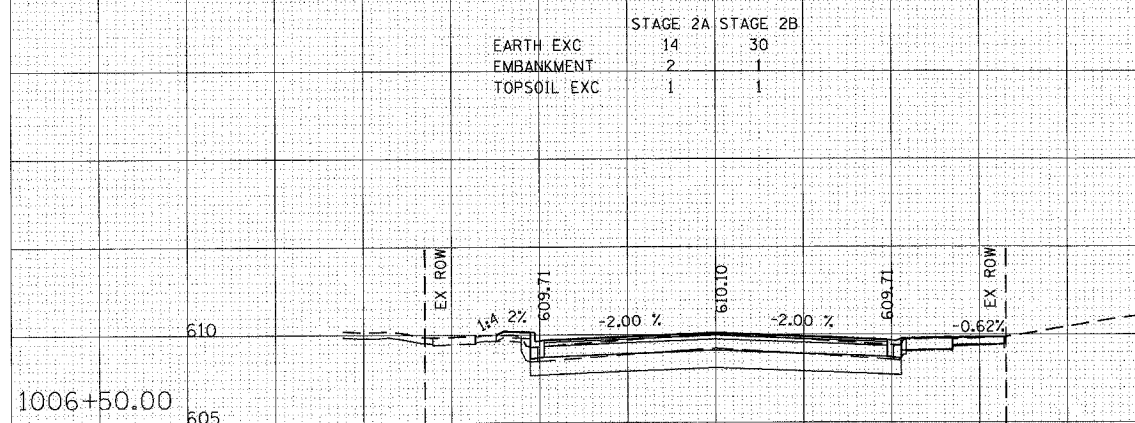


	STAGE 2A	STAGE 2B
EARTH EXC	12	31
EMBANKMENT	2	0
TOPSOIL EXC	1	0

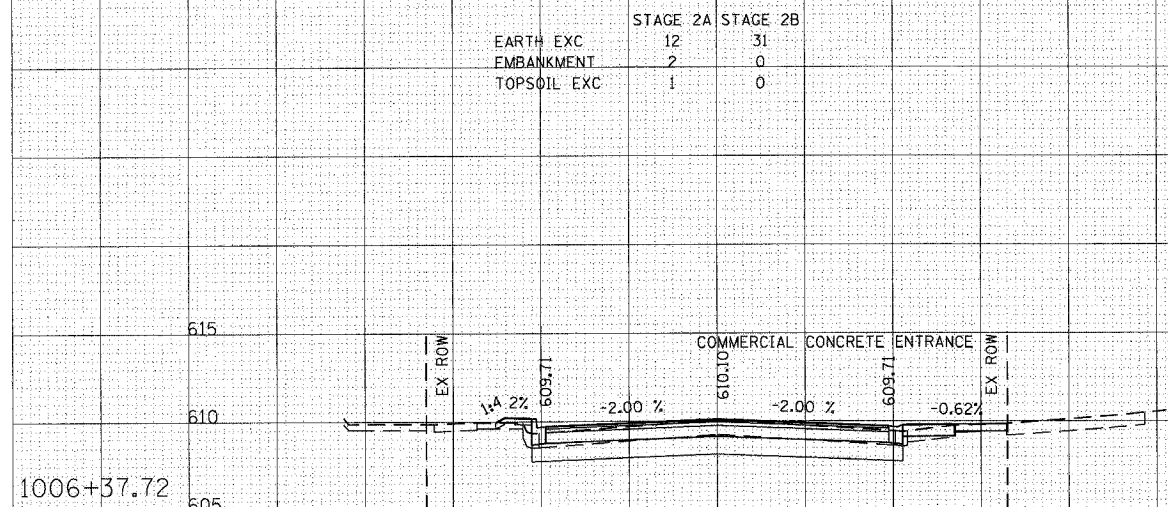


	STAGE 2A	STAGE 2B
EARTH EXC	12	31
EMBANKMENT	2	1
TOPSOIL EXC	1	0

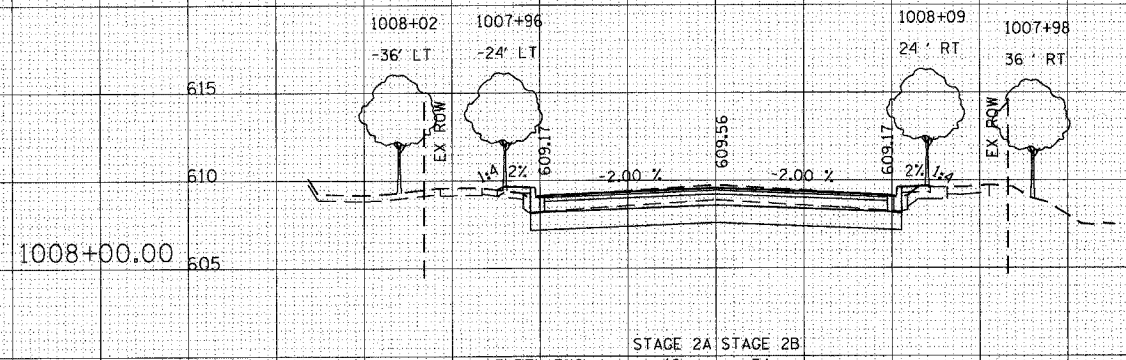

	STAGE 2A	STAGE 2B
EARTH EXC	16	34
EMBANKMENT	2	1
TOPSOIL EXC	1	0

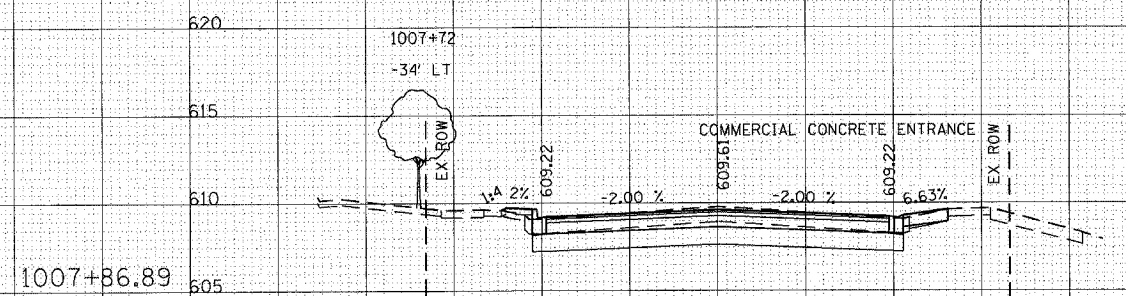

	STAGE 2A	STAGE 2B
EARTH EXC	16	36
EMBANKMENT	2	0
TOPSOIL EXC	1	0

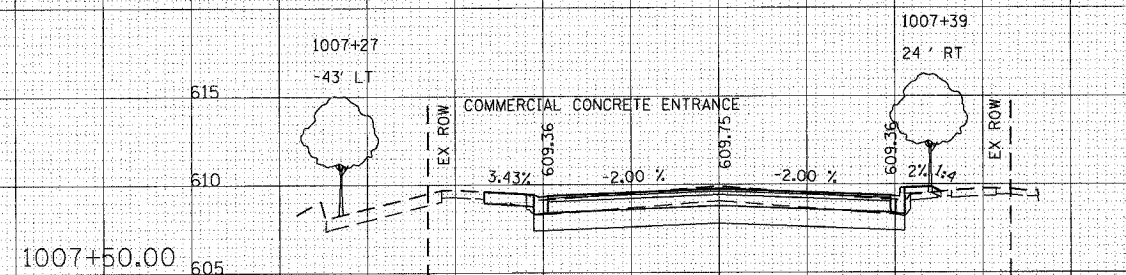

	STAGE 2A	STAGE 2B
EARTH EXC	18	31
EMBANKMENT	0	2
TOPSOIL EXC	0	1

REVISIONS	
NAME	DATE

ILLINOIS DEPARTMENT OF TRANSPORTATION
CROSS SECTIONS
 SHERIDAN ROAD

HORIZ. 1" = 10' 0" 10'
 VERT. 1" = 5' 0" 5'

SCALE IN FEET

DATE 7/13/07
 DRAWN BY LTD
 CHECKED BY BJL