


|   |                |                    |              |           |
|---|----------------|--------------------|--------------|-----------|
| F.A.U. RTE.                                     | SECTION        | COUNTY             | TOTAL SHEETS | SHEET NO. |
| 3509  | 00-00173-00-FP | COOK               | 246          | 192       |
| STA. 1012+00.00                                 |                | TO STA. 1014+18.78 |              |           |
| FED. ROAD DIST. NO. 1 ILLINOIS FED. AID PROJECT |                |                    |              |           |

|      |    |
|------|----|
| DATE | BY |
|      |    |
| DATE | BY |
|      |    |
| DATE | BY |
|      |    |

|      |    |
|------|----|
| DATE | BY |
|      |    |
| DATE | BY |
|      |    |
| DATE | BY |
|      |    |

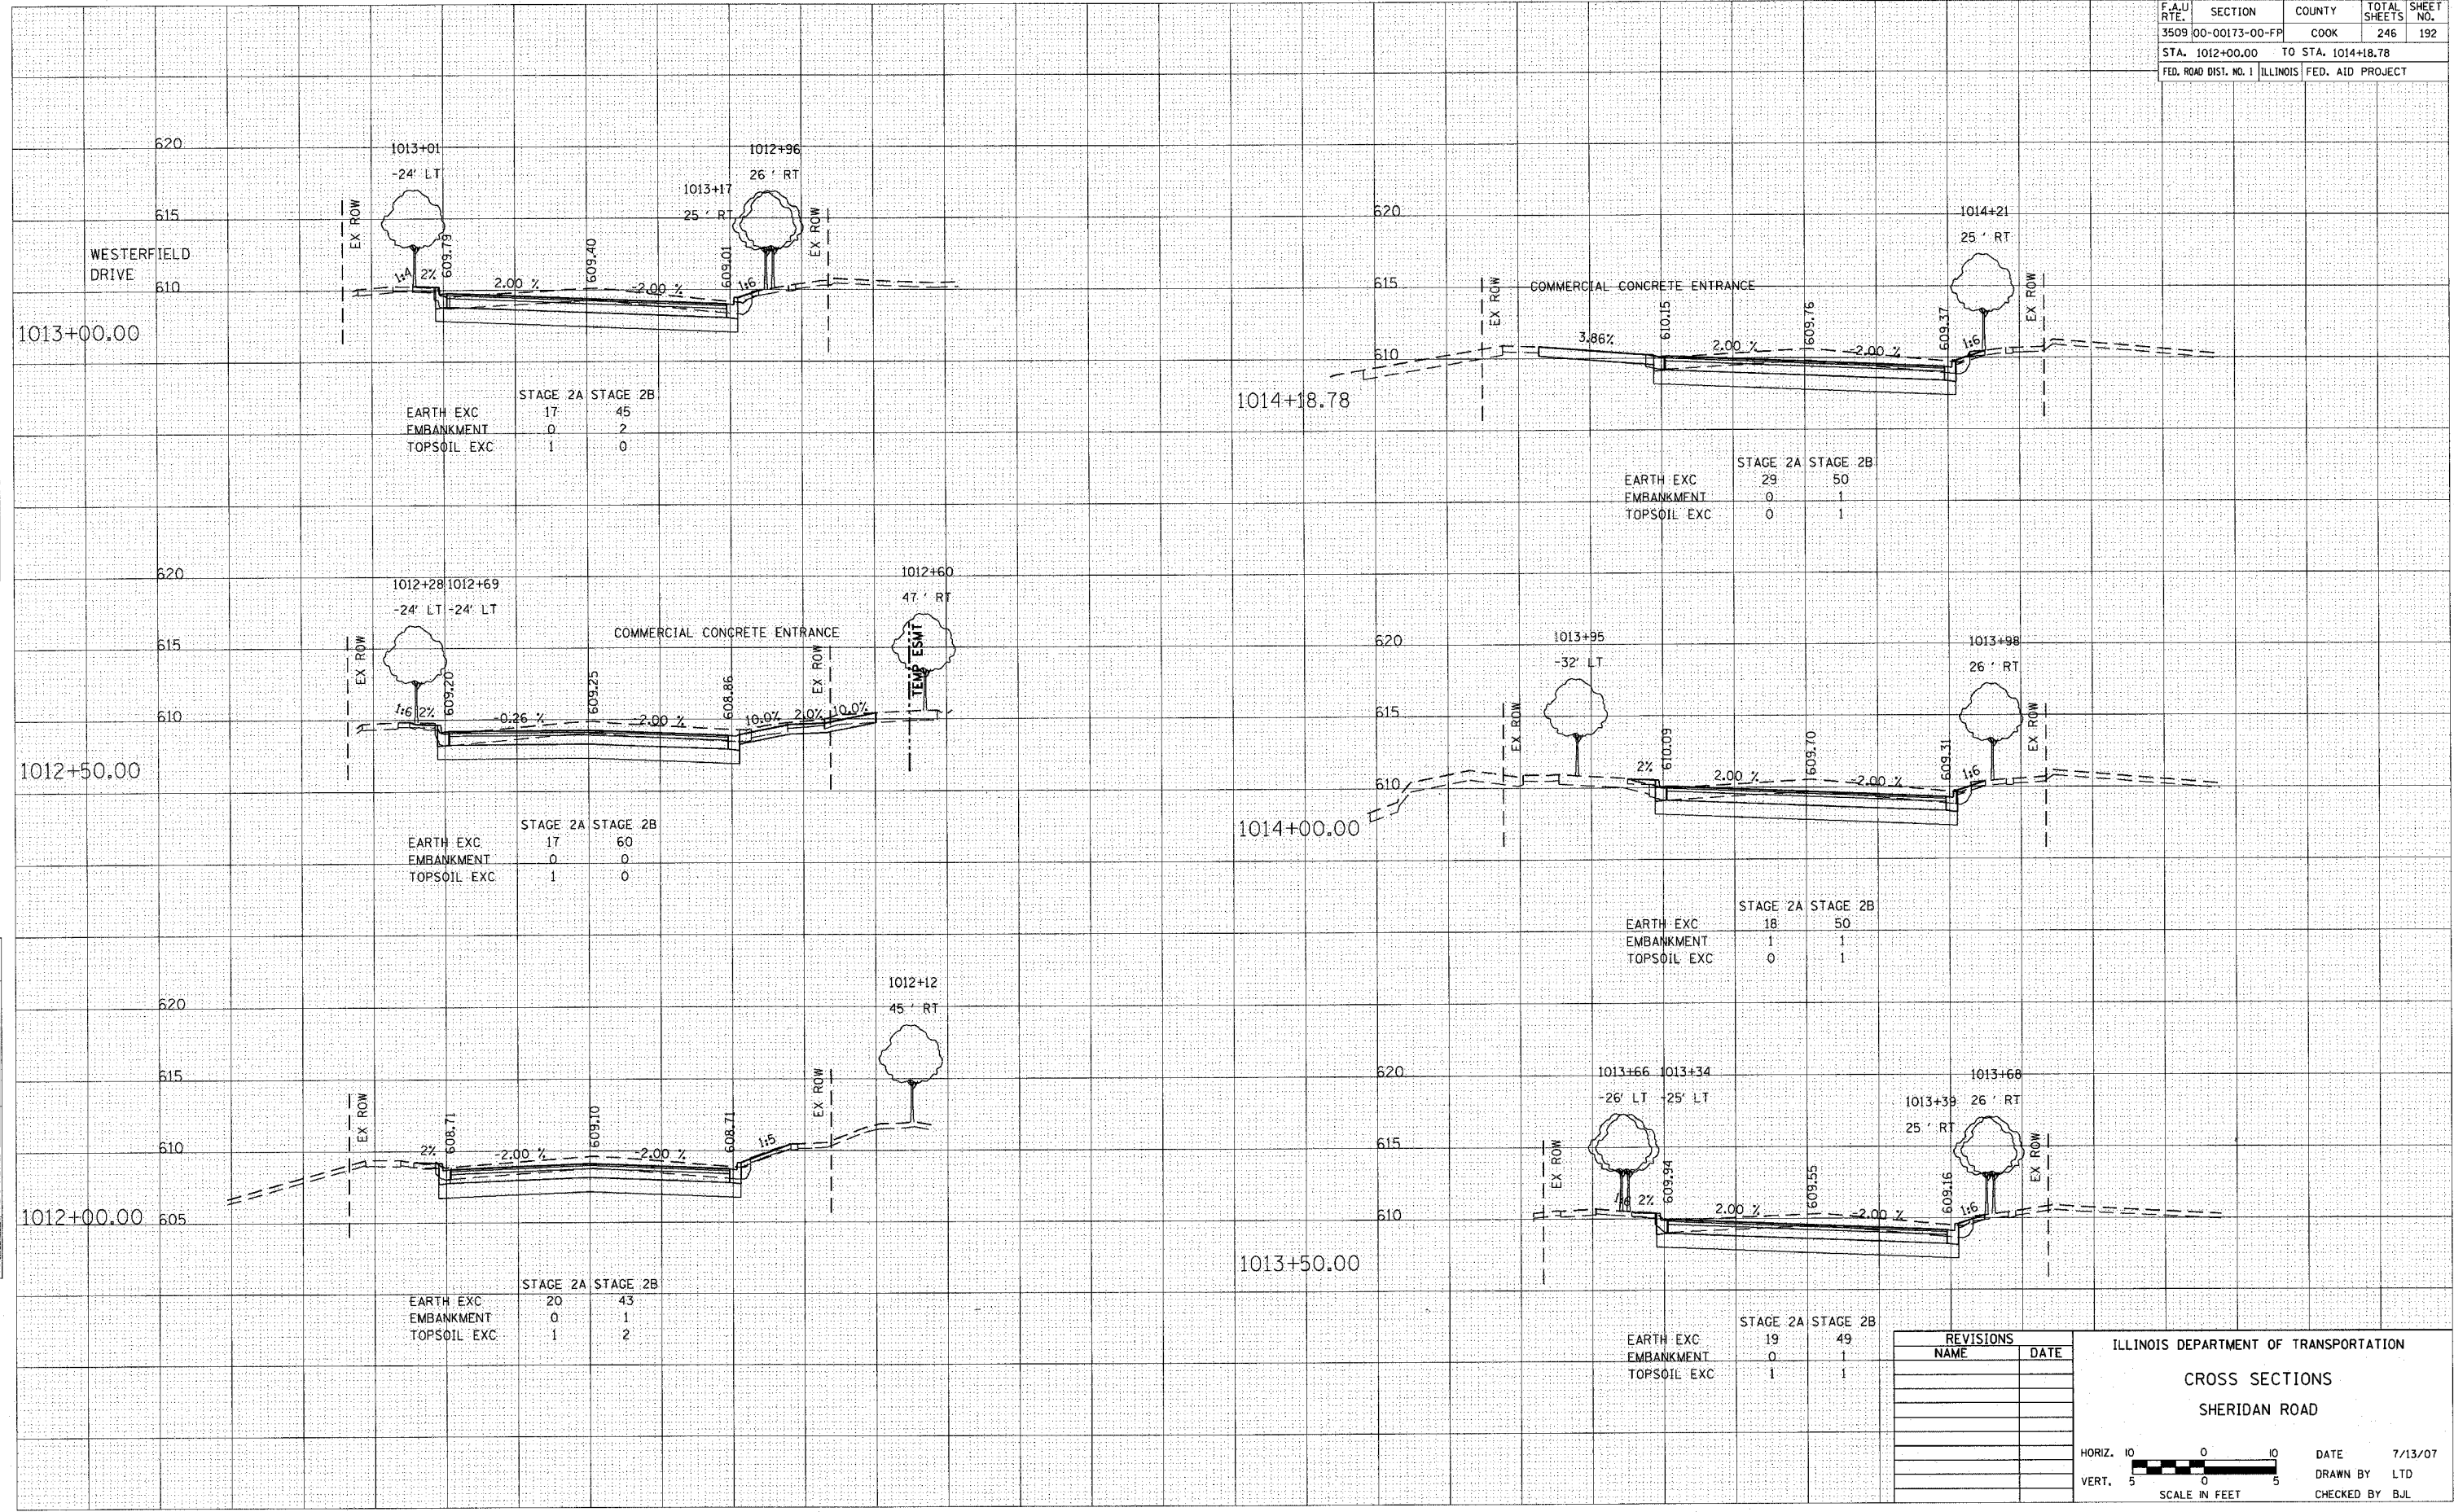

| REVISIONS |      |
|-----------|------|
| NAME      | DATE |
|           |      |
|           |      |
|           |      |
|           |      |
|           |      |

ILLINOIS DEPARTMENT OF TRANSPORTATION

**CROSS SECTIONS**

**SHERIDAN ROAD**

HORIZ. 1" = 10'

VERT. 1" = 5'

SCALE IN FEET

DATE 7/13/07

DRAWN BY LTD

CHECKED BY BJL