


F.A.U. RTE.	SECTION	COUNTY	TOTAL SHEETS	SHEET NO.
3509	00-00173-00-FP	COOK	246	200
STA. 1029+50.00 TO STA. 1030+61.15				
FED. ROAD DIST. NO. 1 ILLINOIS FED. AID PROJECT				

BY	DATE

BY	DATE

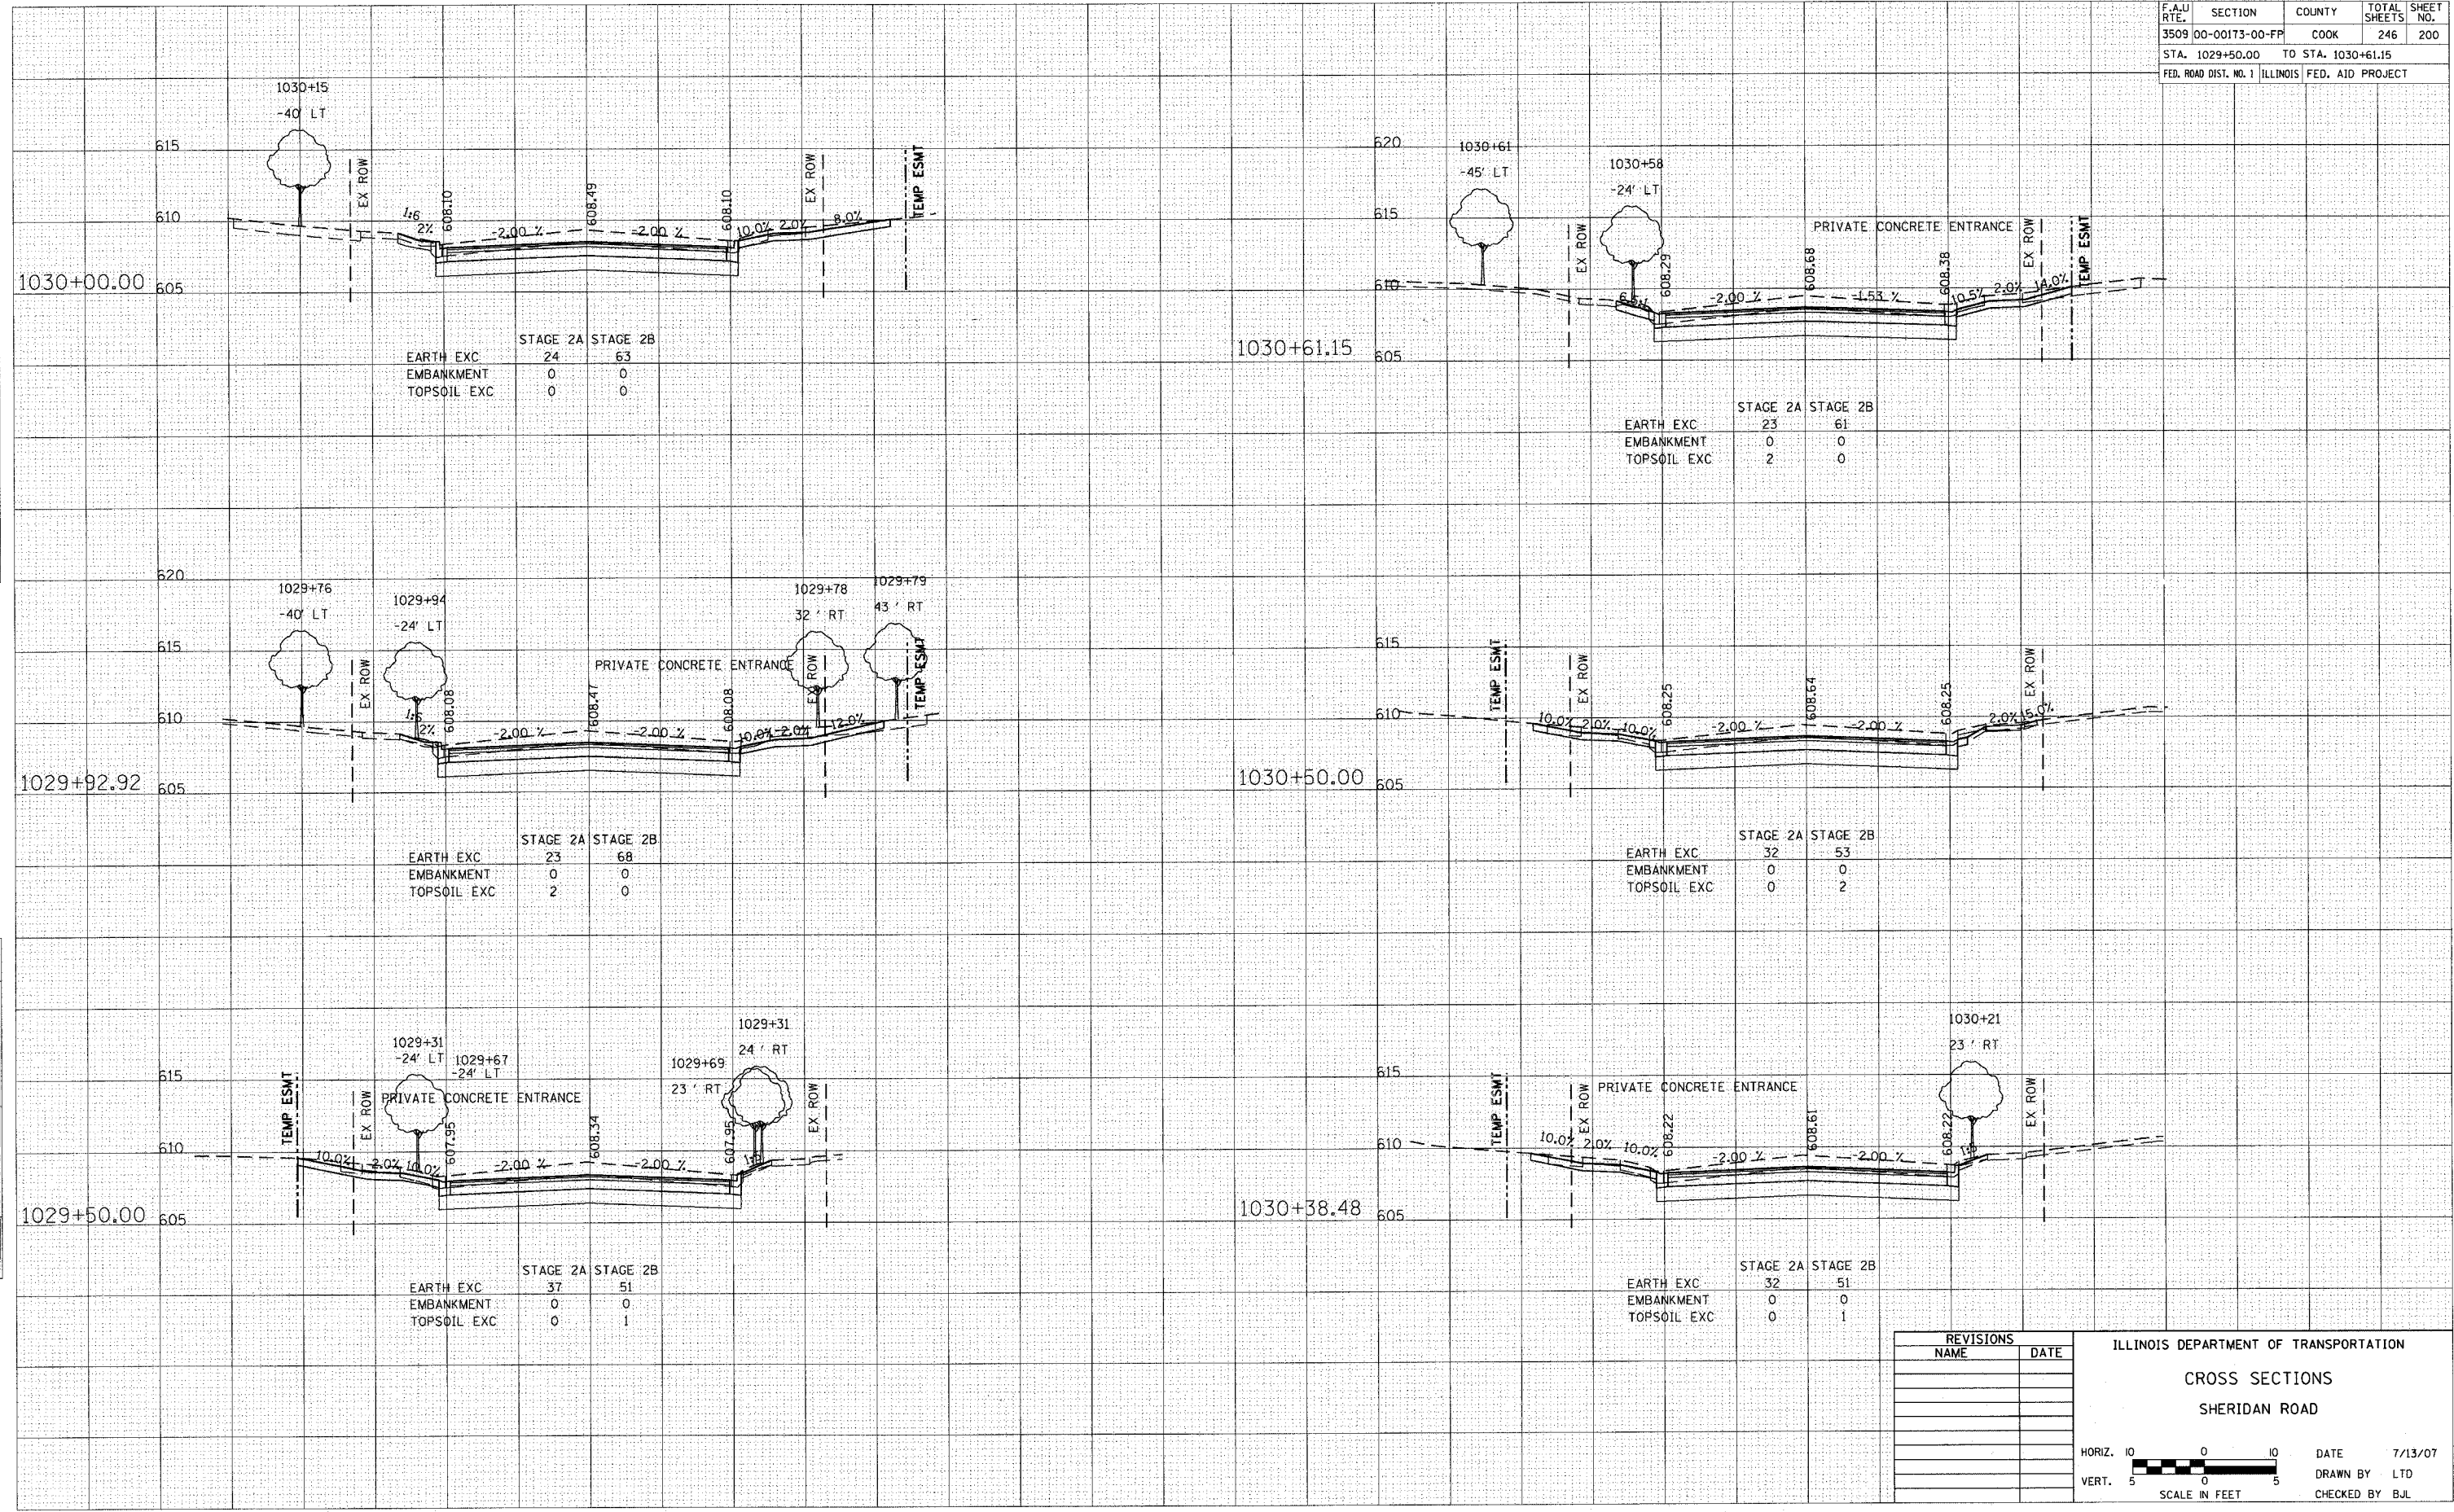

REVISIONS	
NAME	DATE

ILLINOIS DEPARTMENT OF TRANSPORTATION  
**CROSS SECTIONS**  
 SHERIDAN ROAD

HORIZ. 1" = 10'  
 VERT. 1" = 5'

SCALE IN FEET

DATE 7/13/07  
 DRAWN BY LTD  
 CHECKED BY BJL