


F.A.U. RTE.	SECTION	COUNTY	TOTAL SHEETS	SHEET NO.
3509	00-00173-00-FP	COOK	246	218
STA. 1063+91.13 TO STA. 1065+44.41				
FED. ROAD DIST. NO. 1 ILLINOIS FED. AID PROJECT				

DATE	BY

DATE	BY

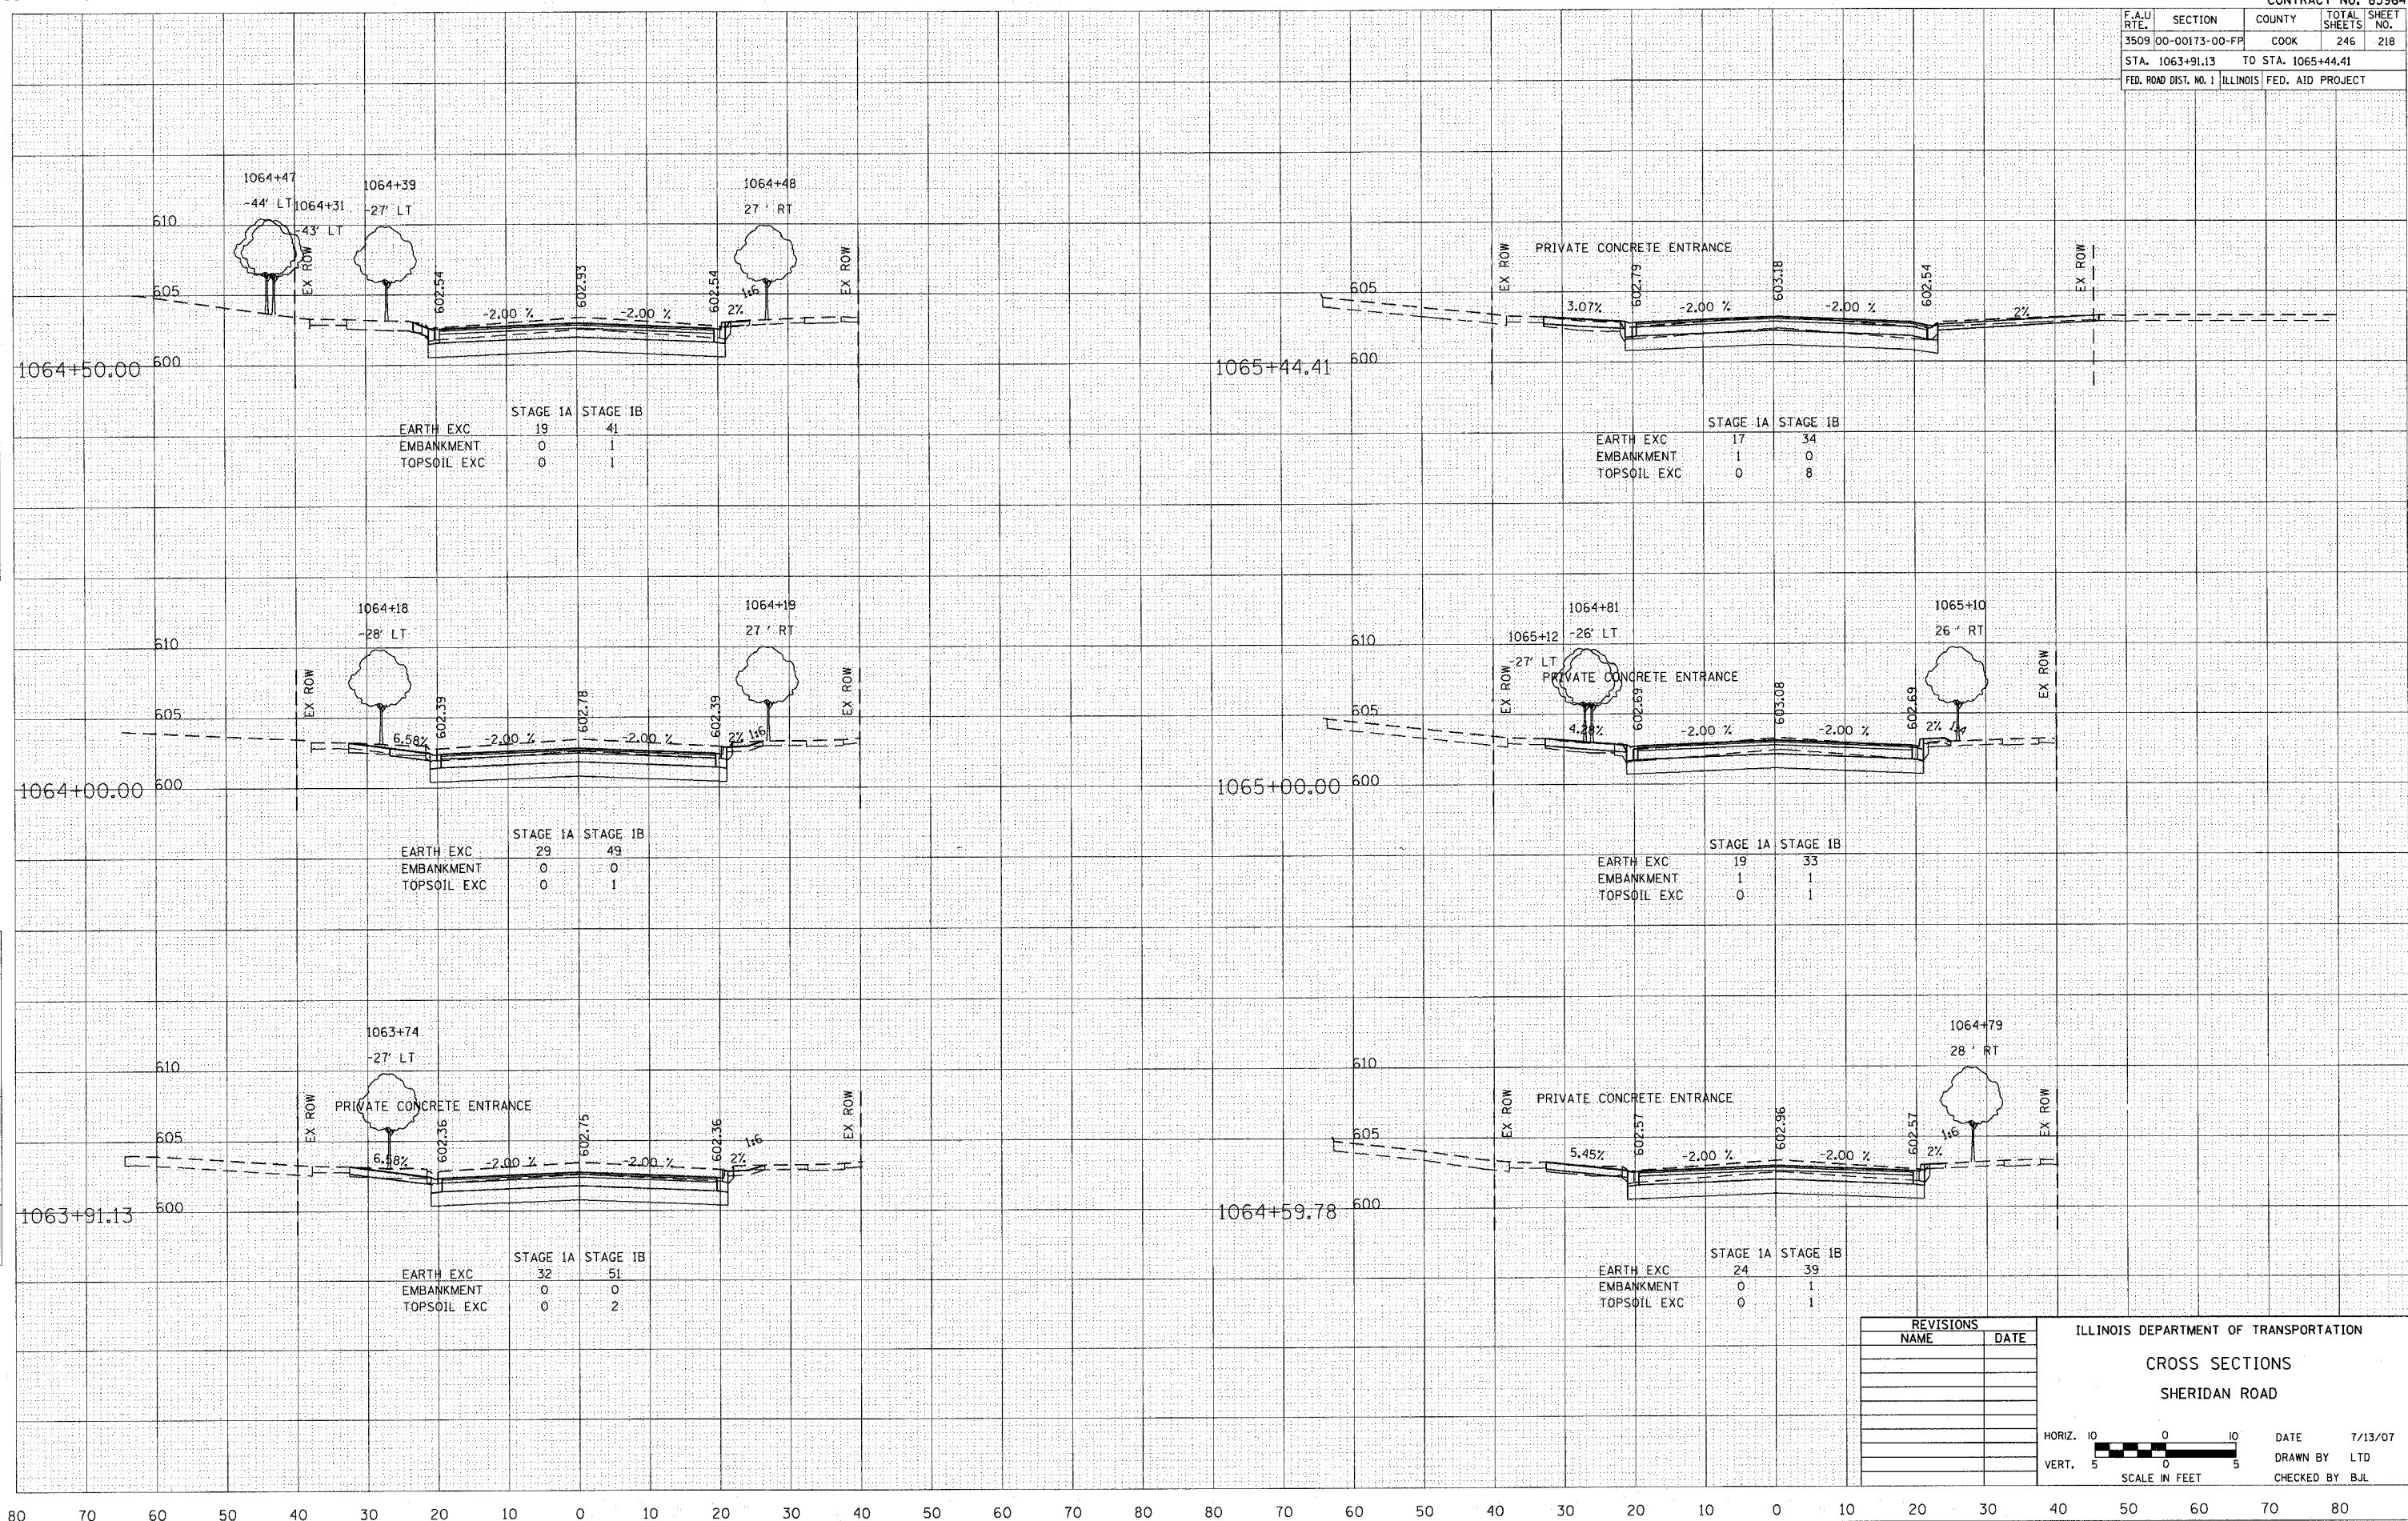

REVISIONS	
NAME	DATE

ILLINOIS DEPARTMENT OF TRANSPORTATION
CROSS SECTIONS
 SHERIDAN ROAD

HORIZ. 10 0 10
 VERT. 5 0 5
 SCALE IN FEET

DATE 7/13/07
 DRAWN BY LTD
 CHECKED BY BJL