


F.A.U. RTE.	SECTION	COUNTY	TOTAL SHEETS	SHEET NO.
3509	00-00173-00-FP	COOK	246	221
STA. 1069+00.00 TO STA. 1071+00.00				
FED. ROAD DIST. NO. 1		ILLINOIS FED. AID PROJECT		

DATE	
BY	
FINAL SURVEY	SURVEYED
NOTE BOOK	PLOTTED
	TEMPLATE
	AREAS
	CHECKED

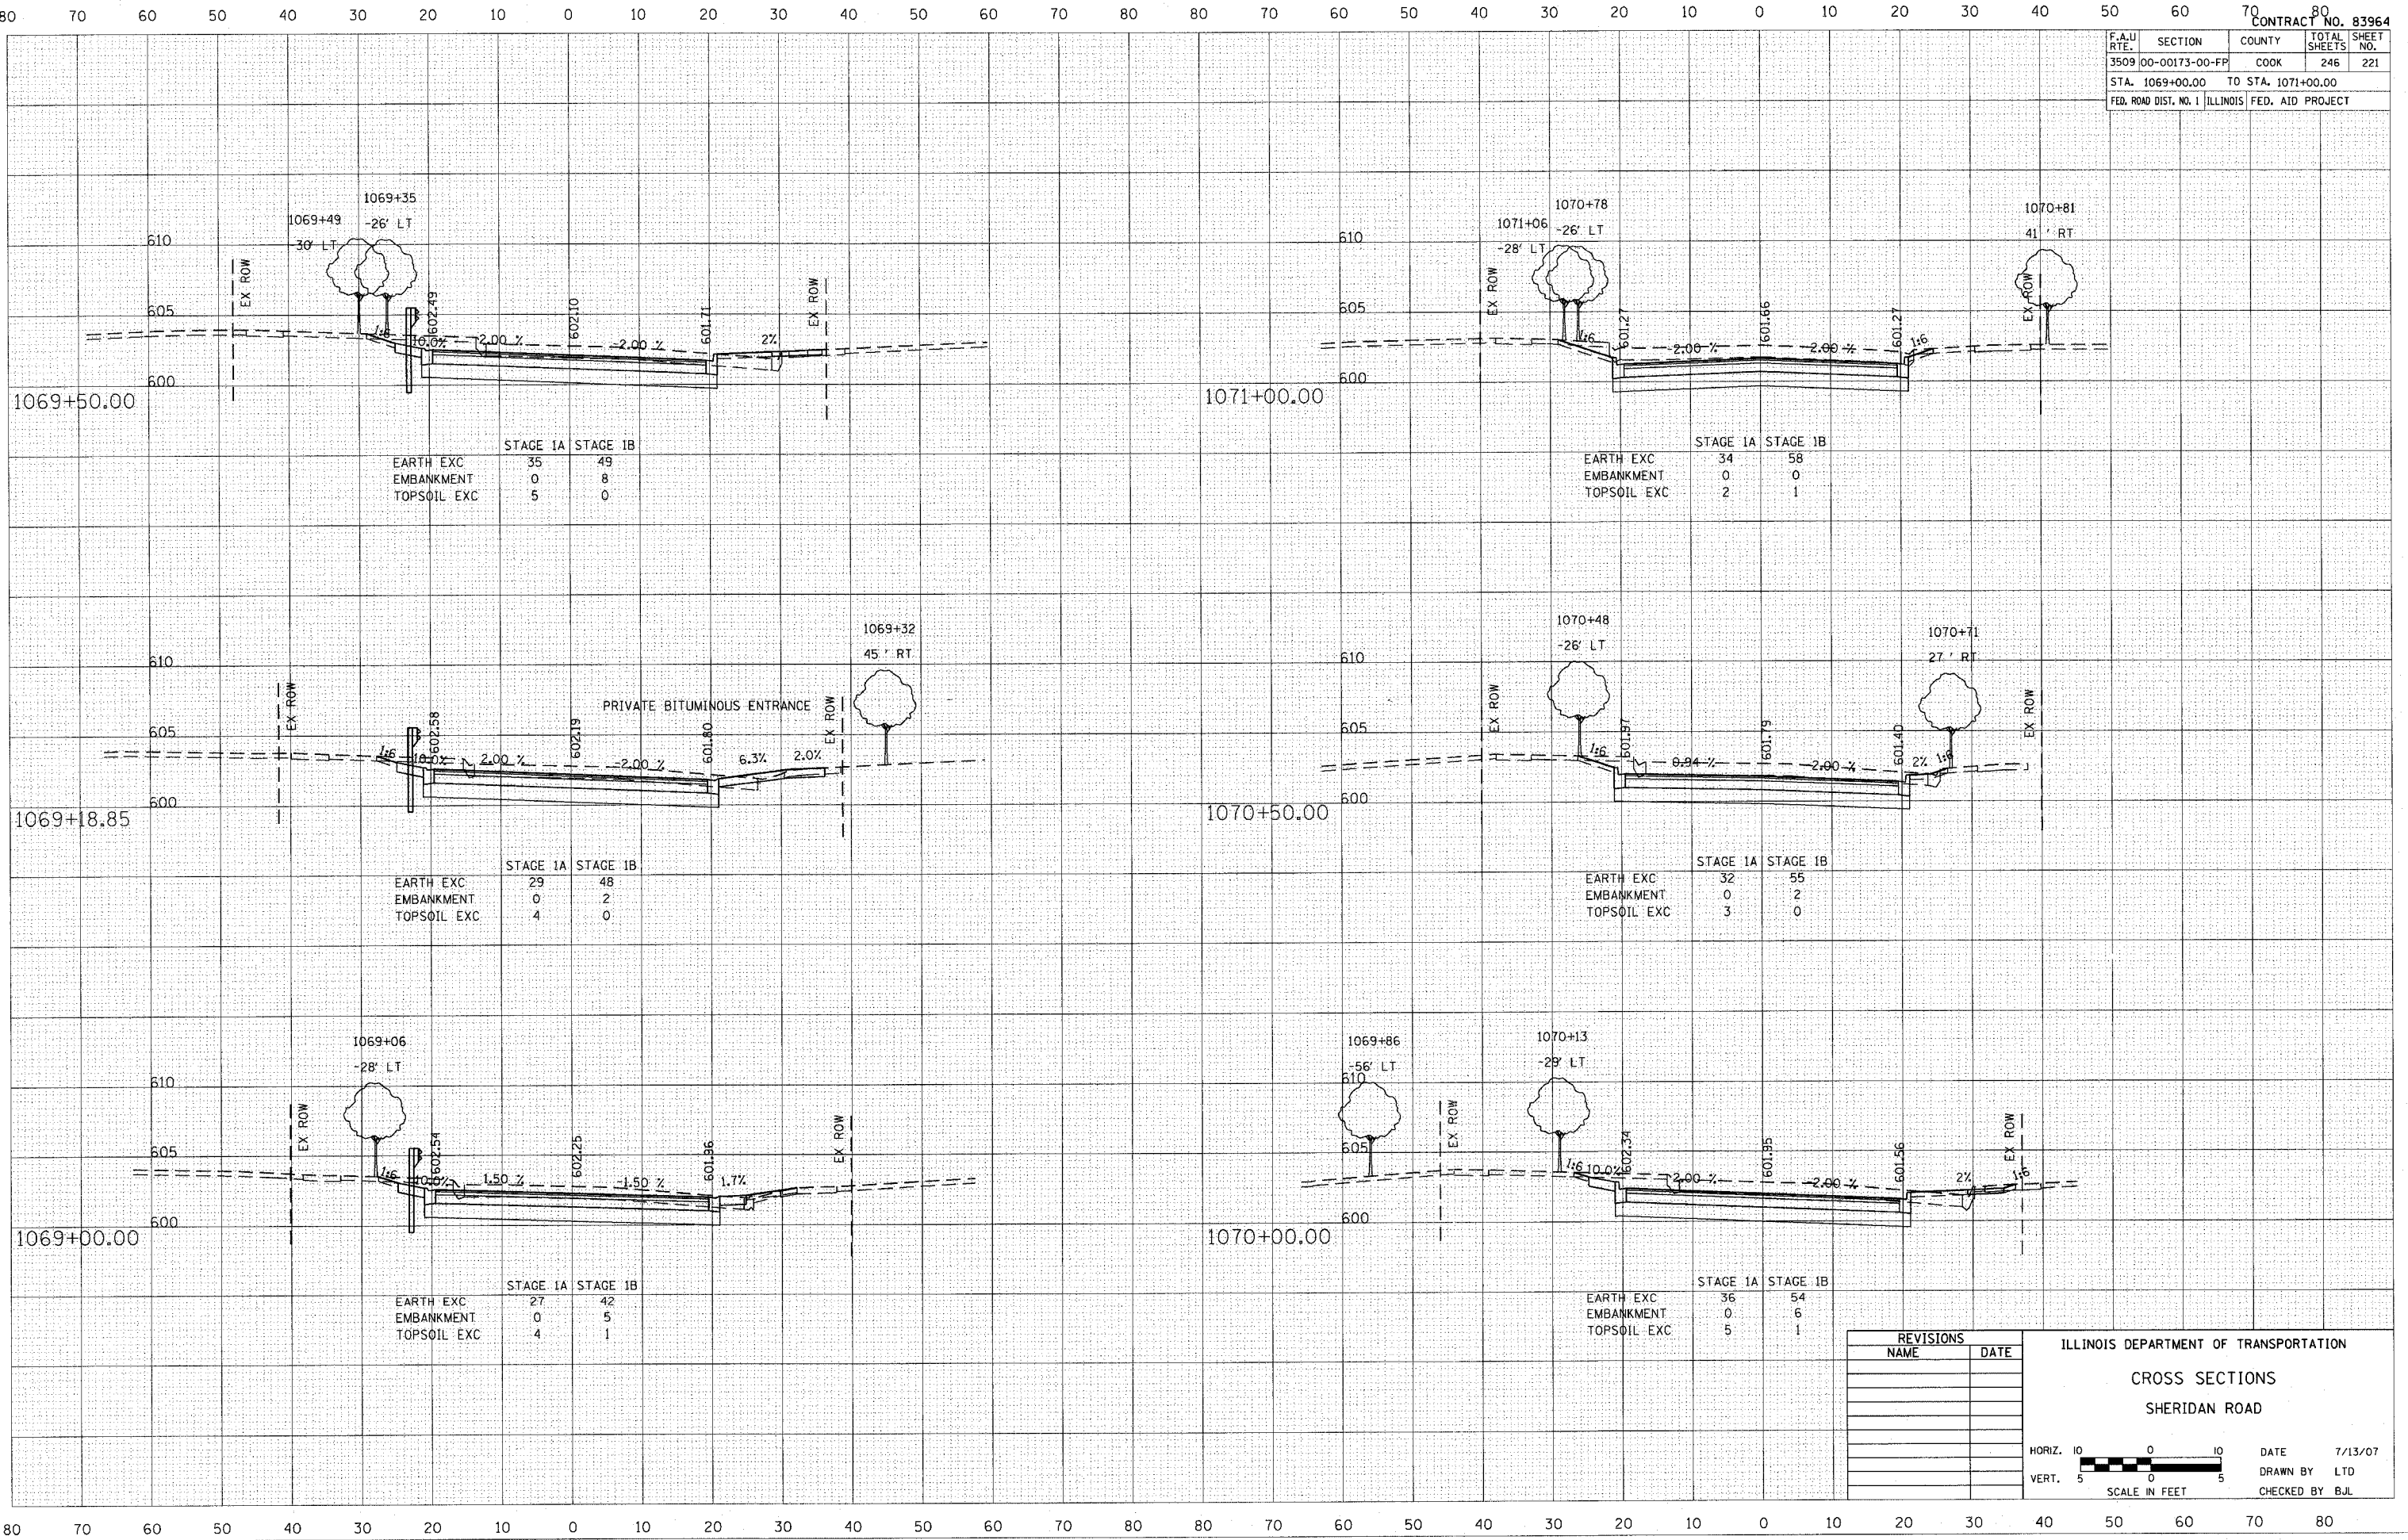

DATE	
BY	
ORIGINAL SURVEY	SURVEYED
NOTE BOOK	PLOTTED
	TEMPLATE
	AREAS
	CHECKED

	STAGE IA	STAGE IB
EARTH EXC	35	49
EMBANKMENT	0	8
TOPSOIL EXC	5	0

	STAGE IA	STAGE IB
EARTH EXC	34	58
EMBANKMENT	0	0
TOPSOIL EXC	2	1

	STAGE IA	STAGE IB
EARTH EXC	29	48
EMBANKMENT	0	2
TOPSOIL EXC	4	0

	STAGE IA	STAGE IB
EARTH EXC	32	55
EMBANKMENT	0	2
TOPSOIL EXC	3	0

	STAGE IA	STAGE IB
EARTH EXC	27	42
EMBANKMENT	0	5
TOPSOIL EXC	4	1

	STAGE IA	STAGE IB
EARTH EXC	36	54
EMBANKMENT	0	6
TOPSOIL EXC	5	1

REVISIONS	
NAME	DATE

ILLINOIS DEPARTMENT OF TRANSPORTATION

CROSS SECTIONS

SHERIDAN ROAD

HORIZ. 1" = 10'

VERT. 1" = 5'

SCALE IN FEET

DATE 7/13/07

DRAWN BY LTD

CHECKED BY BJL