


F.A.U. RTE.	SECTION	COUNTY	TOTAL SHEETS	SHEET NO.
3509	00-00173-00-FP	COOK	246	222
STA. 1071+50.00		TO STA. 1073+87.18		
FED. ROAD DIST. NO. 1 ILLINOIS FED. AID PROJECT				

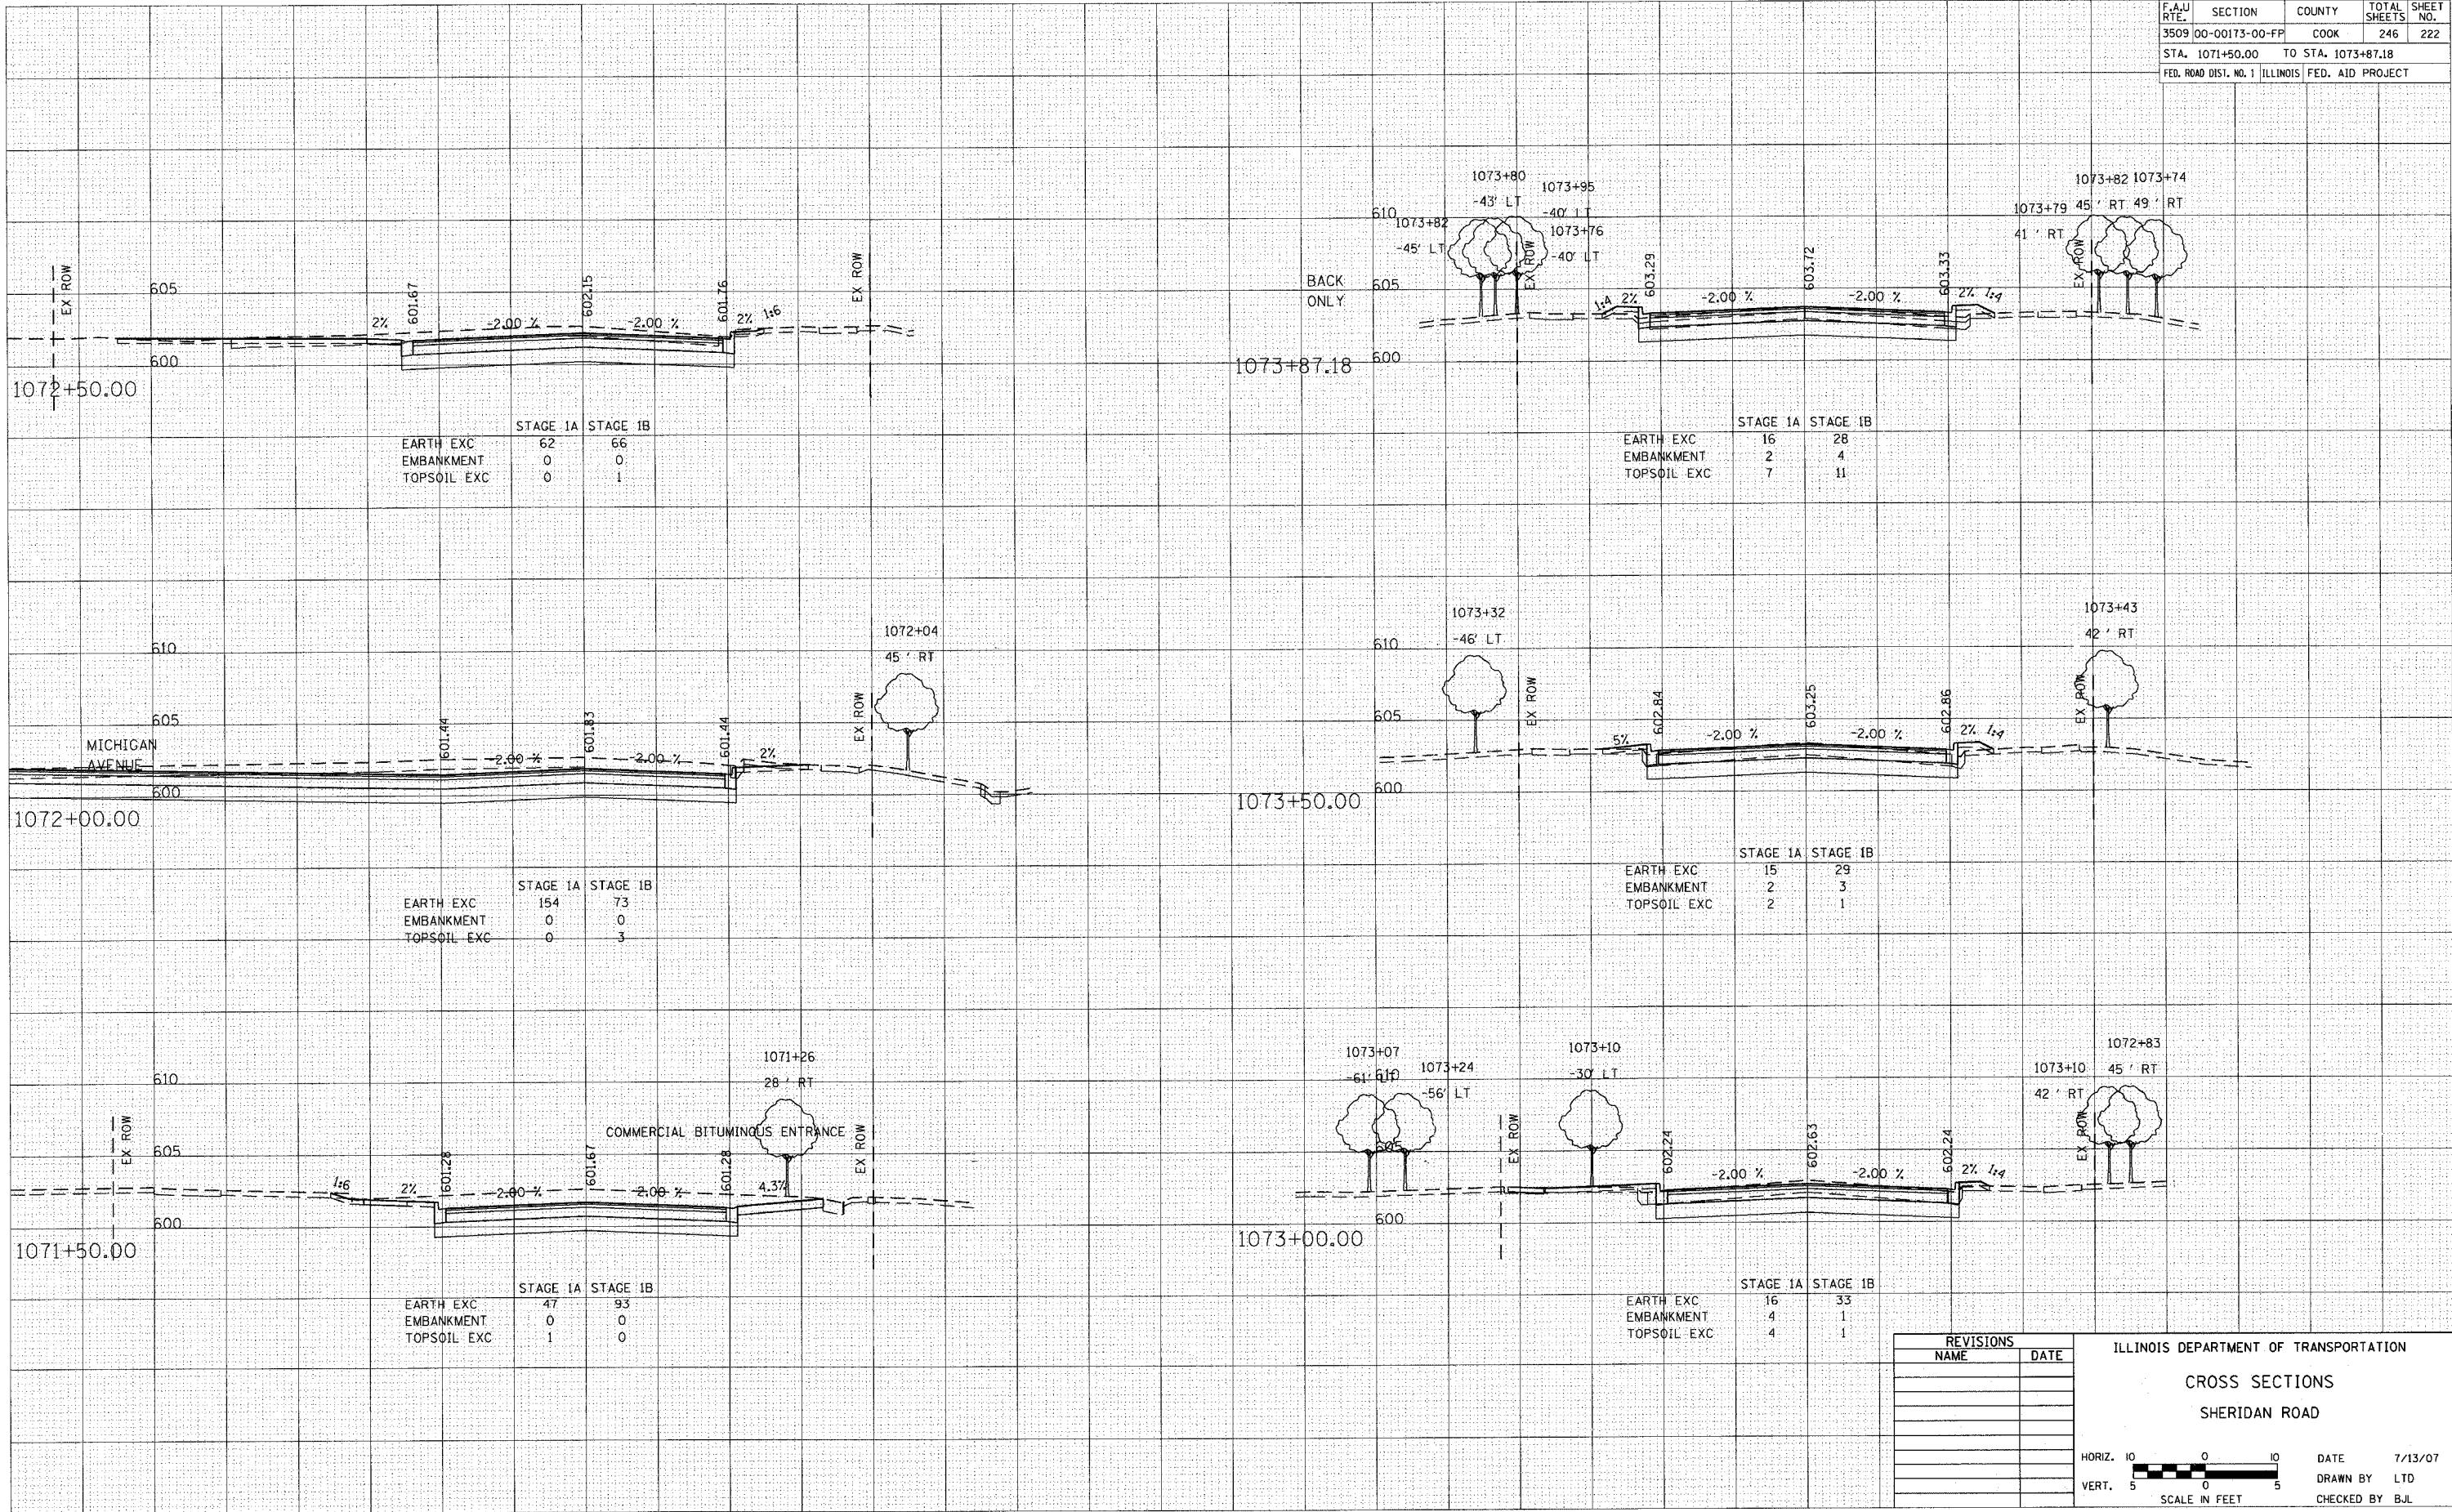

	STAGE IA	STAGE IB
EARTH EXC	62	66
EMBANKMENT	0	0
TOPSOIL EXC	0	1

	STAGE IA	STAGE IB
EARTH EXC	16	28
EMBANKMENT	2	4
TOPSOIL EXC	7	11

	STAGE IA	STAGE IB
EARTH EXC	154	73
EMBANKMENT	0	0
TOPSOIL EXC	0	3

	STAGE IA	STAGE IB
EARTH EXC	15	29
EMBANKMENT	2	3
TOPSOIL EXC	2	1

	STAGE IA	STAGE IB
EARTH EXC	47	93
EMBANKMENT	0	0
TOPSOIL EXC	1	0

	STAGE IA	STAGE IB
EARTH EXC	16	33
EMBANKMENT	4	1
TOPSOIL EXC	4	1

REVISIONS	
NAME	DATE

ILLINOIS DEPARTMENT OF TRANSPORTATION
CROSS SECTIONS
 SHERIDAN ROAD

HORIZ. 1" = 10'
 VERT. 1" = 5'

SCALE IN FEET

DATE 7/13/07
 DRAWN BY LTD
 CHECKED BY BJL

DATE	
BY	
NO.	
ORIGINAL SURVEY	
PLOTTED	
NOTE BOOK	
AREAS	
CHECKED	

DATE	
BY	
NO.	
ORIGINAL SURVEY	
PLOTTED	
NOTE BOOK	
AREAS	
CHECKED	