


F.A.U. RTE.	SECTION	COUNTY	TOTAL SHEETS	SHEET NO.
3509	00-00173-00-FP	COOK	246	223
STA. 1076+52.86		TO STA. 1078+00.00		
FED. ROAD DIST. NO. 1		ILLINOIS FED. AID PROJECT		

DATE	
BY	
FINAL SURVEY	
FLIPPED	
NOTE BOOK	
NO.	
AREAS CHECKED	

DATE	
BY	
ORIGINAL SURVEY	
FLIPPED	
NOTE BOOK	
NO.	
AREAS CHECKED	

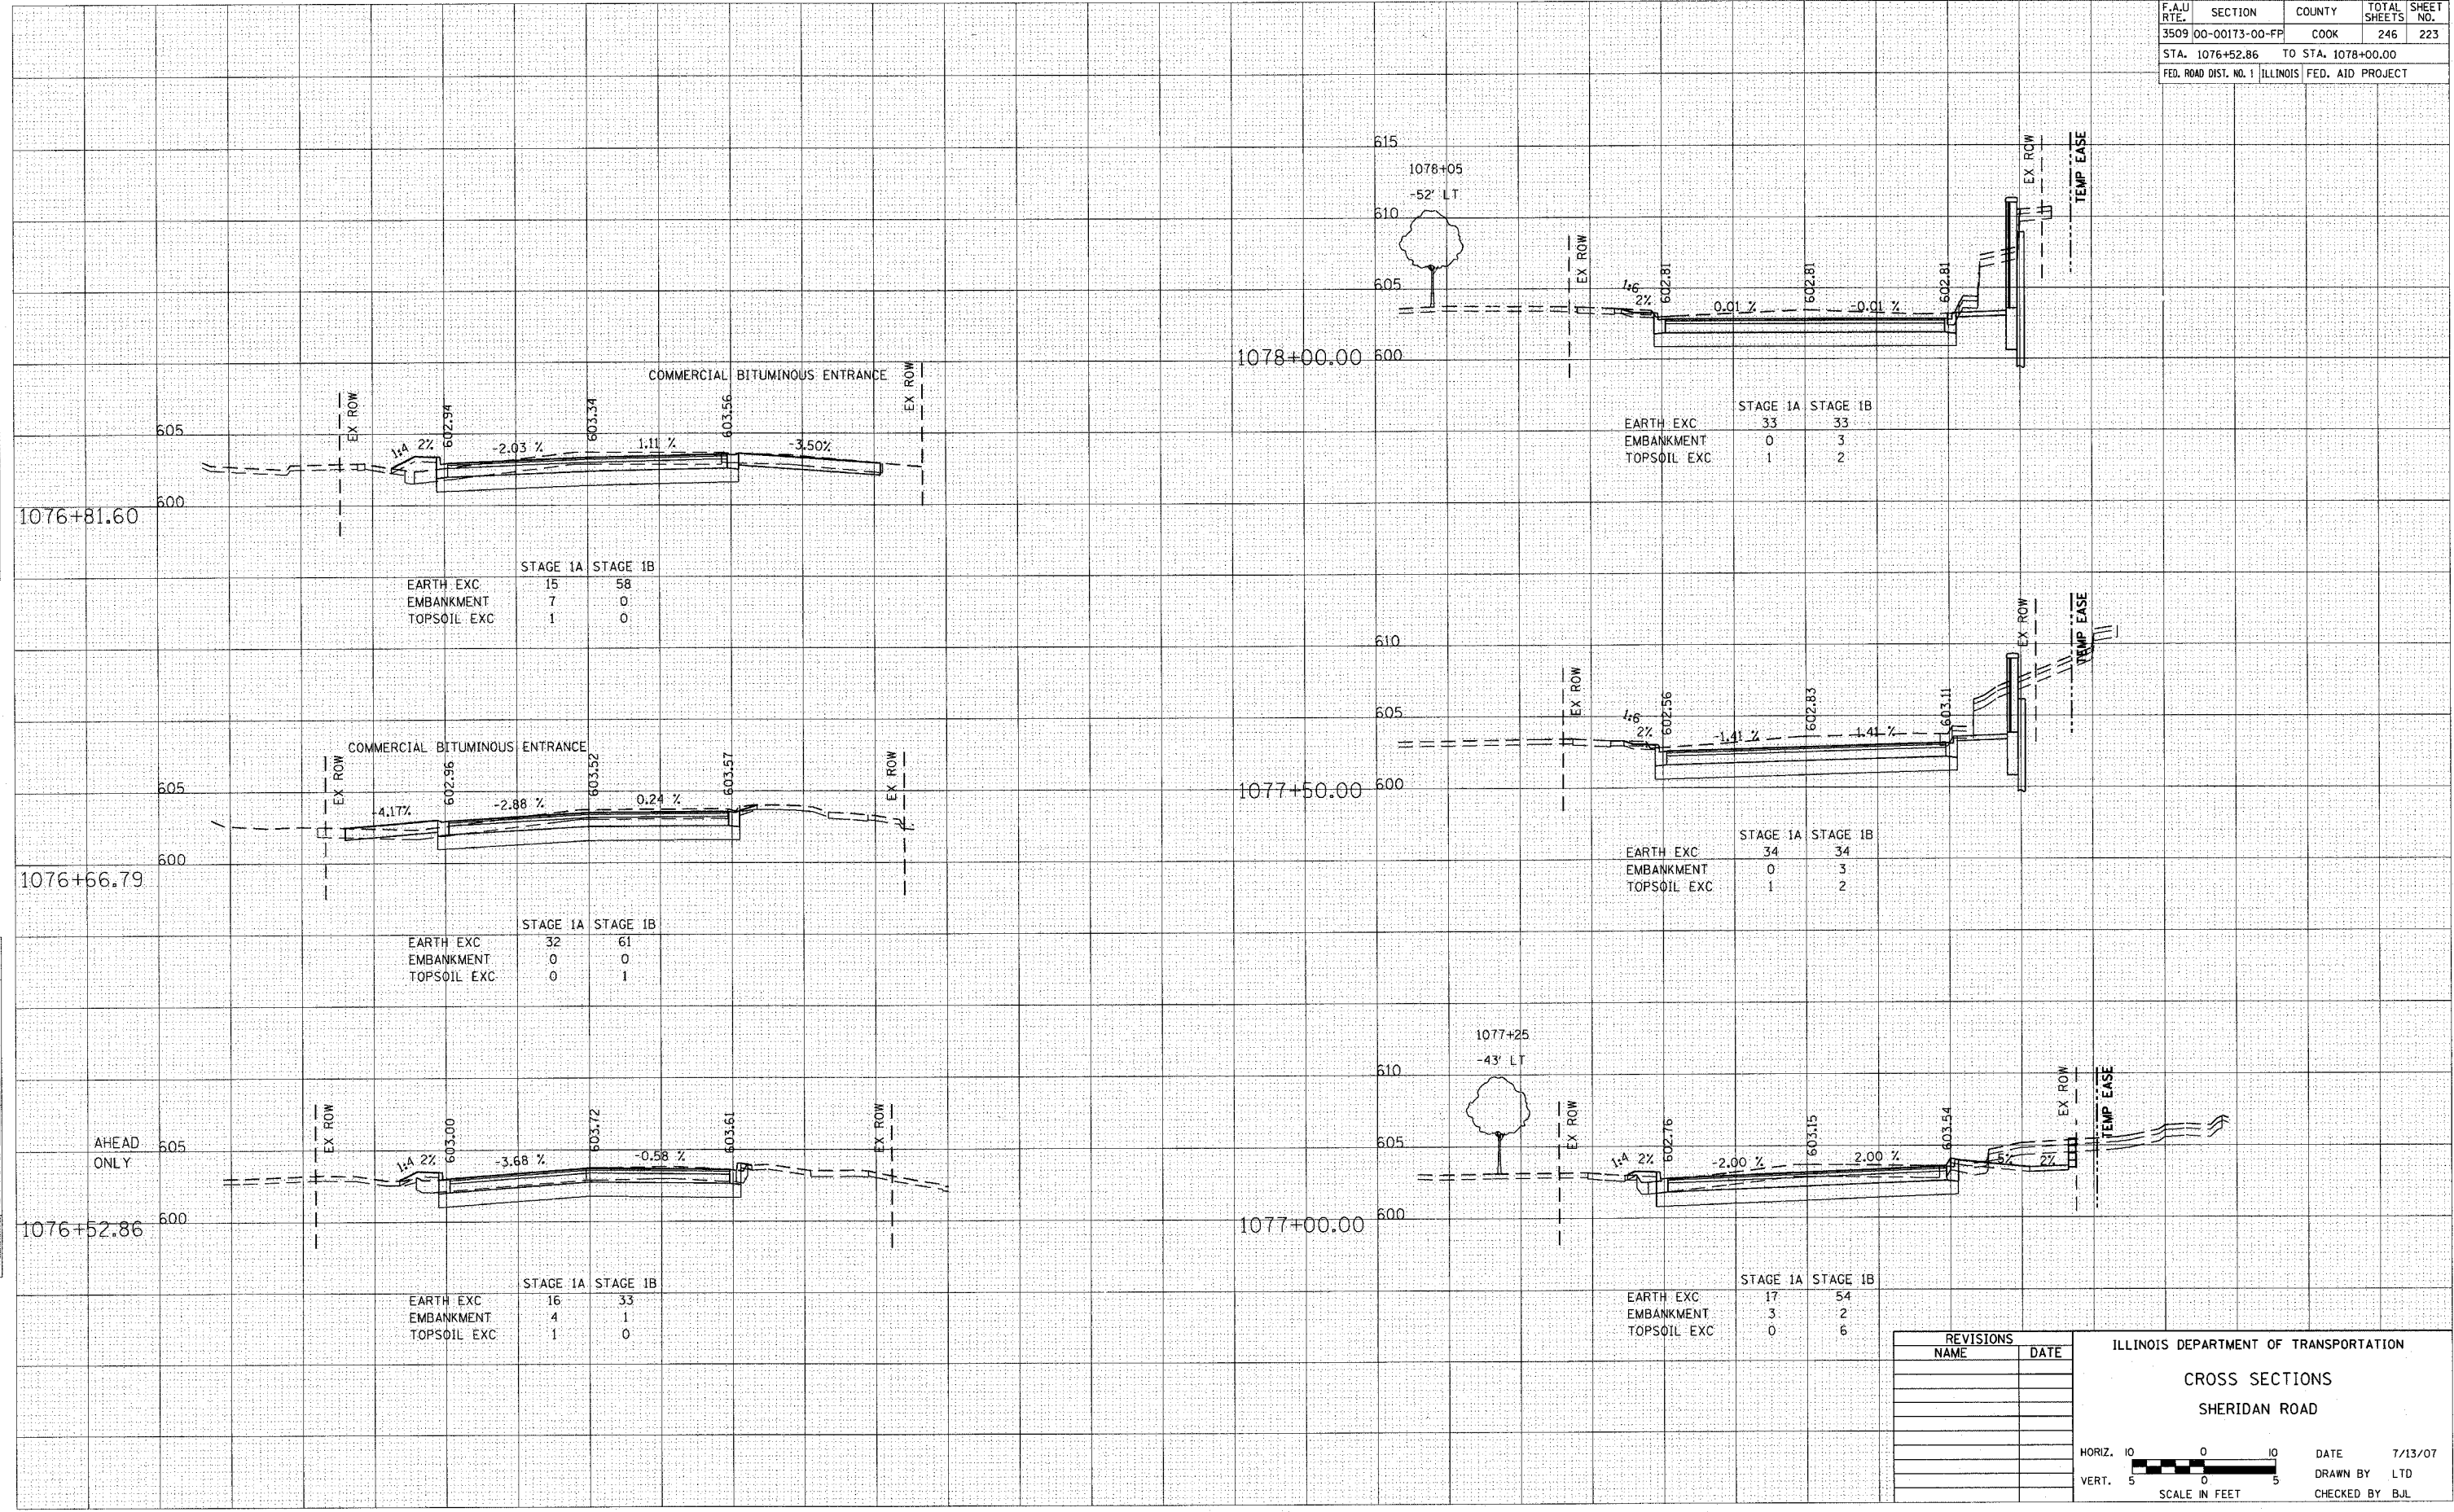

	STAGE 1A	STAGE 1B
EARTH EXC	15	58
EMBANKMENT	7	0
TOPSOIL EXC	1	0

	STAGE 1A	STAGE 1B
EARTH EXC	33	33
EMBANKMENT	0	3
TOPSOIL EXC	1	2

	STAGE 1A	STAGE 1B
EARTH EXC	34	34
EMBANKMENT	0	3
TOPSOIL EXC	1	2

	STAGE 1A	STAGE 1B
EARTH EXC	32	61
EMBANKMENT	0	0
TOPSOIL EXC	0	1

	STAGE 1A	STAGE 1B
EARTH EXC	17	54
EMBANKMENT	3	2
TOPSOIL EXC	0	6

REVISIONS	
NAME	DATE

ILLINOIS DEPARTMENT OF TRANSPORTATION

CROSS SECTIONS

SHERIDAN ROAD

HORIZ. 1" = 10'

VERT. 1" = 5'

SCALE IN FEET

DATE 7/13/07

DRAWN BY LTD

CHECKED BY BJL