



F.A.U. RTE.	SECTION	COUNTY	TOTAL SHEETS	SHEET NO.
3509	00-00173-00-FP	COOK	246	226
STA. 1082+73.41 TO STA. 1084+00.00				
FED. ROAD DIST. NO. 1 ILLINOIS FED. AID PROJECT				

DATE	
BY	
FINAL SURVEY	
FLORID	
NOTE BOOK	
NO.	


DATE	
BY	
ORIGINAL SURVEY	
FLORID	
NOTE BOOK	
NO.	

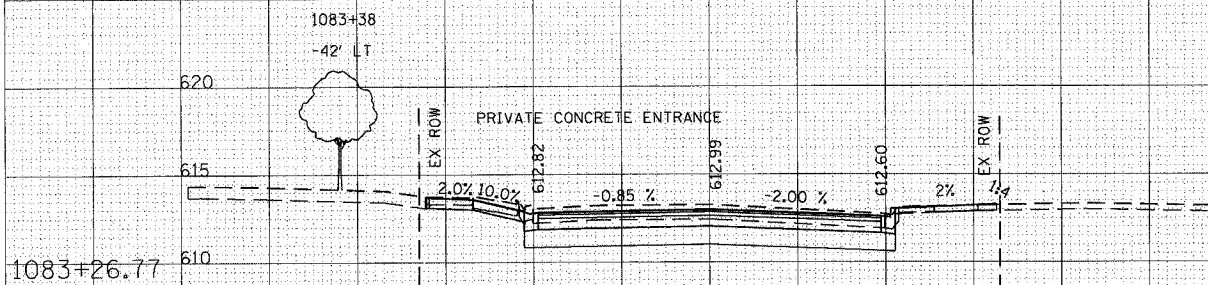


	STAGE IA	STAGE IB
EARTH EXC	26	38
EMBANKMENT	0	0
TOPSOIL EXC	0	4

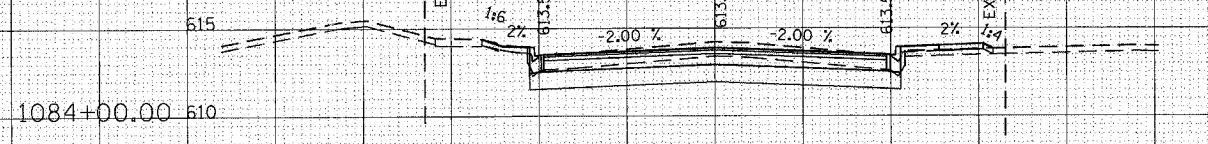


	STAGE IA	STAGE IB
EARTH EXC	17	37
EMBANKMENT	0	3
TOPSOIL EXC	2	3

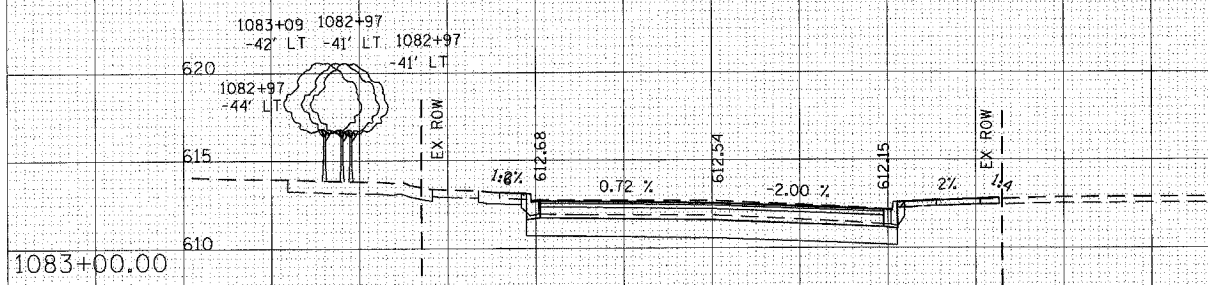


	STAGE IA	STAGE IB
EARTH EXC	18	35
EMBANKMENT	0	1
TOPSOIL EXC	0	4

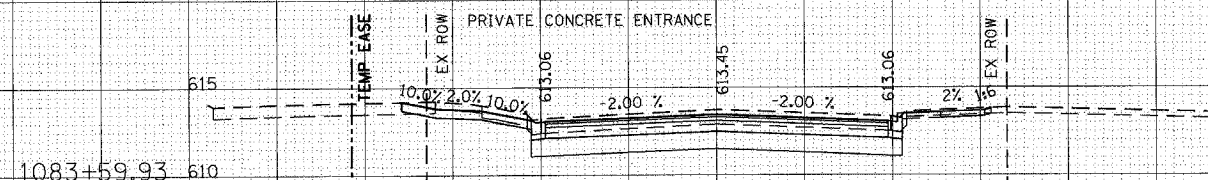

	STAGE IA	STAGE IB
EARTH EXC	28	41
EMBANKMENT	0	0
TOPSOIL EXC	0	3

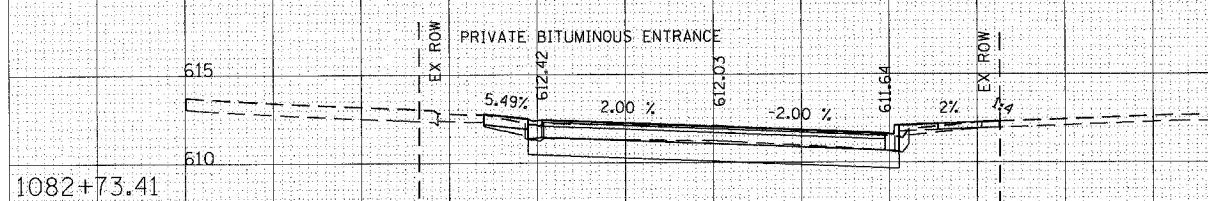

	STAGE IA	STAGE IB
EARTH EXC	16	31
EMBANKMENT	0	2
TOPSOIL EXC	0	3

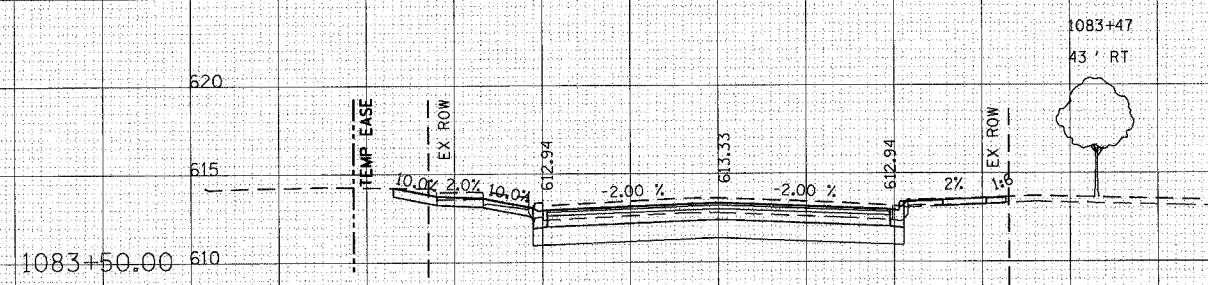

	STAGE IA	STAGE IB
EARTH EXC	31	40
EMBANKMENT	0	0
TOPSOIL EXC	0	4

REVISIONS	
NAME	DATE

ILLINOIS DEPARTMENT OF TRANSPORTATION

CROSS SECTIONS

SHERIDAN ROAD

HORIZ. 1" = 10'

VERT. 1" = 5'

SCALE IN FEET

DATE 7/13/07

DRAWN BY LTD

CHECKED BY BJL