


F.A.U. RTE.	SECTION	COUNTY	TOTAL SHEETS	SHEET NO.
3509	00-00173-00-FP	COOK	246	234
STA. 1098+18.44		TO STA. 1100+00.00		
FED. ROAD DIST. NO. 1 ILLINOIS FED. AID PROJECT				

DATE \_\_\_\_\_ BY \_\_\_\_\_  
 SURVEYED \_\_\_\_\_  
 ORIGINAL SURVEY \_\_\_\_\_  
 NOTE BOOK \_\_\_\_\_  
 TEMPLATE \_\_\_\_\_  
 AREAS CHECKED \_\_\_\_\_

DATE \_\_\_\_\_ BY \_\_\_\_\_  
 SURVEYED \_\_\_\_\_  
 ORIGINAL SURVEY \_\_\_\_\_  
 NOTE BOOK \_\_\_\_\_  
 TEMPLATE \_\_\_\_\_  
 AREAS CHECKED \_\_\_\_\_

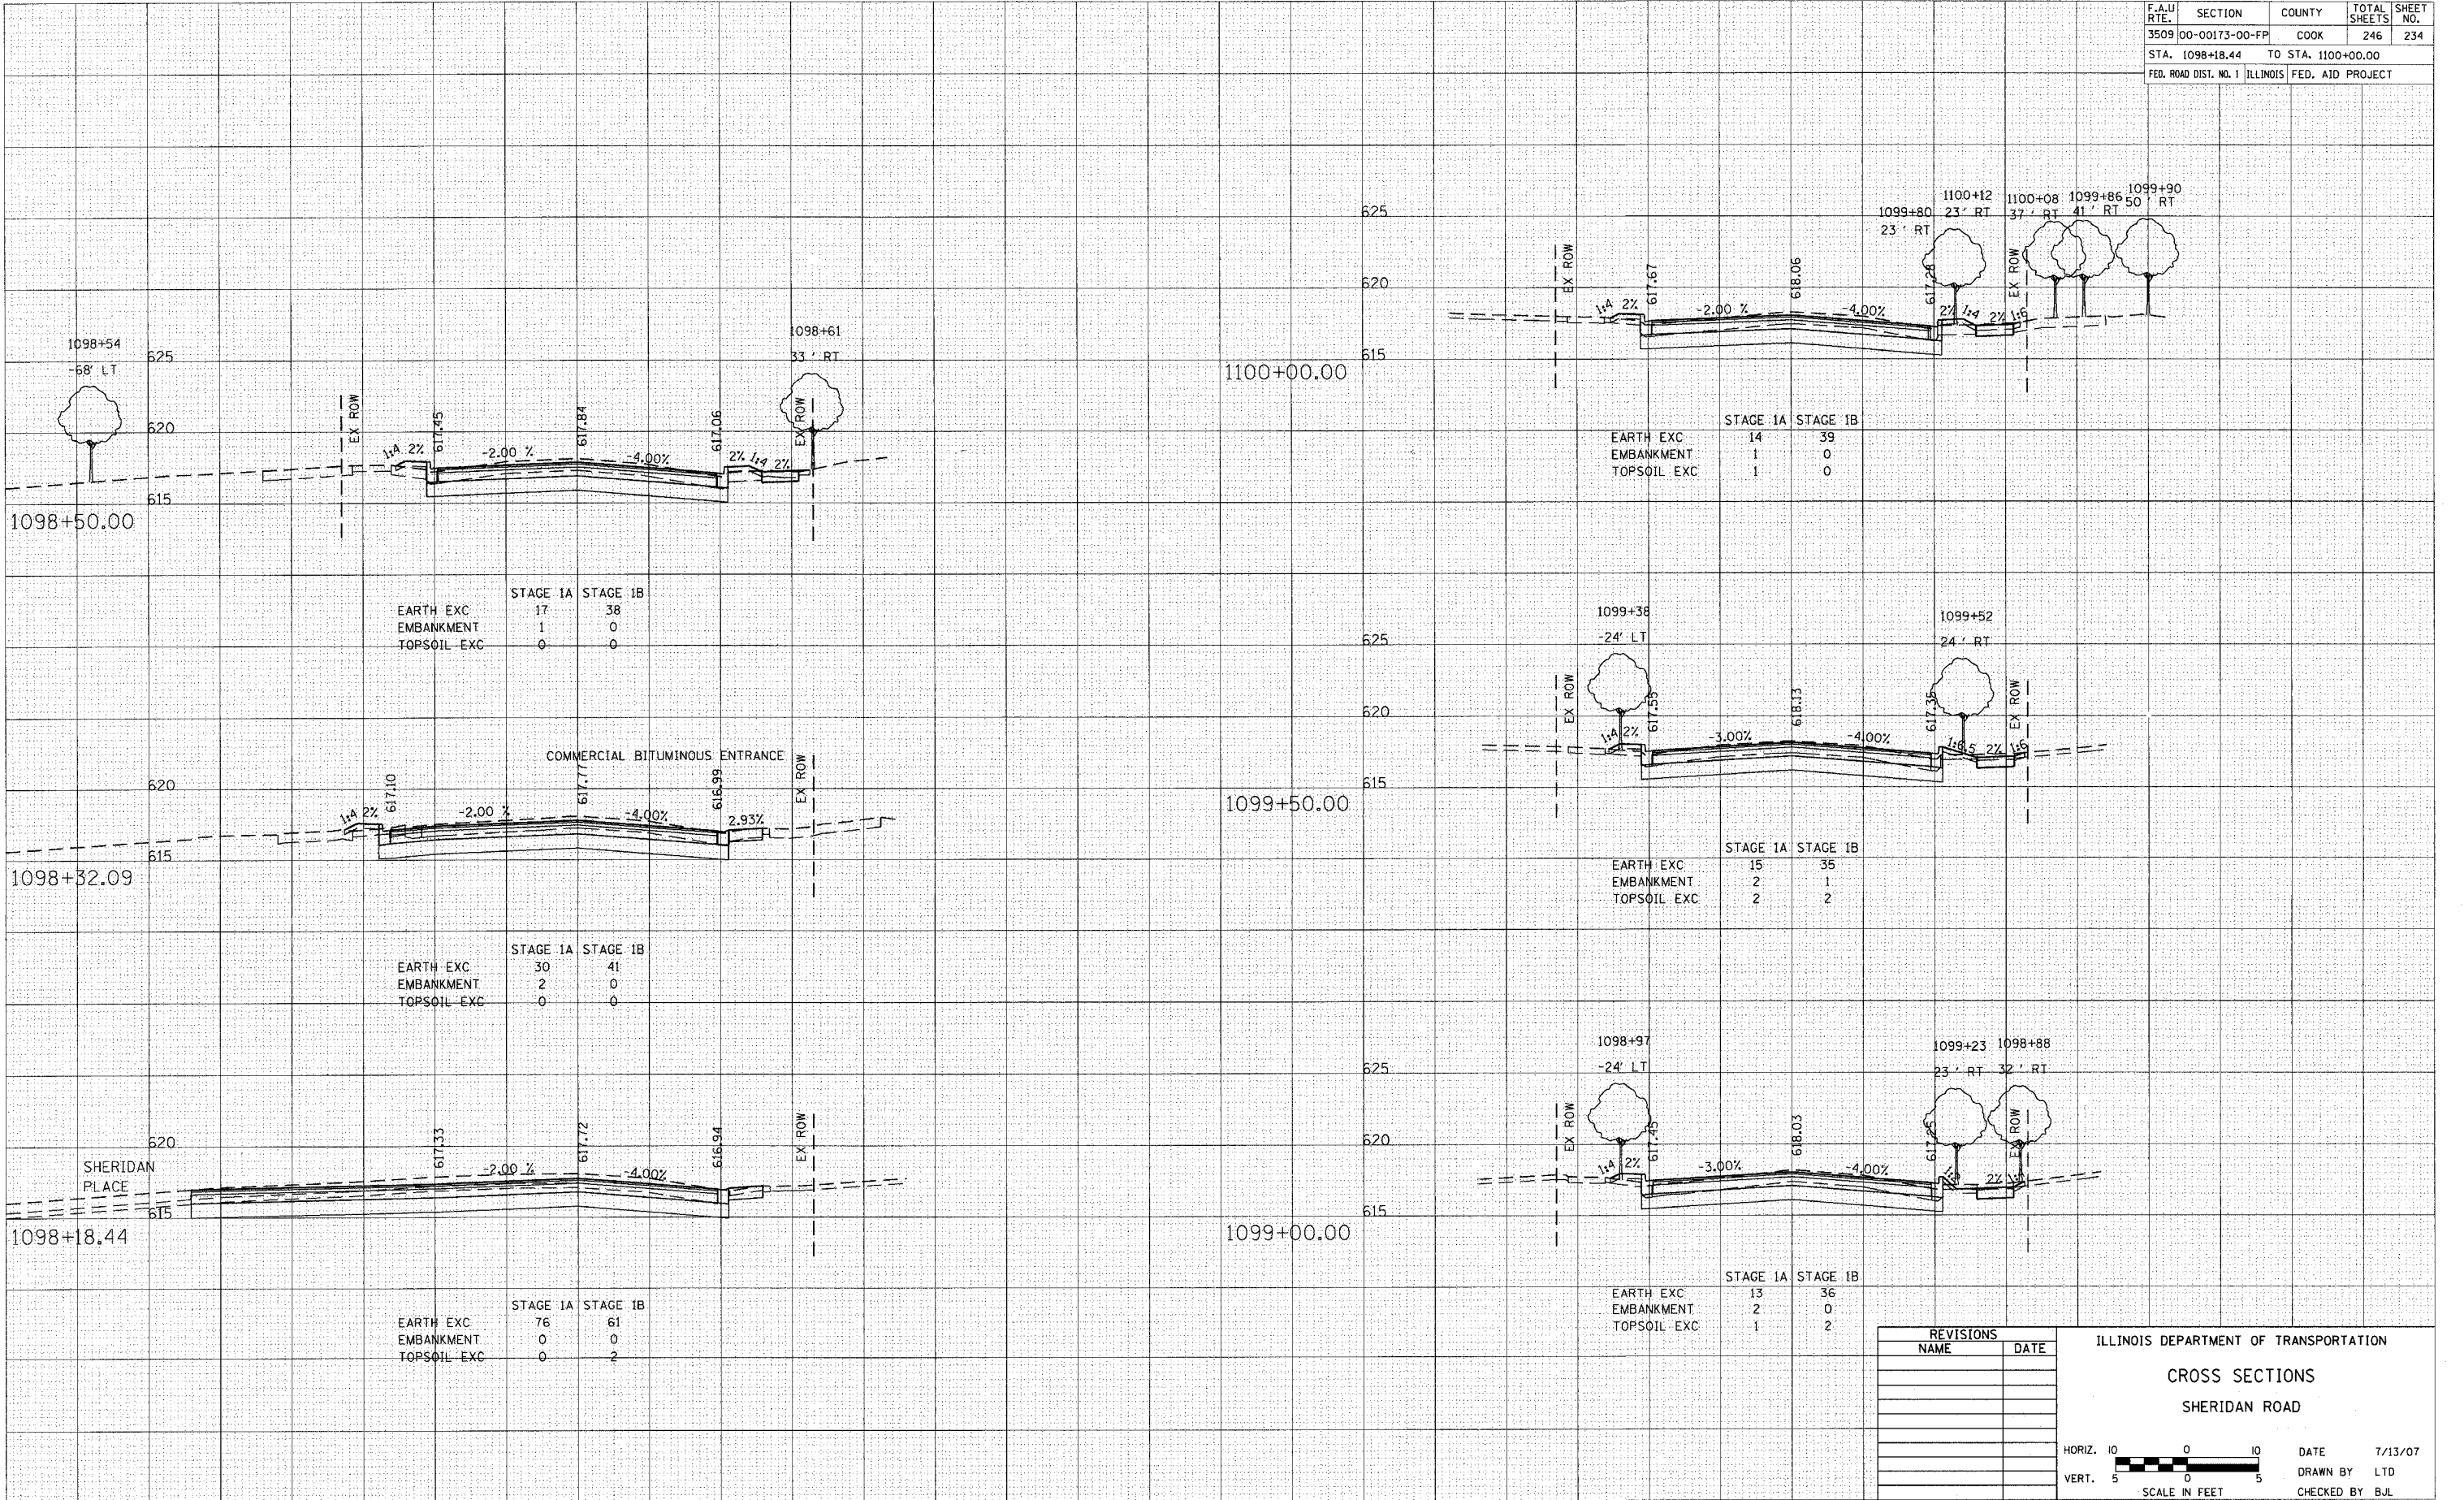

	STAGE IA	STAGE IB
EARTH EXC	17	38
EMBANKMENT	1	0
TOPSOIL EXC	0	0

	STAGE IA	STAGE IB
EARTH EXC	30	41
EMBANKMENT	2	0
TOPSOIL EXC	0	0

	STAGE IA	STAGE IB
EARTH EXC	76	61
EMBANKMENT	0	0
TOPSOIL EXC	0	2

	STAGE IA	STAGE IB
EARTH EXC	14	39
EMBANKMENT	1	0
TOPSOIL EXC	1	0

	STAGE IA	STAGE IB
EARTH EXC	15	35
EMBANKMENT	2	1
TOPSOIL EXC	2	2

	STAGE IA	STAGE IB
EARTH EXC	13	36
EMBANKMENT	2	0
TOPSOIL EXC	1	2

REVISIONS	
NAME	DATE

ILLINOIS DEPARTMENT OF TRANSPORTATION  
**CROSS SECTIONS**  
 SHERIDAN ROAD

HORIZ. 1" = 10'  
 VERT. 1" = 5'

SCALE IN FEET

DATE 7/13/07  
 DRAWN BY LTD  
 CHECKED BY BJL