


F.A.U. RTE.	SECTION	COUNTY	TOTAL SHEETS	SHEET NO.
3509	00-00173-00-FP	COOK	246	240
STA. 4096+21.36 TO STA. 4098+00.00				
FED. ROAD DIST. NO. 1 ILLINOIS FED. AID PROJECT				

DATE	
BY	
FINAL SURVEY	
TEMPLATE	
NOTE BOOK	
NO.	

DATE	
BY	
FINAL SURVEY	
TEMPLATE	
NOTE BOOK	
NO.	

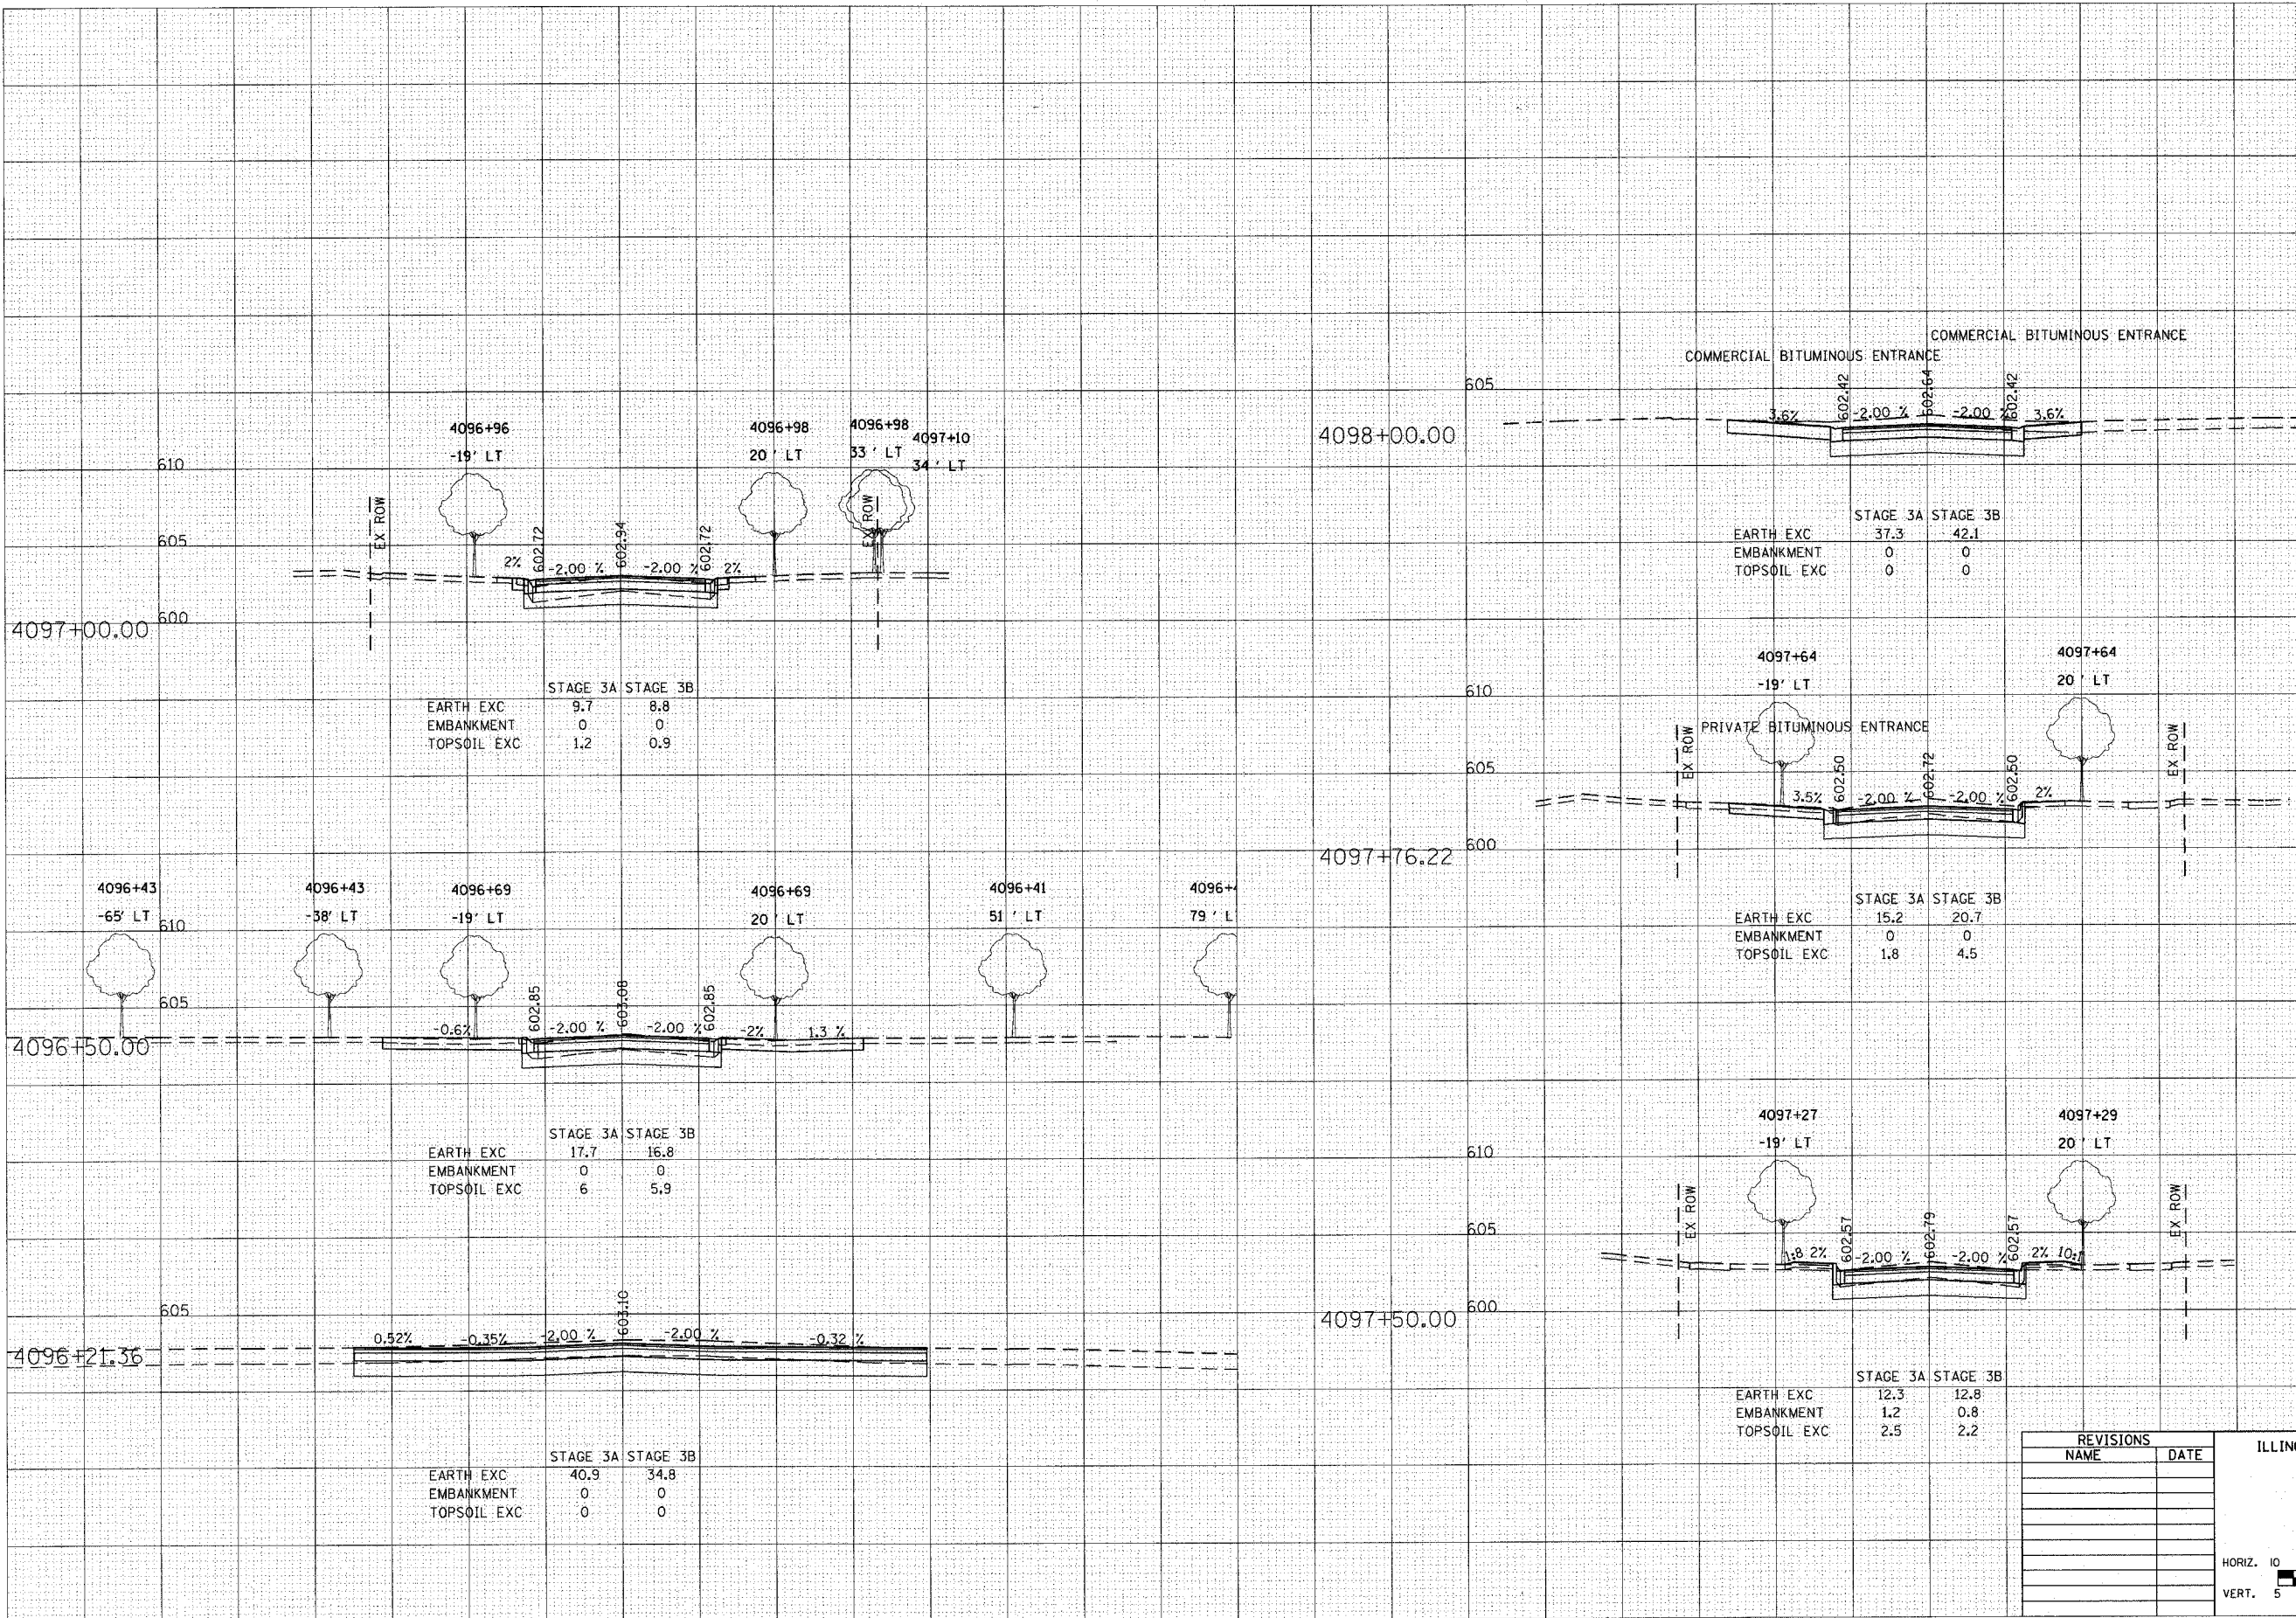

	STAGE 3A	STAGE 3B
EARTH EXC	9.7	8.8
EMBANKMENT	0	0
TOPSOIL EXC	1.2	0.9

	STAGE 3A	STAGE 3B
EARTH EXC	37.3	42.1
EMBANKMENT	0	0
TOPSOIL EXC	0	0

	STAGE 3A	STAGE 3B
EARTH EXC	15.2	20.7
EMBANKMENT	0	0
TOPSOIL EXC	1.8	4.5

	STAGE 3A	STAGE 3B
EARTH EXC	17.7	16.8
EMBANKMENT	0	0
TOPSOIL EXC	6	5.9

	STAGE 3A	STAGE 3B
EARTH EXC	12.3	12.8
EMBANKMENT	1.2	0.8
TOPSOIL EXC	2.5	2.2

	STAGE 3A	STAGE 3B
EARTH EXC	40.9	34.8
EMBANKMENT	0	0
TOPSOIL EXC	0	0

REVISIONS	
NAME	DATE

ILLINOIS DEPARTMENT OF TRANSPORTATION
CROSS SECTIONS
ISABELLA STREET

HORIZ. 1" = 10'
 VERT. 1" = 5'

SCALE IN FEET

DATE 7/13/07
 DRAWN BY LTD
 CHECKED BY BJL