



F.A.U. RTE.	SECTION	COUNTY	TOTAL SHEETS	SHEET NO.
3509	00-00173-00-FP	COOK	246	244
STA. 4104+00.00		TO STA. 4104+58.69		
FED. ROAD DIST. NO. 1		ILLINOIS	FED. AID PROJECT	

DATE	
BY	
SURVEYED	
TEMPLATE	
AREAS	
CHECKED	
NO.	


DATE	
BY	
SURVEYED	
TEMPLATE	
AREAS	
CHECKED	
NO.	

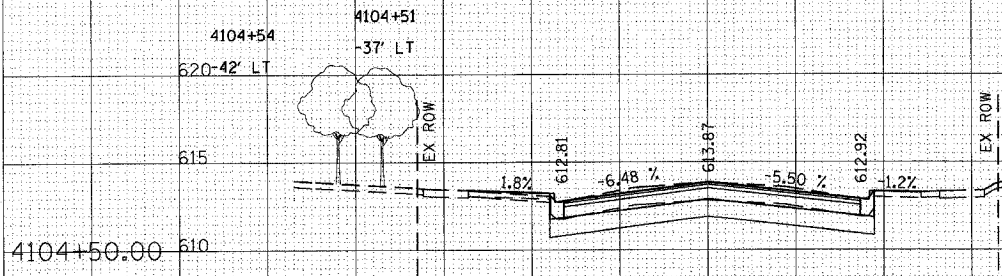


	STAGE 3A	STAGE 3B
EARTH EXC	39.8	19.5
EMBANKMENT	3	0.9
TOPSOIL EXC	4.9	3.1

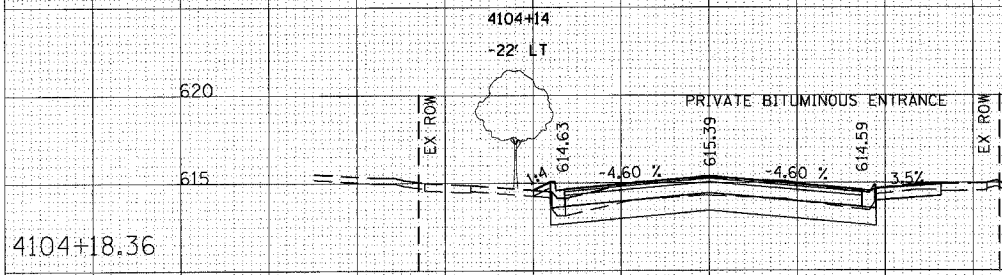

	STAGE 3A	STAGE 3B
EARTH EXC	36.1	15
EMBANKMENT	5.1	0.6
TOPSOIL EXC	5.6	0.7

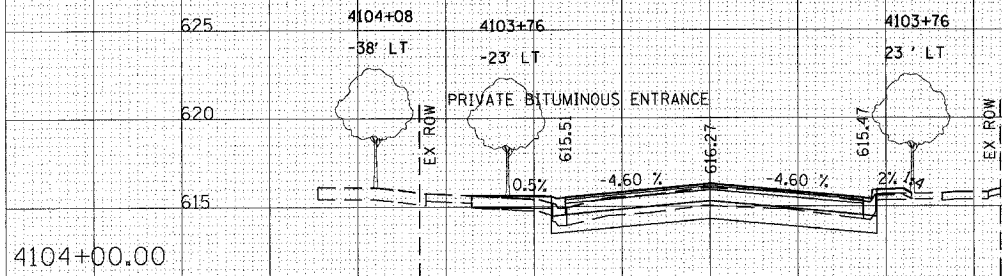

	STAGE 3A	STAGE 3B
EARTH EXC	32.6	16.6
EMBANKMENT	3.5	0
TOPSOIL EXC	1.4	0

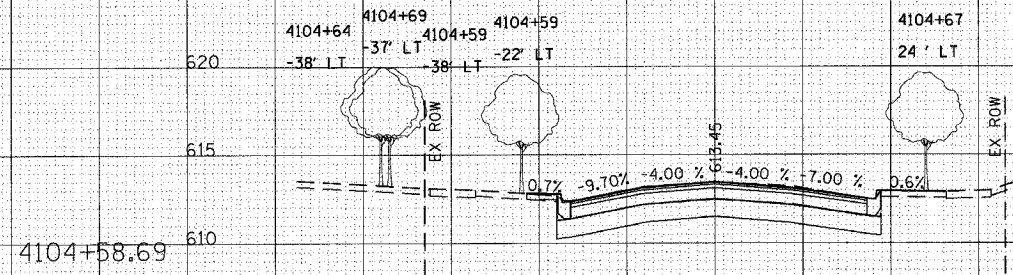

	STAGE 3A	STAGE 3B
EARTH EXC	37.7	18.4
EMBANKMENT	4.5	0.3
TOPSOIL EXC	5.6	1.2

REVISIONS	
NAME	DATE

ILLINOIS DEPARTMENT OF TRANSPORTATION  
**CROSS SECTIONS**  
**ISABELLA STREET**

HORIZ. 1" = 10'  
 VERT. 1" = 5'

SCALE IN FEET

DATE 7/13/07  
 DRAWN BY LTD  
 CHECKED BY B.J.L.