


PLOT DATE = 6/12/2007  
 FILE NAME = L:\Springfield\05-00444-00-Br\05-00444-00-Br-Channel.dgn  
 PLOT SCALE = 1/4"=1'-0"  
 USER NAME = MUSER

ORIGINAL SURVEY  
 DATE

FINAL SURVEY  
 DATE

BY

CONTRACT NO. 93444	
F.A. RTE.	SECTION * COUNTY TOTAL SHEETS SHEET NO.
05-00444-00-BR	SANGAMON 33 33
STA. 201+68.50	TO STA. 202+31.50
FED. ROAD DIST. NO. ILLINOIS	FED. AID PROJECT
*CITY OF SPRINGFIELD	

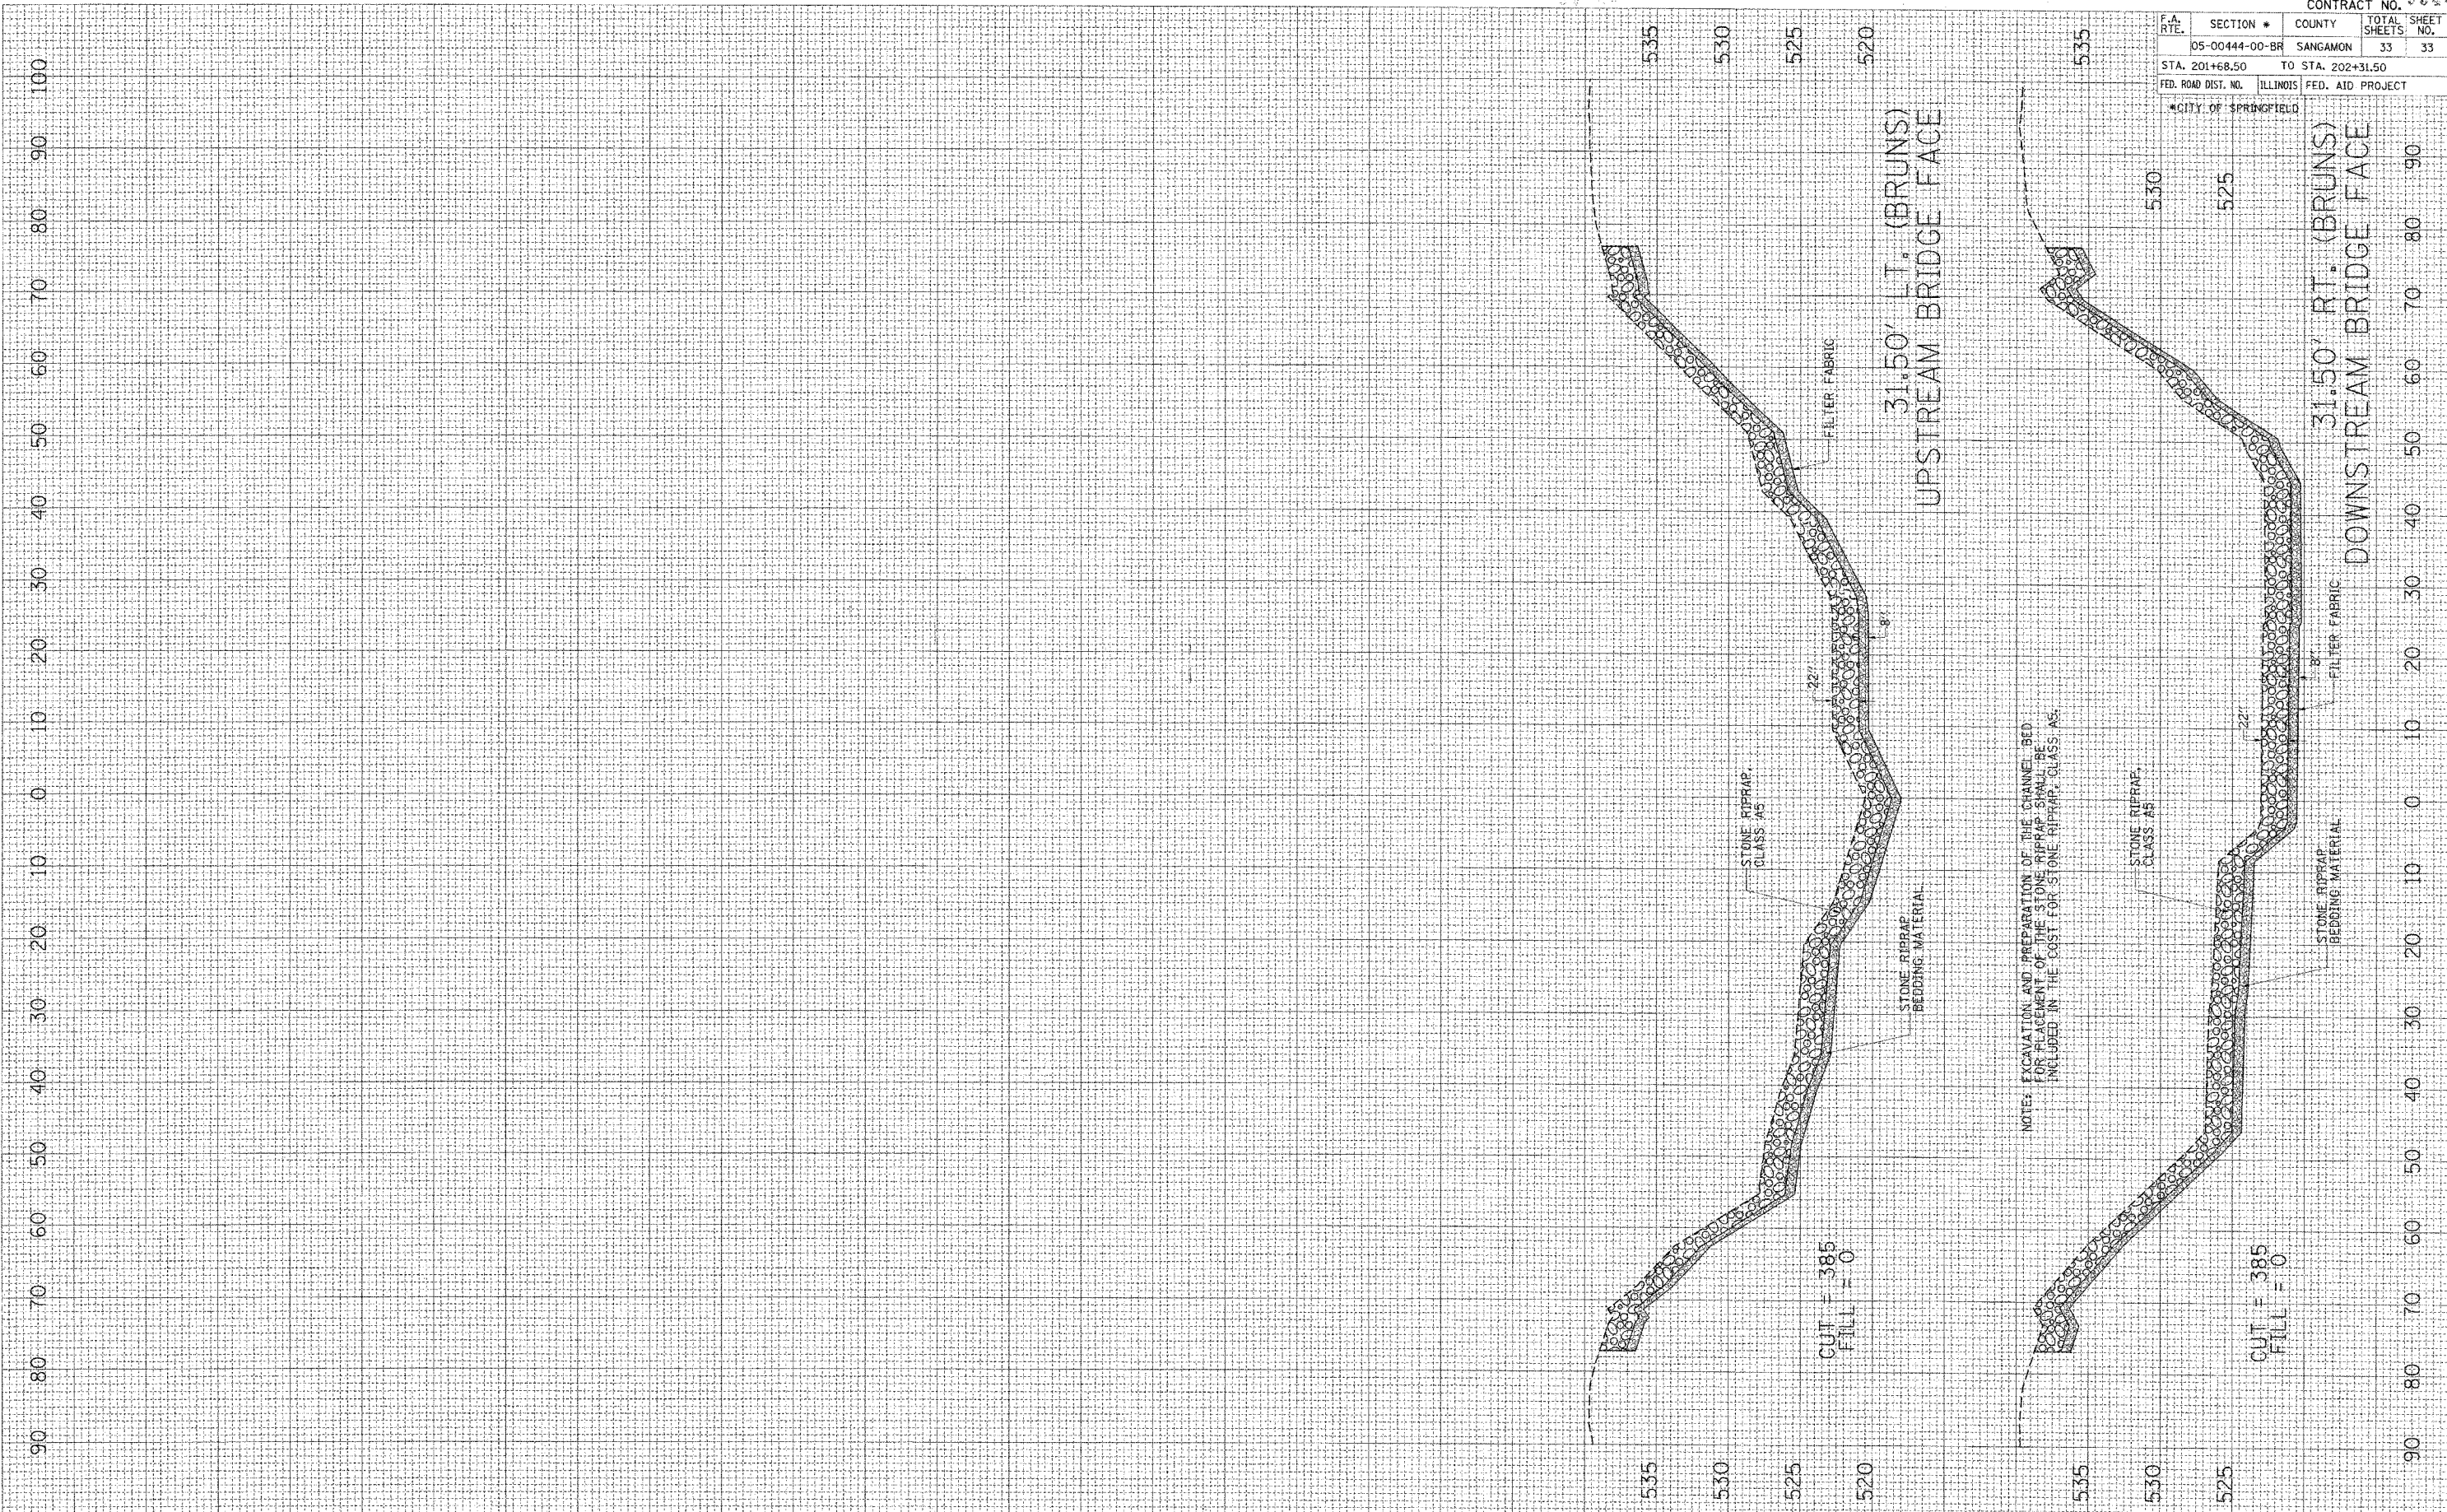

CHANNEL CROSS SECTIONS