
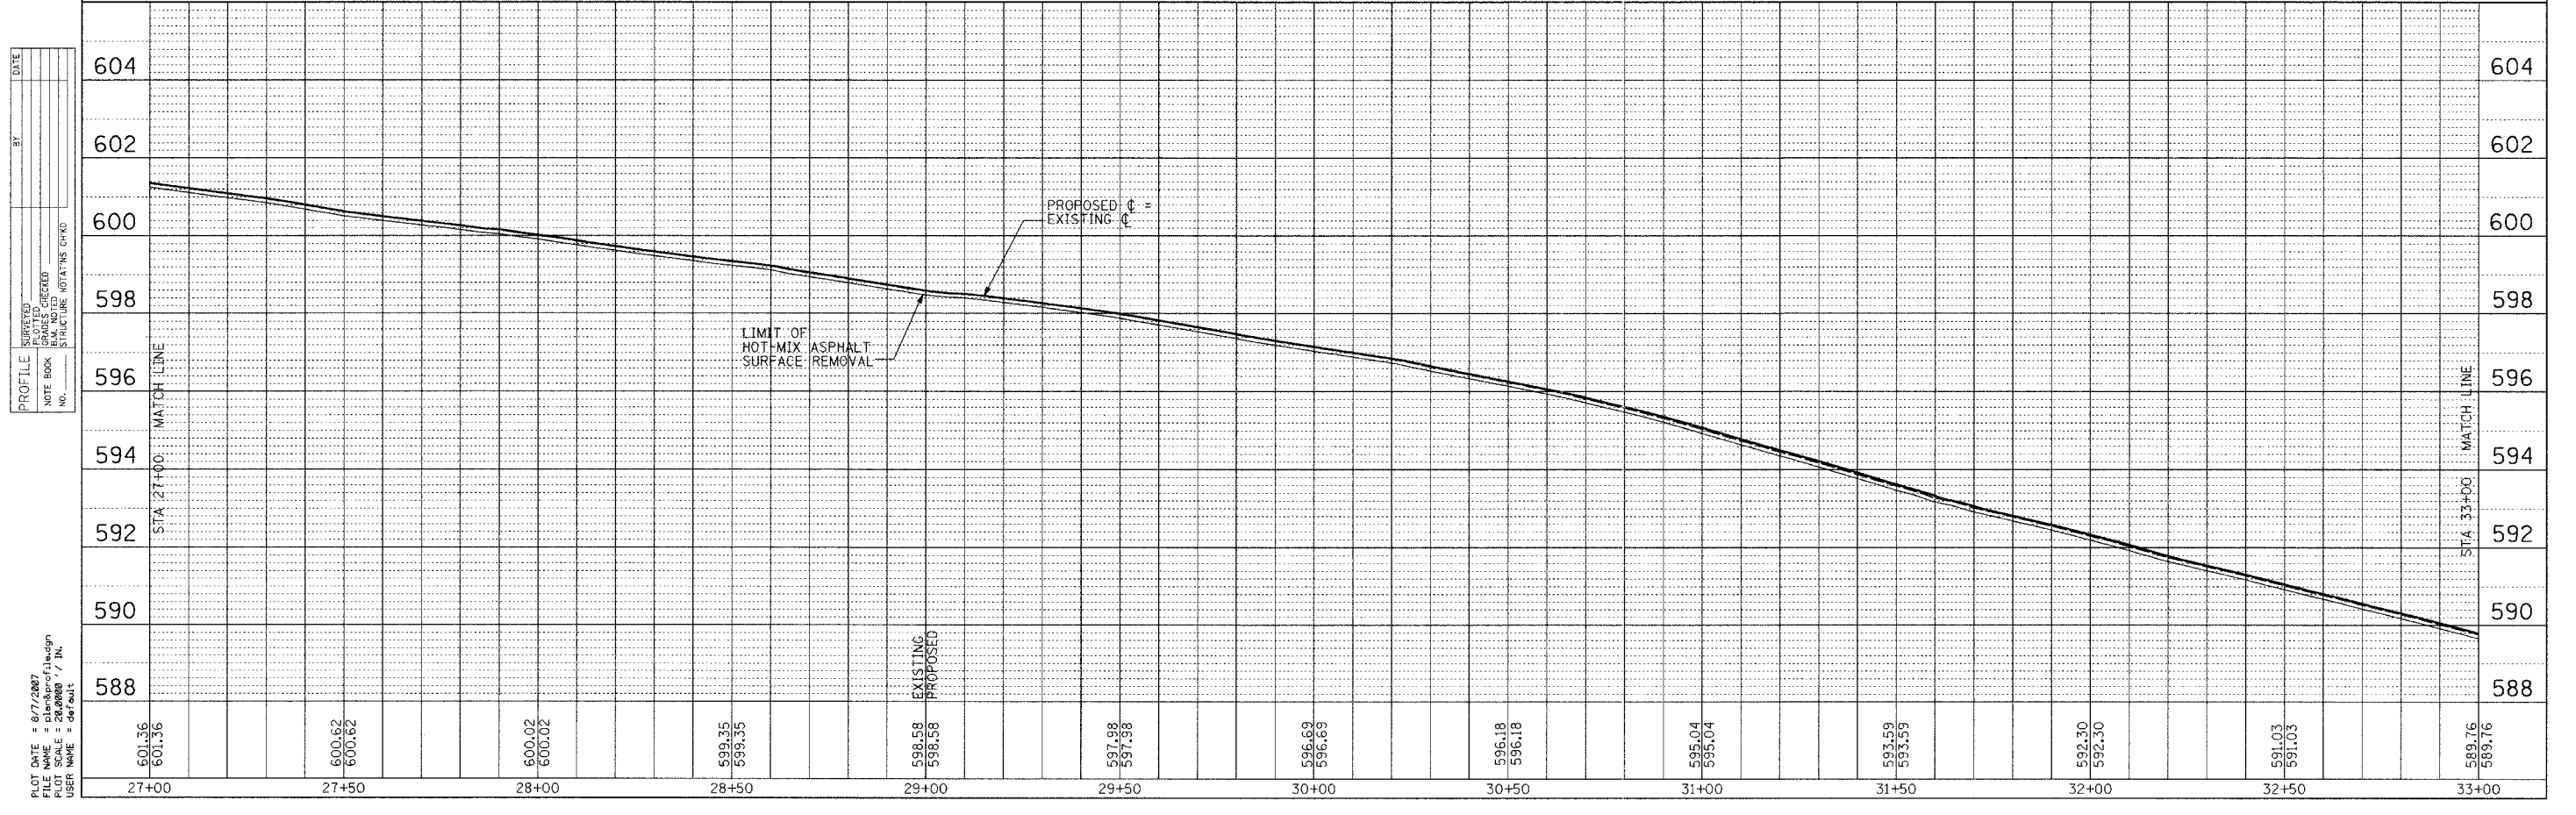


MUNICIPALITY	SECTION	COUNTY	TOTAL SHEETS	SHEET NO.
QUINCY	06-00300-00-LS	ADAMS	69	32

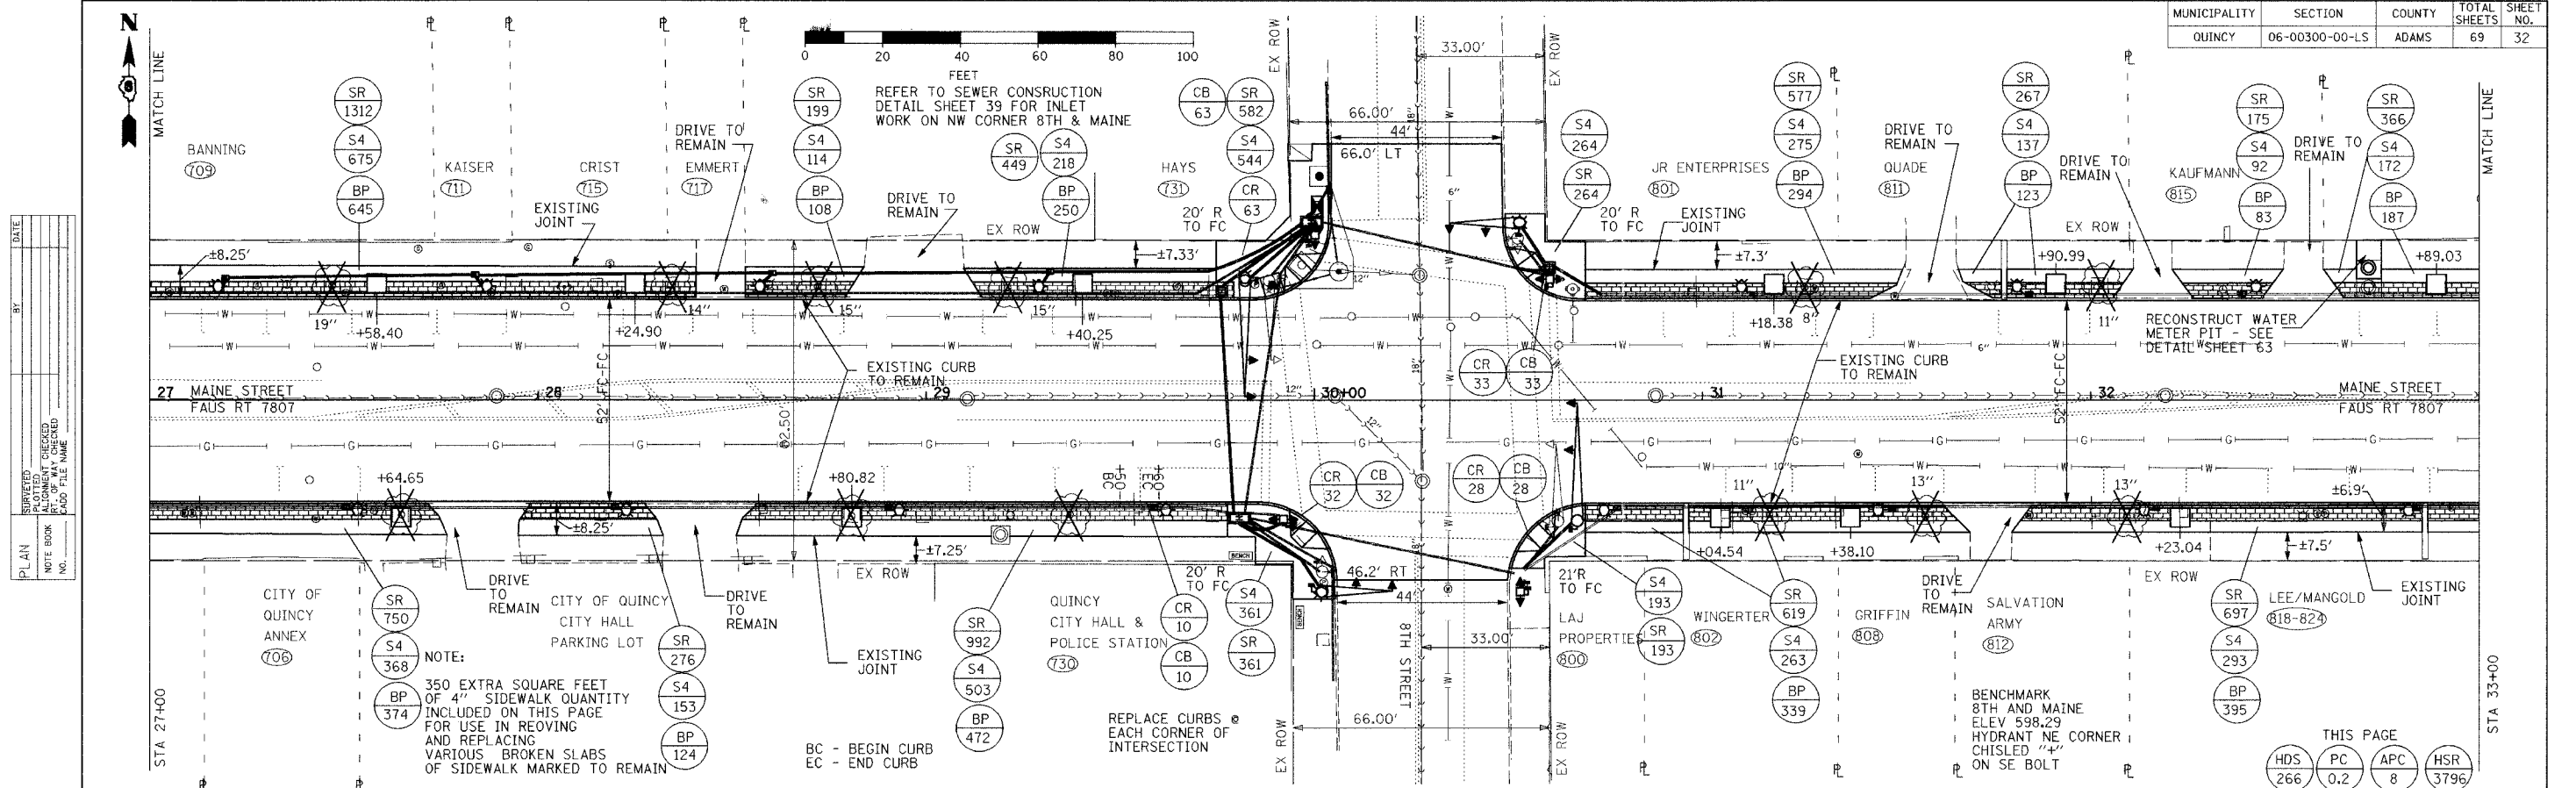

PLAN
 SURVEYED
 ALIGNED
 CHECKED
 BY
 DATE
 NOTE BOOK NO.
 FILE NAME
 PLOT SCALE
 USER NAME

PROFILE
 SURVEYED
 GRADES CHECKED
 BY
 DATE
 NOTE BOOK NO.
 FILE NAME
 PLOT SCALE
 USER NAME

PLOT DATE = 8/7/2007
 FILE NAME = 06-00300-00-LS.dwg
 PLOT SCALE = 20.0000 / IN.
 USER NAME = default