


MUNICIPALITY	SECTION	COUNTY	TOTAL SHEETS	SHEET NO.
QUINCY	06-00300-00-LS	ADAMS	69	33

PLAN  
 SURVEYED BY: \_\_\_\_\_ DATE: \_\_\_\_\_  
 NOTE BOOK NO.: \_\_\_\_\_  
 ALIGNMENT CHECKED BY: \_\_\_\_\_  
 EXISTING MARKED BY: \_\_\_\_\_

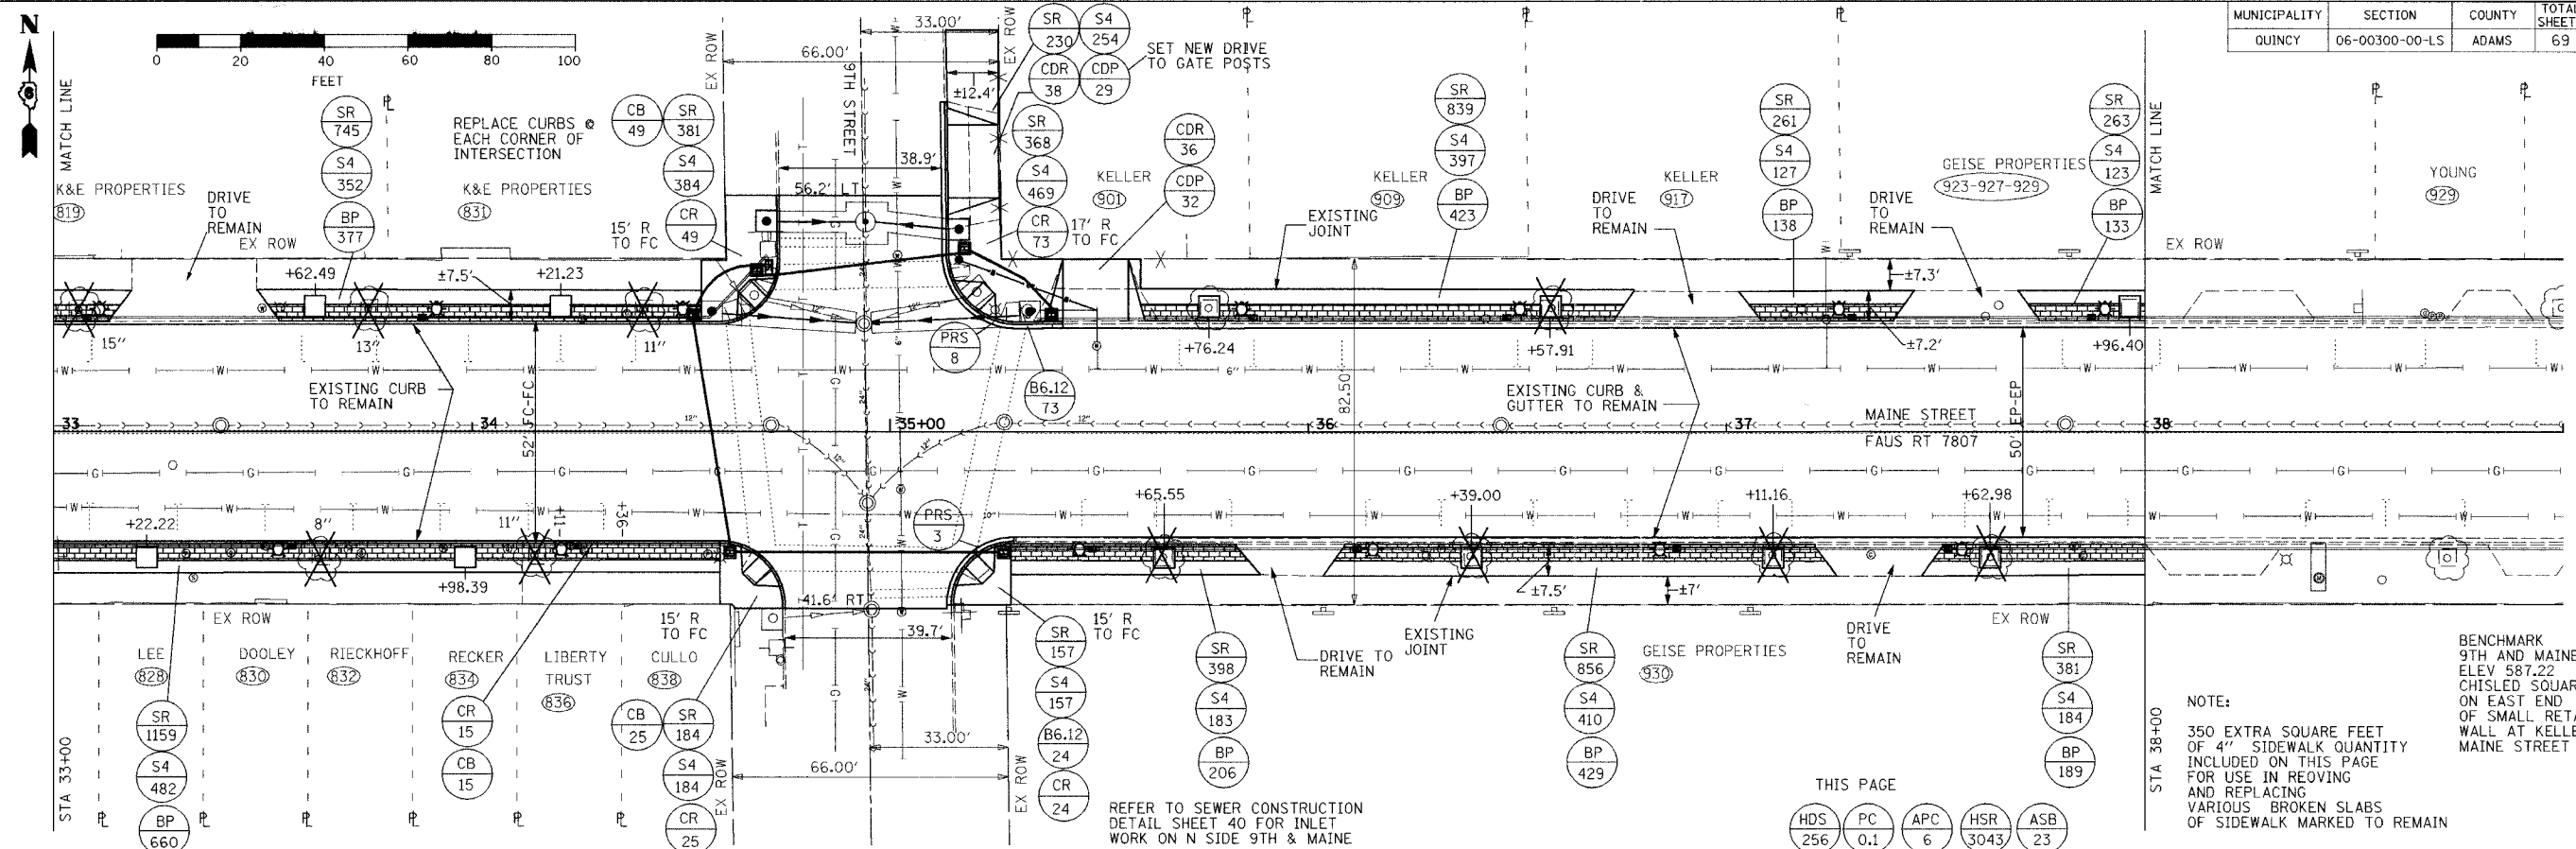


REFER TO SEWER CONSTRUCTION  
 DETAIL SHEET 40 FOR INLET  
 WORK ON N SIDE 9TH & MAINE

THIS PAGE

HDS	PC	APC	HSR	ASB
256	0.1	6	3043	23

NOTE:  
 350 EXTRA SQUARE FEET  
 OF 4" SIDEWALK QUANTITY  
 INCLUDED ON THIS PAGE  
 FOR USE IN REMOVING  
 AND REPLACING  
 VARIOUS BROKEN SLABS  
 OF SIDEWALK MARKED TO REMAIN

PROFILE  
 SURVEYED BY: \_\_\_\_\_ DATE: \_\_\_\_\_  
 NOTE BOOK NO.: \_\_\_\_\_  
 GRADES CHECKED BY: \_\_\_\_\_  
 STRUCTURE NOTATION BY: \_\_\_\_\_

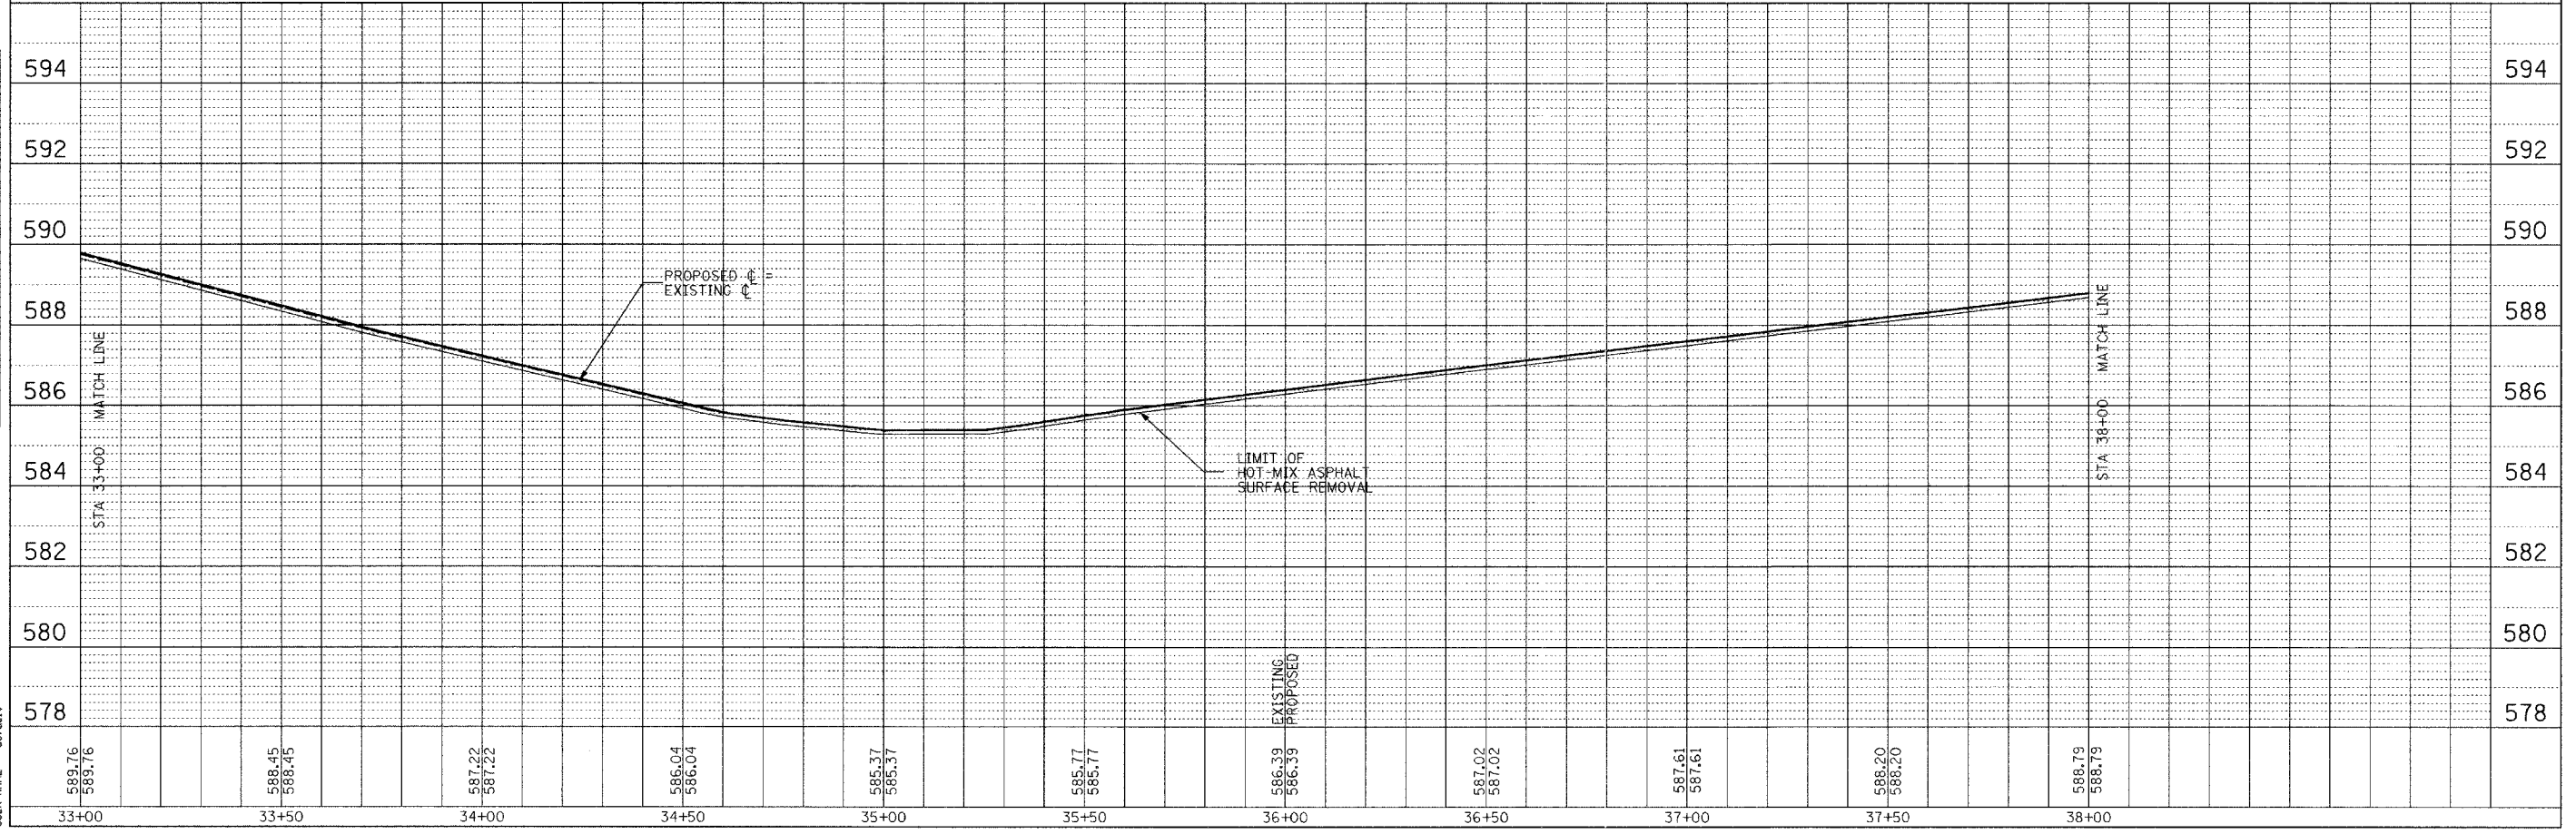

PLOT DATE = 8/7/2007  
 FILE NAME = 06-00300-00-LS.dwg  
 PLOT SCALE = 20.0000 / IN.  
 USER NAME = default

33+00	589.76 589.76	33+50	588.45 588.45	34+00	587.22 587.22	34+50	586.04 586.04	35+00	585.37 585.37	35+50	585.77 585.77	36+00	586.39 586.39	36+50	587.02 587.02	37+00	587.61 587.61	37+50	588.20 588.20	38+00	588.79 588.79
-------	------------------	-------	------------------	-------	------------------	-------	------------------	-------	------------------	-------	------------------	-------	------------------	-------	------------------	-------	------------------	-------	------------------	-------	------------------