



MUNICIPALITY	SECTION	COUNTY	TOTAL SHEETS	SHEET NO.
QUINCY	06-00300-00-LS	ADAMS	69	38

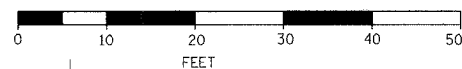

BC - BEGIN CURB
EC - END CURB

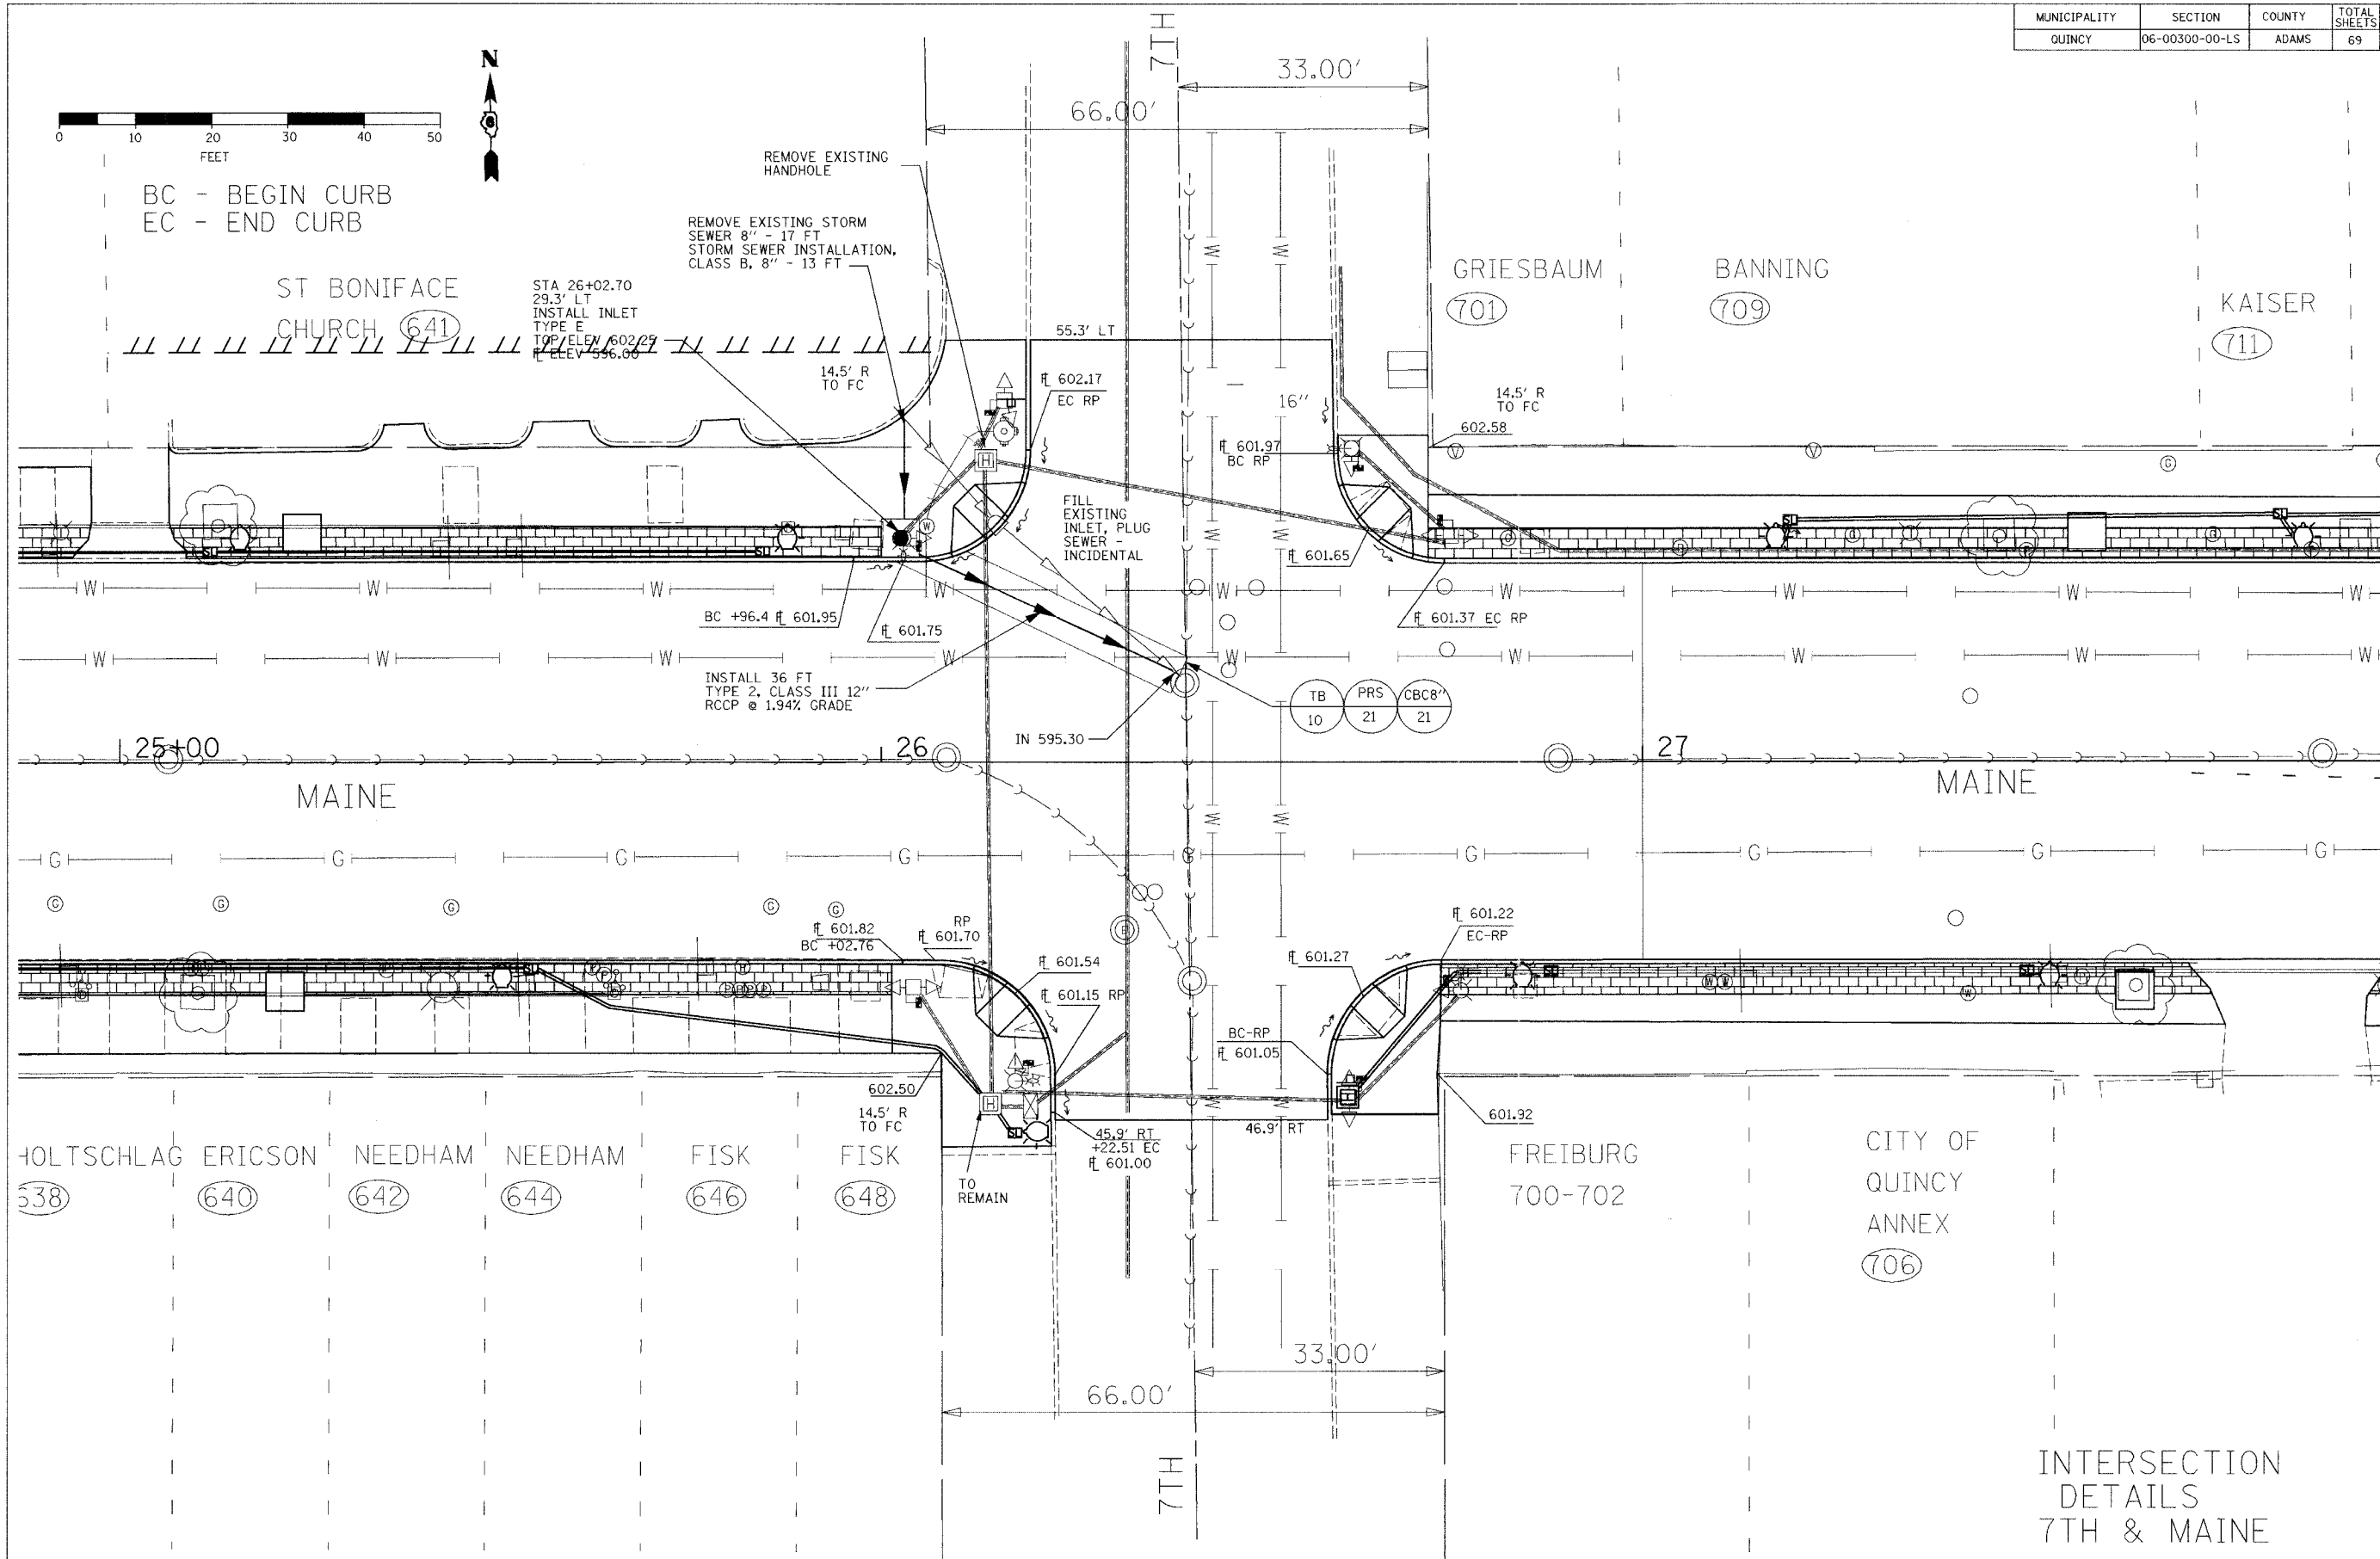

INTERSECTION
DETAILS
7TH & MAINE