
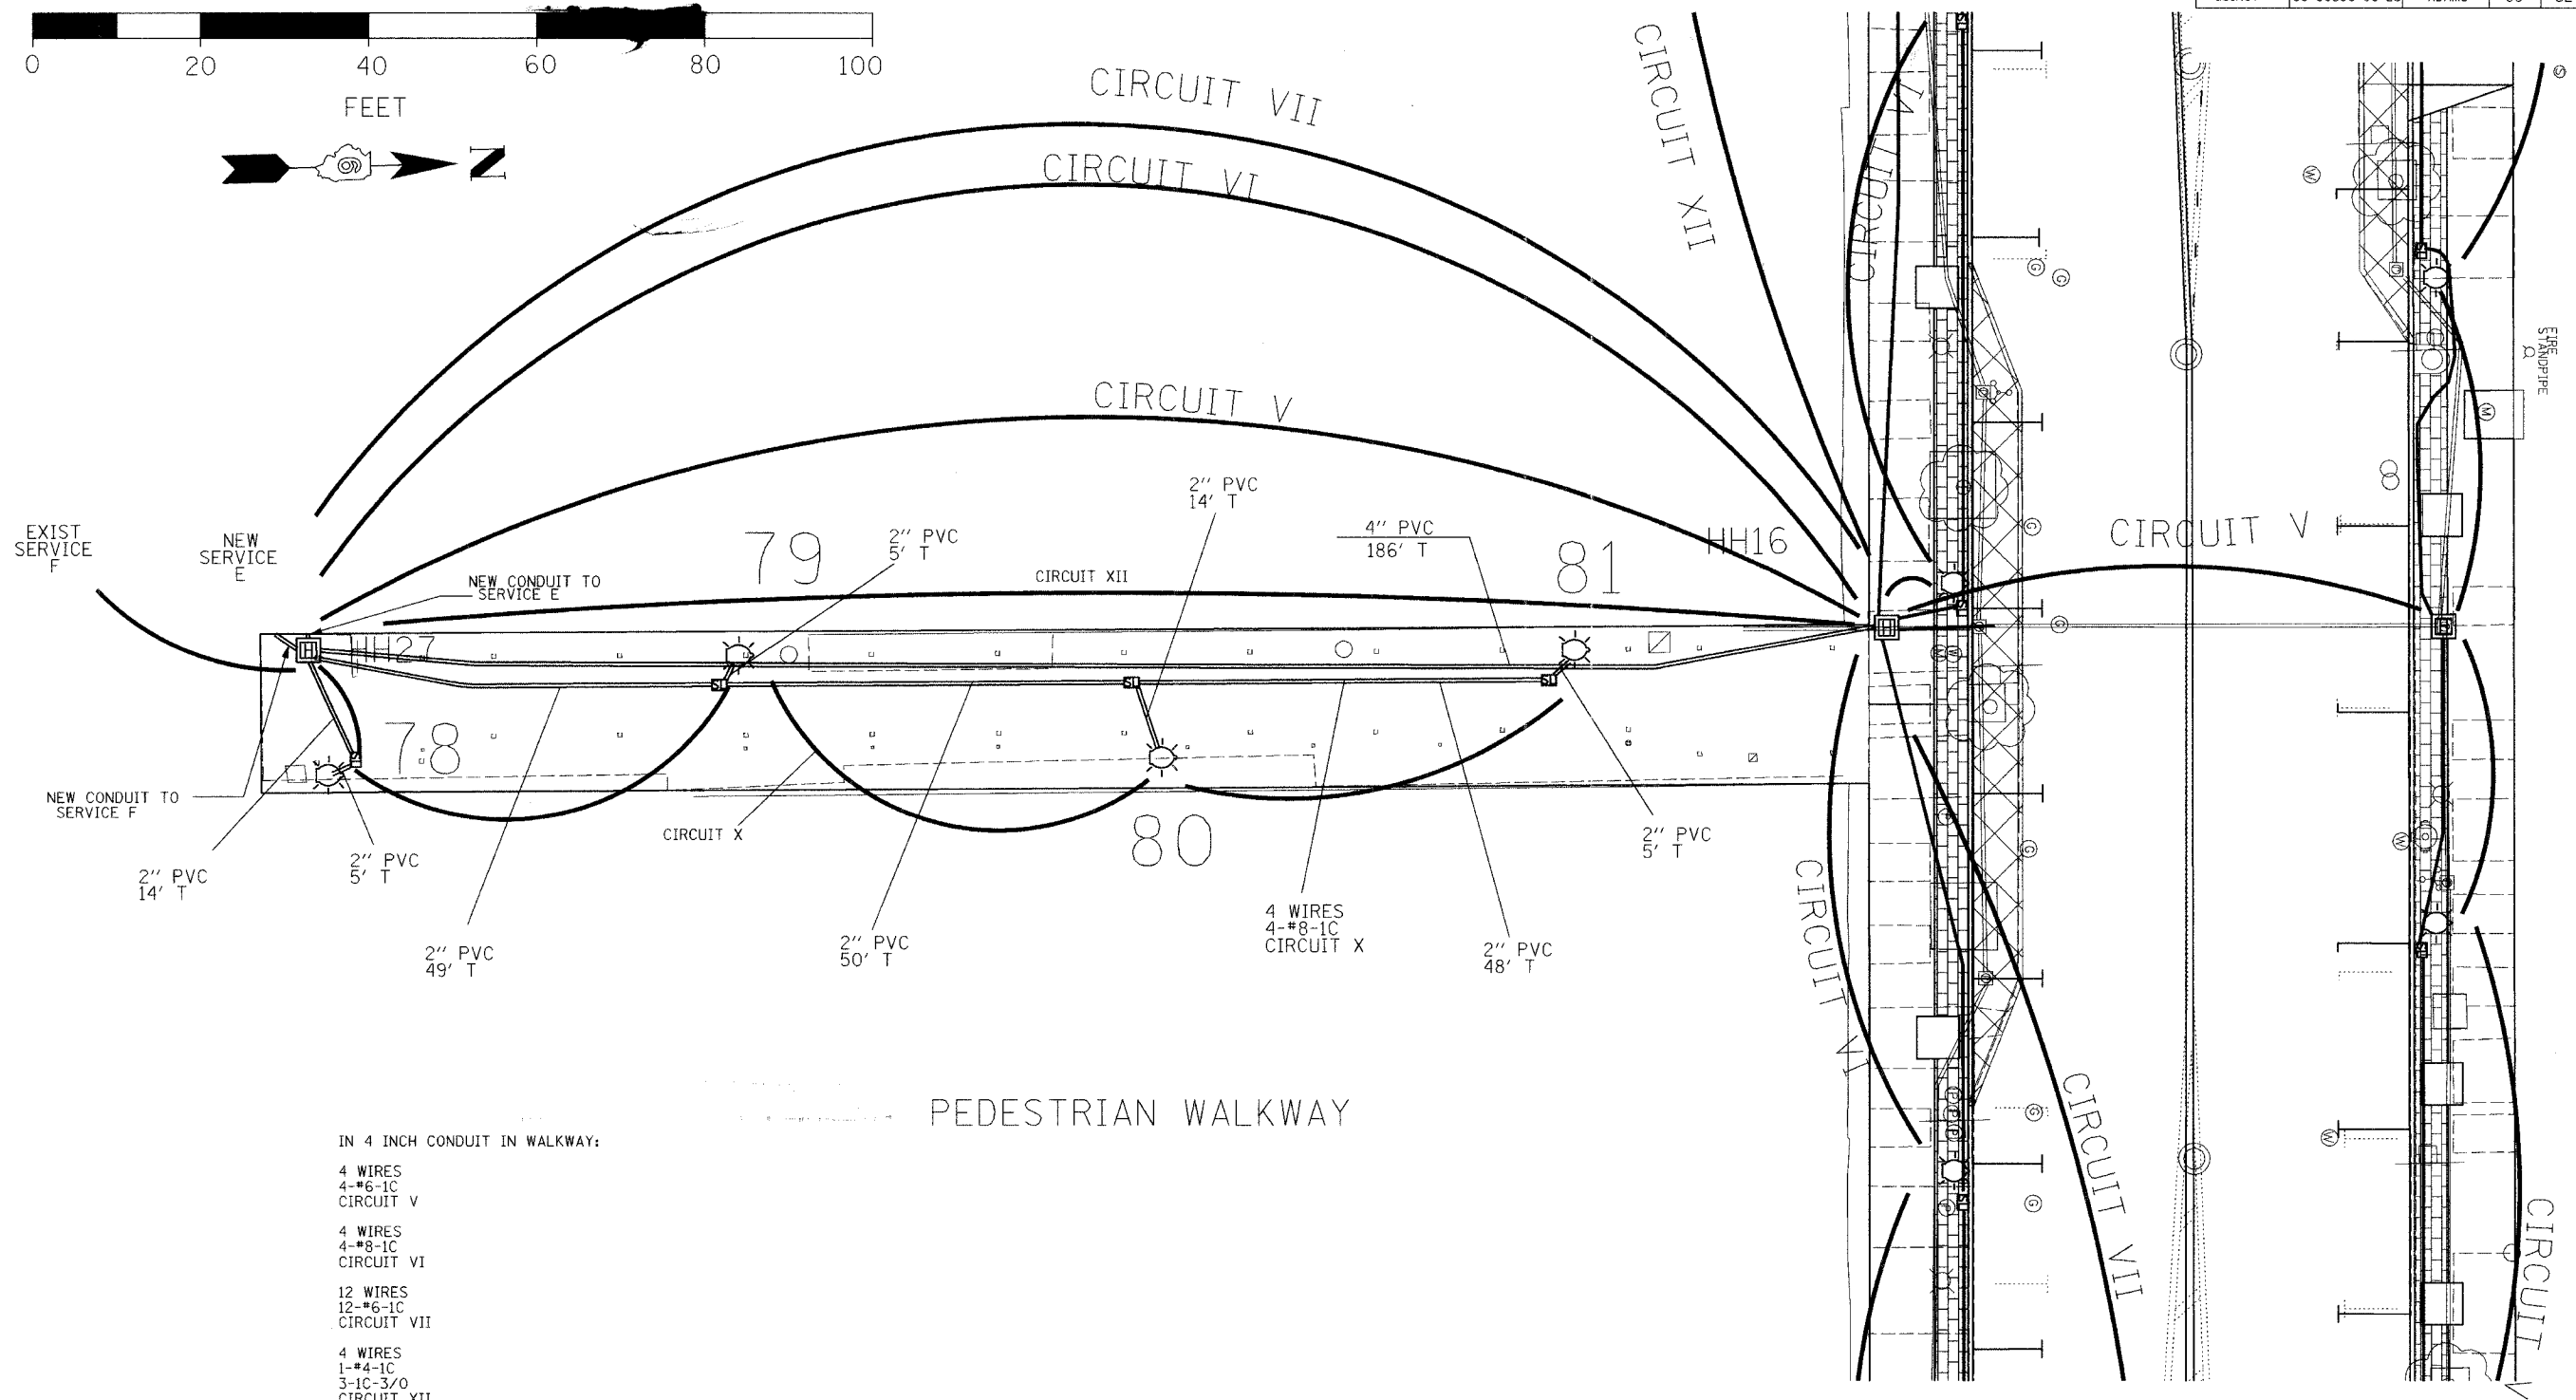
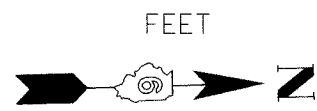


MUNICIPALITY	SECTION	COUNTY	TOTAL SHEETS	SHEET NO.
QUINCY	06-00300-00-LS	ADAMS	69	52

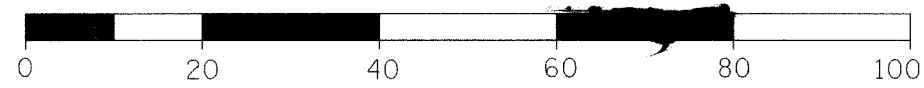

IN 4 INCH CONDUIT IN WALKWAY:

- 4 WIRES
4-#6-1C
CIRCUIT V
- 4 WIRES
4-#8-1C
CIRCUIT VI
- 12 WIRES
12-#6-1C
CIRCUIT VII
- 4 WIRES
1-#4-1C
3-1C-3/0
CIRCUIT XII

LIGHTING CIRCUIT LAYOUT
 PEDESTRIAN WALKWAY
 MAINE TO JERSEY STREET PARKING LOTS
 6TH TO 7TH