


ROUTE NO.	SECTION	COUNTY	TOTAL SHEETS	SHEET NO.
T.R. 325	99-04128-00-BR	CLAY	13	4
ROAD DIST.	ILLINOIS		HARTER	
CONTRACT NO. 95523				

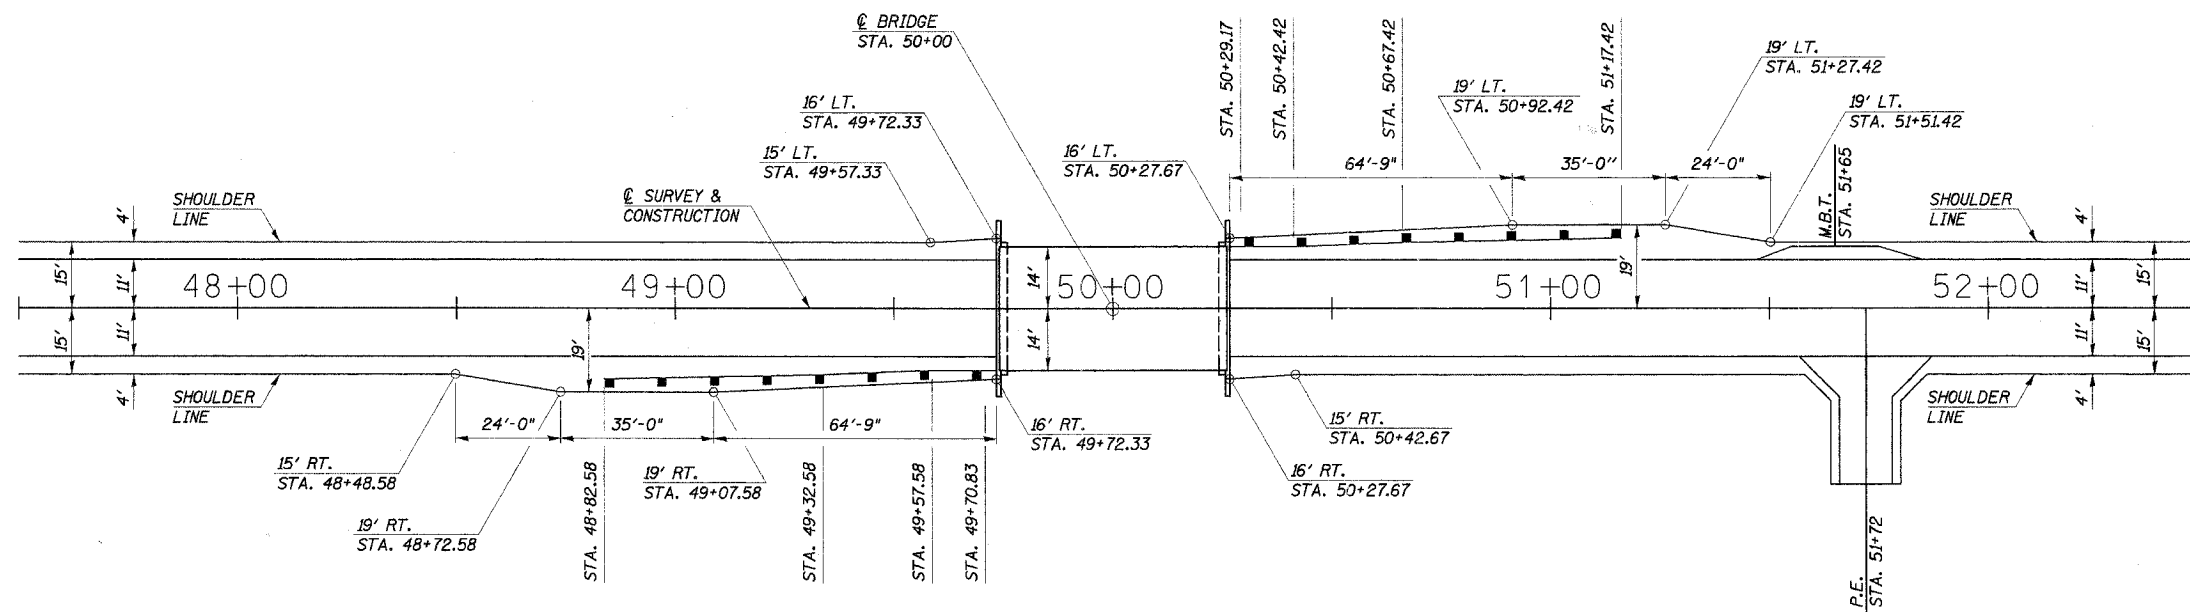

SHOULDER TRANSITION PLAN

TRAFFIC BARRIER TERMINAL, 5A

14' RT. STA. 49+57.58 TO 14' RT. STA. 49+70.83 = 1 EACH
 14' LT. STA. 50+29.17 TO 14' LT. STA. 50+42.42 = 1 EACH
 TOTAL = 2 EACH

STEEL PLATE BEAM GUARD RAIL, TYPE A

15' RT. STA. 49+32.58 TO 14' RT. STA. 49+57.58 = 25 FOOT
 14' LT. STA. 50+42.42 TO 15' LT. STA. 50+67.42 = 25 FOOT
 TOTAL = 50 FOOT

TRAFFIC BARRIER TERMINAL, TYPE 1, SPECIAL (TANGENT)

16' RT. STA. 48+82.58 TO 15' RT. STA. 49+32.58 = 1 EACH
 15' LT. STA. 50+67.42 TO 16' LT. STA. 51+17.42 = 1 EACH
 TOTAL = 2 EACH

NOTE: ALL DIMENSIONS REFER TO FRONT FACE OF PROPOSED RAILING.

SHOULDER AND GUARDRAIL DETAILS
 SECTION 99-04128-00-BR
 HARTER ROAD DISTRICT
 CLAY COUNTY
 STATION 50+00

4440 ASH GROVE
 SPRINGFIELD, IL 62711
 (217) 793-8600
 www.fehr-graham.com

FEHR-GRAHAM & ASSOCIATES, LLC
 ENGINEERING AND SCIENCE CONSULTANTS
TEMPLETON, IL; ROCKFORD, IL; ROCKFORD, IL; ROCKFORD, IL; SPRINGFIELD, IL

DRAWN: S.A.P.
 DATE: 09/26/06

CHECKED: F.J.S.
 DATE: 12/26/06

JOB NO.: 46861
 FILE: 46861SHLDR.DGN
 DATE: 07/05/07