



2S037I074L015.2

2S037I074L015.2


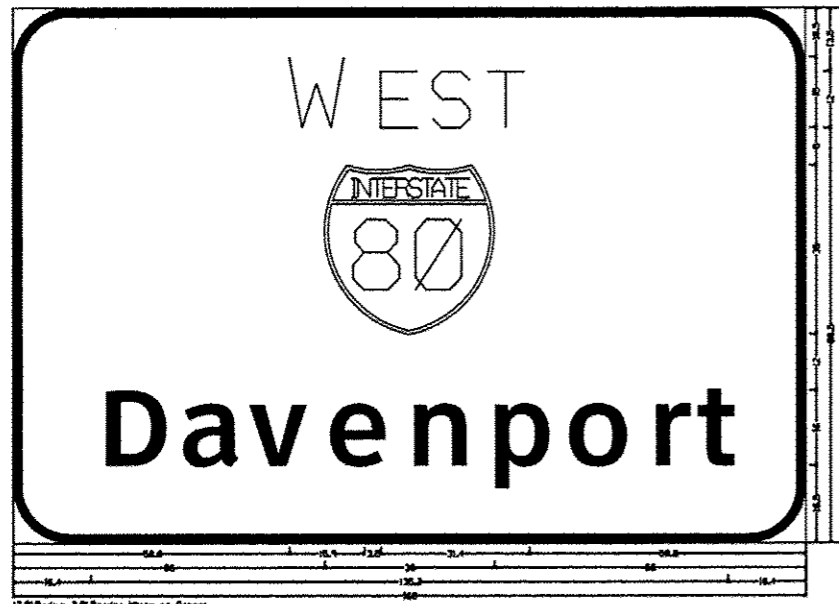


12.8" Radius, 2.8" Border, White on Green
1/4" ESTE Mod 201 (Davenport) Clearway-5-14

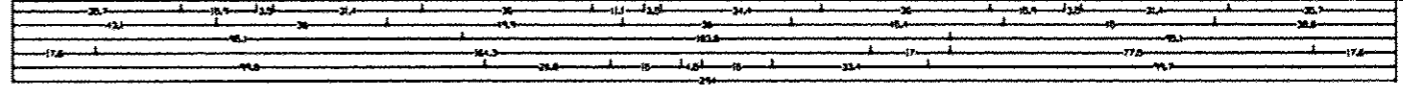

12.8" Radius, 2.8" Border, White on Green
1/4" ESTE Mod 201 (Chicago) Clearway-5-14 (Moline-Rock Island) Clearway-5-14 JCT 1 MILE Mod 201

S037I074R012.7

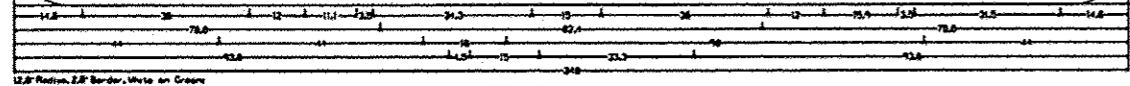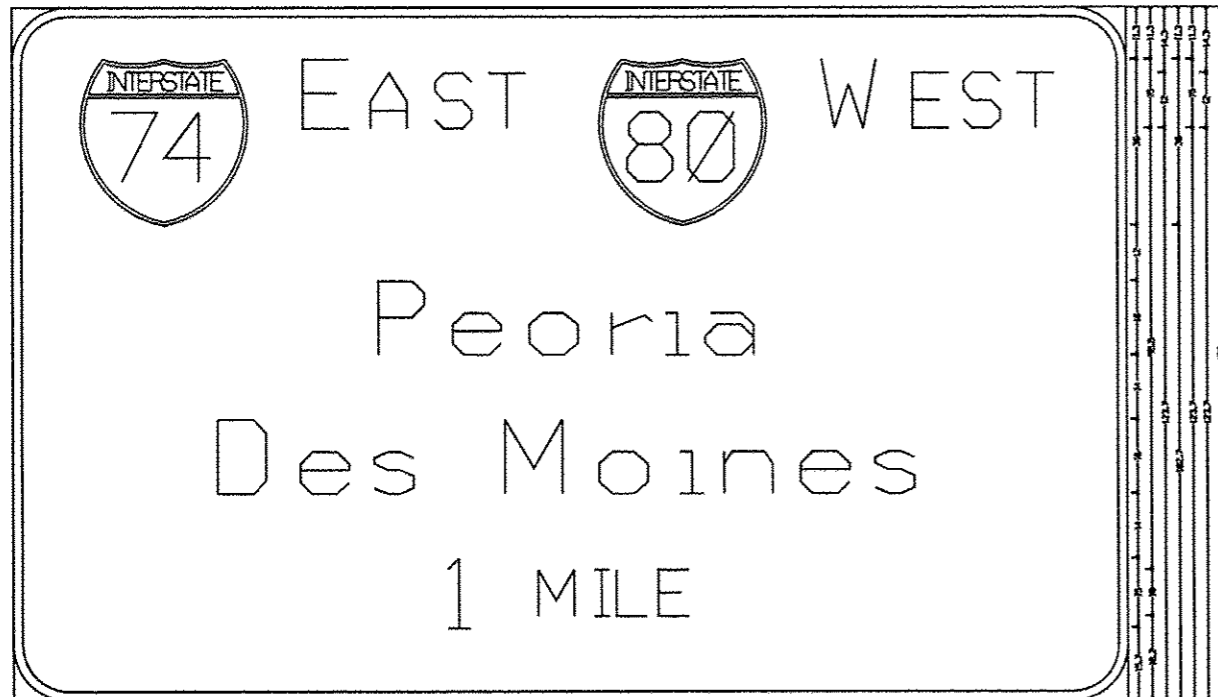

12.8" Radius, 2.8" Border, White on Green
1/4" ESTE Mod 201 (Peoria) Clearway-5-14 (Des Moines) Clearway-5-14 (1 MILE) Mod 201

S037I074R012.7



12.8" Radius, 2.8" Border, White on Green
1/4" ESTE Mod 201 (Chicago) Clearway-5-14

FILE NAME *	USER NAME *	DESIGNED -	REVISED -
		CHECKED -	REVISED -
		DRAWN -	REVISED -
		CHECKED -	REVISED -

STATE OF ILLINOIS
DEPARTMENT OF TRANSPORTATION

F.A. RTE.	SECTION	COUNTY	TOTAL SHEETS	SHEET NO.
Various	D-2 OVD SIN STR REPL 13-01	Various	25	22
			CONTRACT NO. 46214	
ILLINOIS FED. AID PROJECT				