



PROPOSED LEGEND

- 1 TOPSOIL PLACEMENT, 4"
- 2 TOPSOIL FURNISH AND PLACE, 12"
- 3 TOPSOIL FURNISH AND PLACE, 30"
- 4 SEEDING, CLASS 2A
- 5 SEEDING, CLASS 4
- 6 SODDING, SALT TOLERANT
- 7 STABILIZED SUBBASE - HOT-MIX ASPHALT, 4 1/2"
- 8 PORTLAND CEMENT CONCRETE PAVEMENT 9 1/2" (JOINTED)
- 9 PORTLAND CEMENT CONCRETE SIDEWALK 5"
- 10 HOT-MIX ASPHALT SHOULDERS, 6"
- 11 COMB. CONC. CURB & GUTTER, TYPE B-6.12
- 12 COMB. CONC. CURB & GUTTER, TYPE B-6.18
- 13 COMB. CONC. CURB & GUTTER, TYPE B-6.24
- 14 CONCRETE MEDIAN SURFACE, 6"
- 15 CONCRETE MEDIAN, TYPE SB-6.12
- 16 STEEL PLATE BEAM GUARDRAIL, TYPE A, 6 FOOT POSTS
- 17 NOISE ABATEMENT WALL, GROUND MOUNTED
- 18 CONCRETE MEDIAN, TYPE SB-6.12 (SPECIAL)
- 19 AGGREGATE SUBGRADE IMPROVEMENT, 12"
- 20 TIE BARS
- 21 BRIDGE APPROACH PAVEMENT CONNECTOR (PCC)
- 22 AGGREGATE SHOULDERS, TYPE B 10"
- 23 PORTLAND CEMENT CONCRETE SHOULDERS 9 1/2"
- 24 HIGH-EARLY-STRENGTH PORTLAND CEMENT CONCRETE PAVEMENT 9 1/2" (JOINTED)

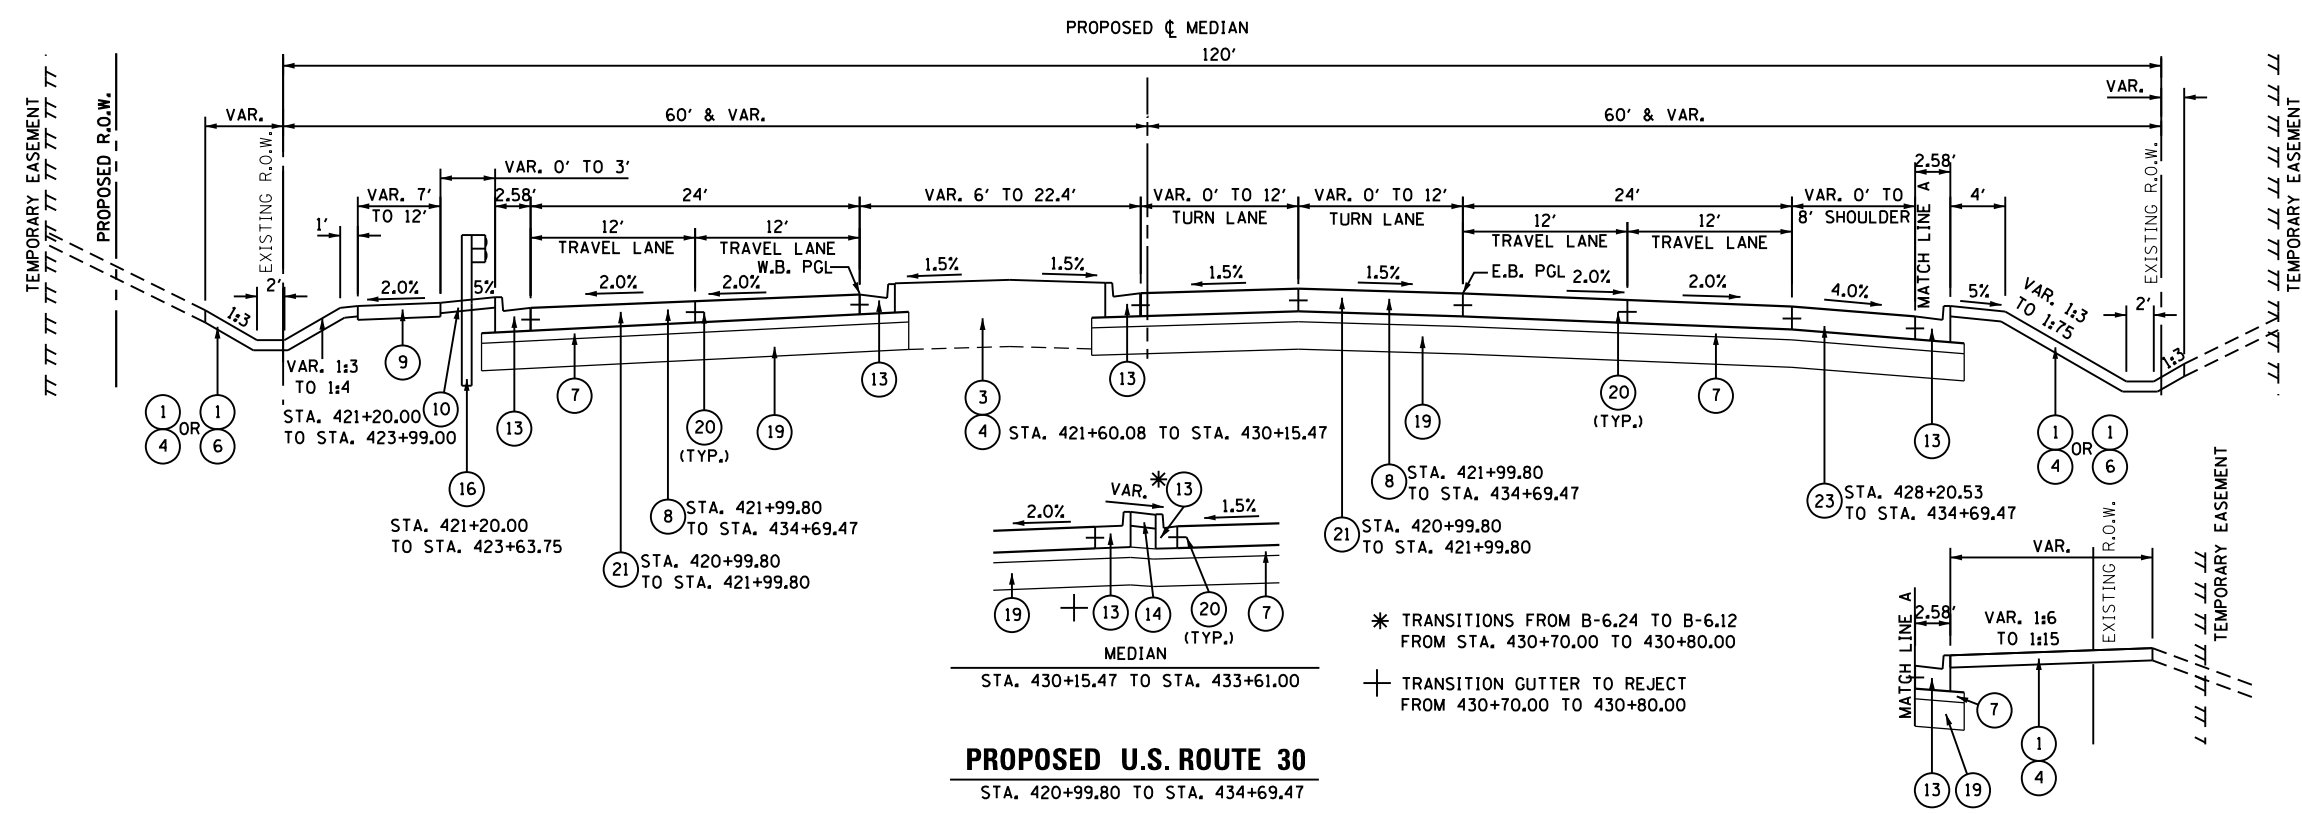

SEE CROSS SECTIONS FOR STATION RANGES

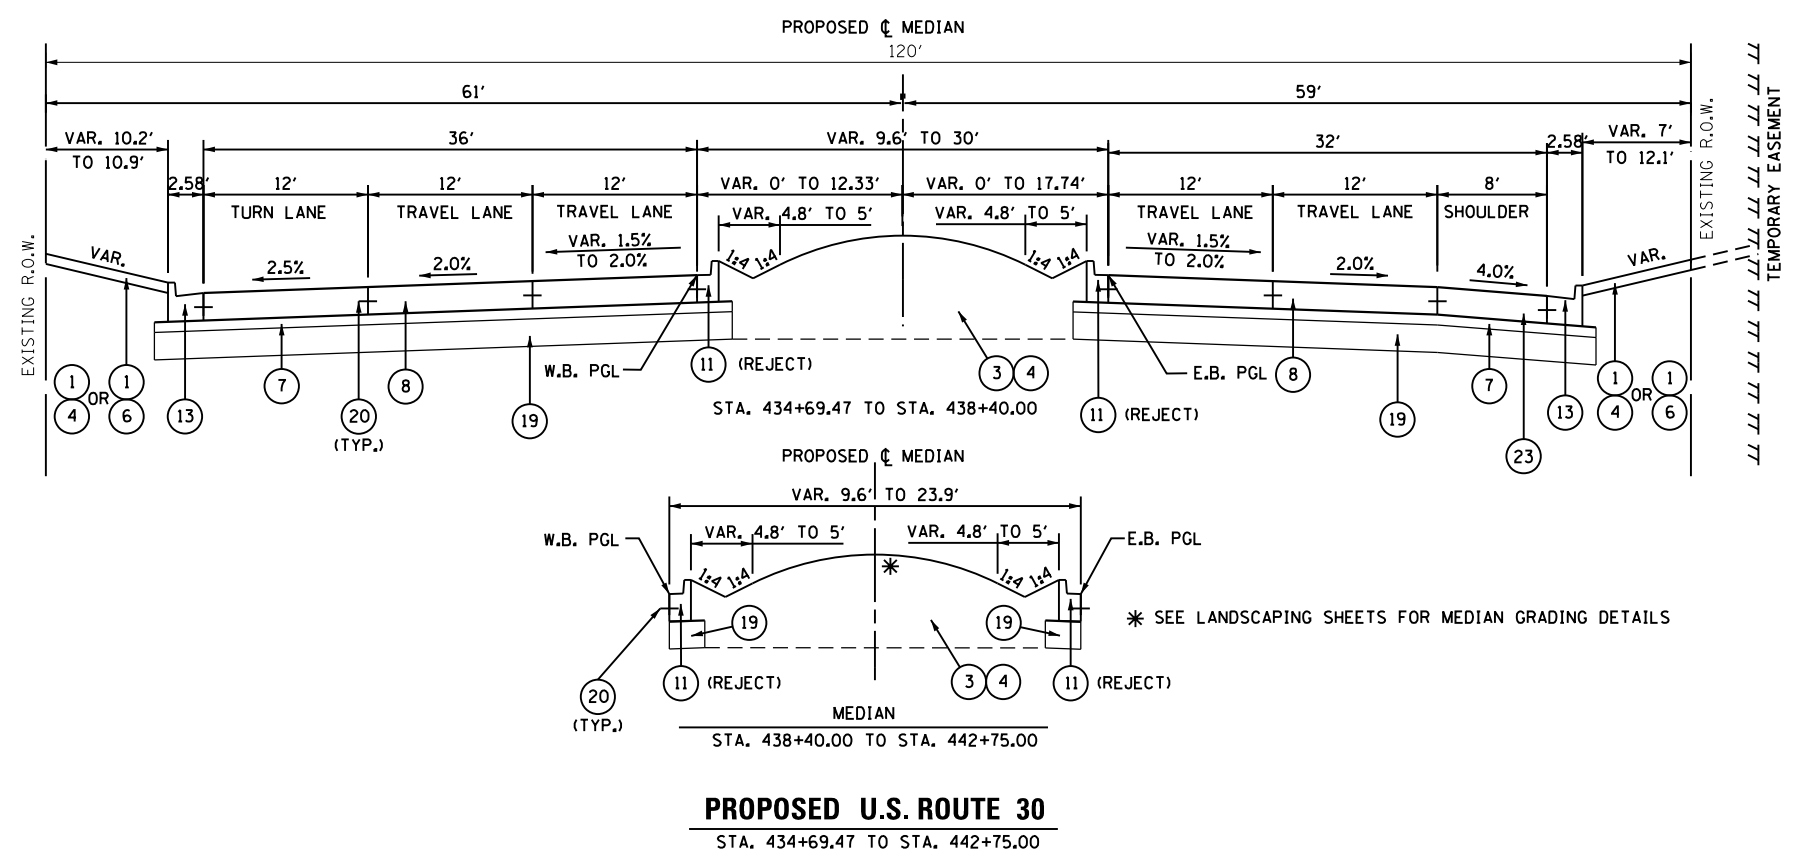

FILE NAME = s:\p1\6300--6395\6346\023\micro\sh1\018132-sh1-typcal.dgn



USER NAME = amanda.j	DESIGNED - MAG	REVISED -
PLOT SCALE = 14.0000' / in.	DRAWN - MAG	REVISED -
PLOT DATE = 5/14/2012	CHECKED - SJN	REVISED -
	DATE -	REVISED -

STATE OF ILLINOIS
DEPARTMENT OF TRANSPORTATION

TYPICAL SECTIONS			
SCALE: AS SHOWN	SHEET NO.	OF SHEETS	STA. TO STA.

F.A.P. RTE.	SECTION	COUNTY	TOTAL SHEETS	SHEET NO.
349	11 WRS-3	KENDALL	527	40
CONTRACT NO. 60132				
FED. ROAD DIST. NO. ILLINOIS FED. AID PROJECT				