
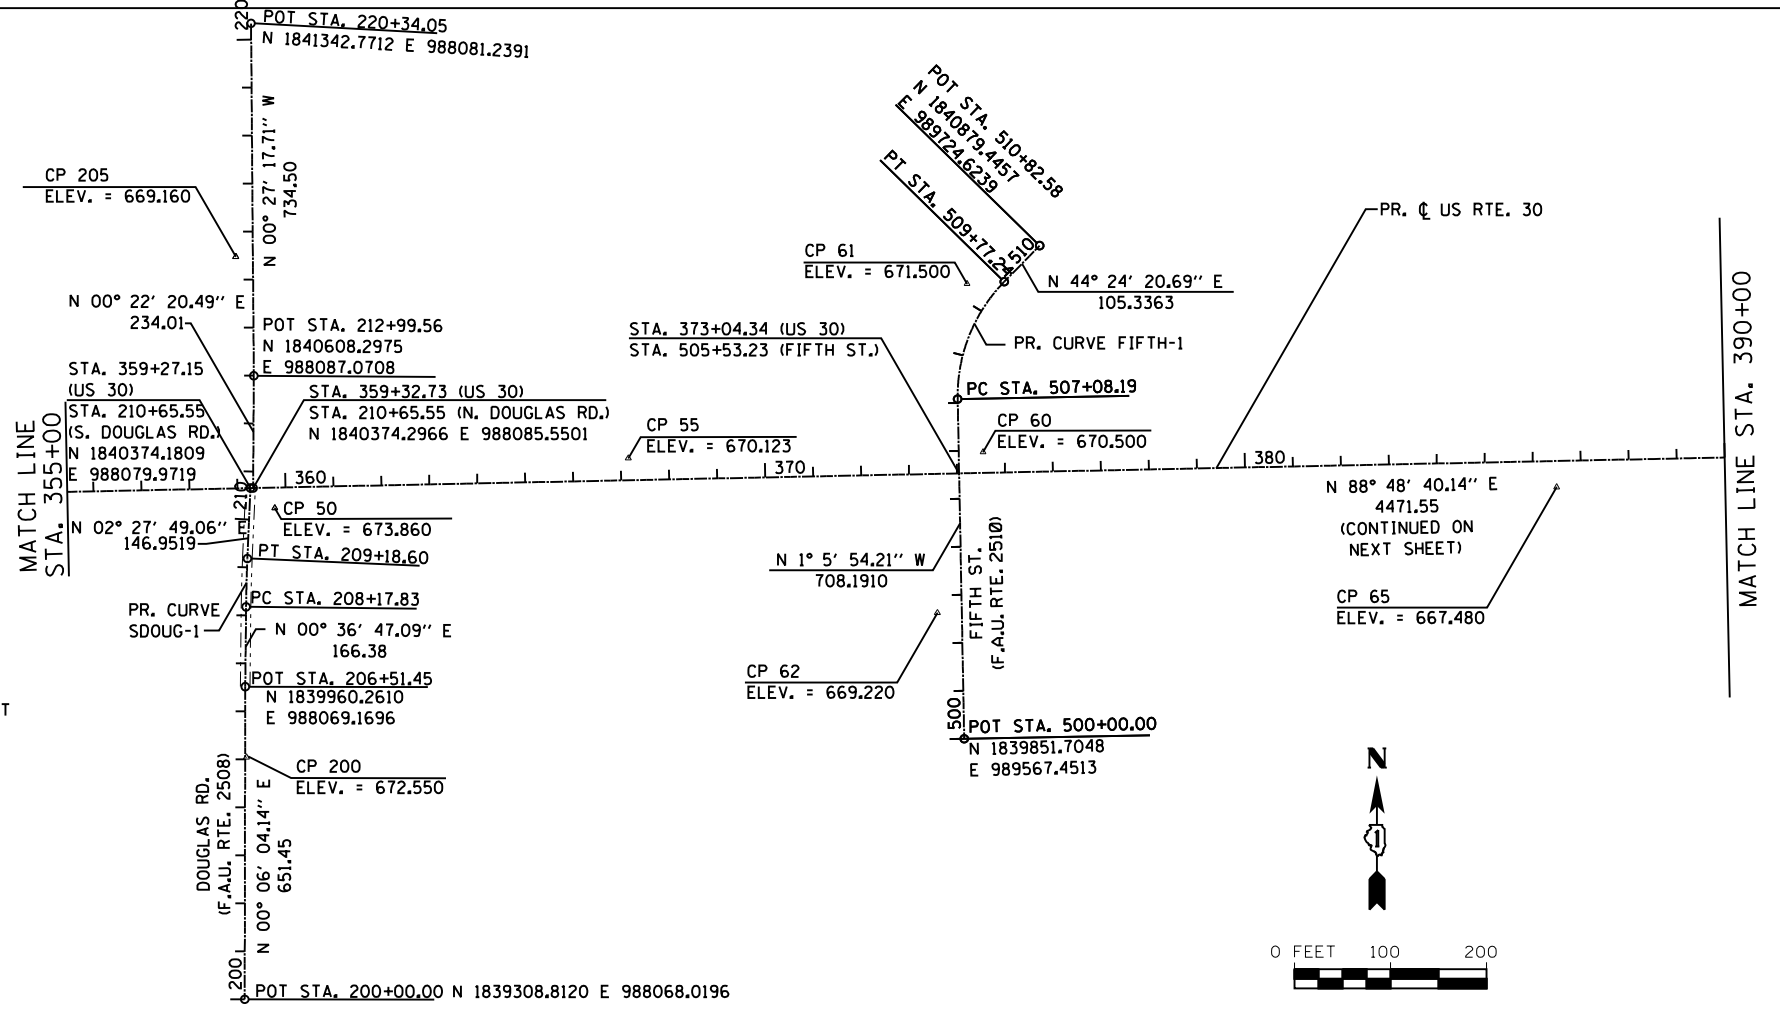


PR. CURVE SDOUG-1
PI STA. = 208+68.22 N 1,840,177.0219 E 988,071.4891
Δ = 1° 51' 02" (RT)
D = 1° 50' 11"
R = 3,120.00'
T = 50.39'
L = 100.77'
E = 0.41'
e = N/A
T.R. = N/A
S.E. RUN = N/A
P.C. STA. = 208+17.83 N 1,840,126.6353 E 988,070.9499
P.T. STA. = 209+18.60 N 1,840,227.3648 E 988,073.6551

PR. CURVE FIFTH-1
PI STA. = 508+50.78 N 1,840,702.3277 E 989,551.1424
Δ = 45° 30' 15" (RT)
D = 16° 54' 47"
R = 340.00'
T = 142.59'
L = 269.05'
E = 28.69'
e = N/A
T.R. = N/A
S.E. RUN = N/A
P.C. STA. = 507+08.19 N 1,840,559.7657 E 989,553.8757
P.T. STA. = 509+77.24 N 1,840,804.1931 E 989,650.9164

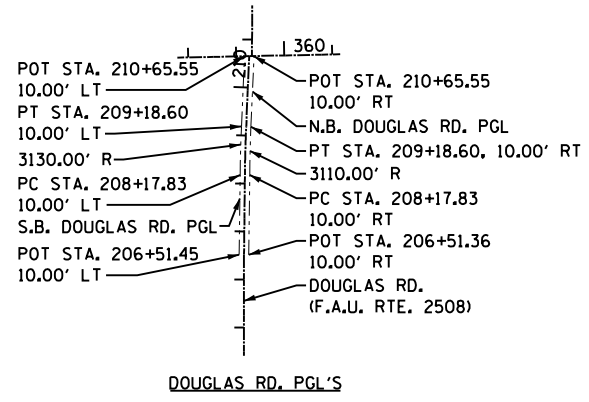

FILE NAME = s:\p1\6300-6395\6346\023\micro\sh1\018132-sh1-RT102.dgn

STRAND
ENGINEERS
1170 SOUTH HOUBOLT ROAD
JOLIET, ILLINOIS 60431
(815) 744-4200

USER NAME = amandaj	DESIGNED MAG	REVISED -
DRAWN B.J.F.	REVISOR B.J.F.	REVISED -
PLOT SCALE = 400.0000' / in.	CHECKED S.J.N.	REVISED -
PLOT DATE = 4/26/2012	DATE 3/31/10	REVISED -

STATE OF ILLINOIS
DEPARTMENT OF TRANSPORTATION

ALIGNMENTS US ROUTE 30

SCALE: AS SHOWN SHEET NO. OF SHEETS STA. TO STA.

F.A.P. RTE. 349	SECTION 11 WRS-3	COUNTY KENDALL	TOTAL SHEETS 527	SHEET NO. 66
CONTRACT NO. 60132				
FED. ROAD DIST. NO. 1 ILLINOIS FED. AID PROJECT				