
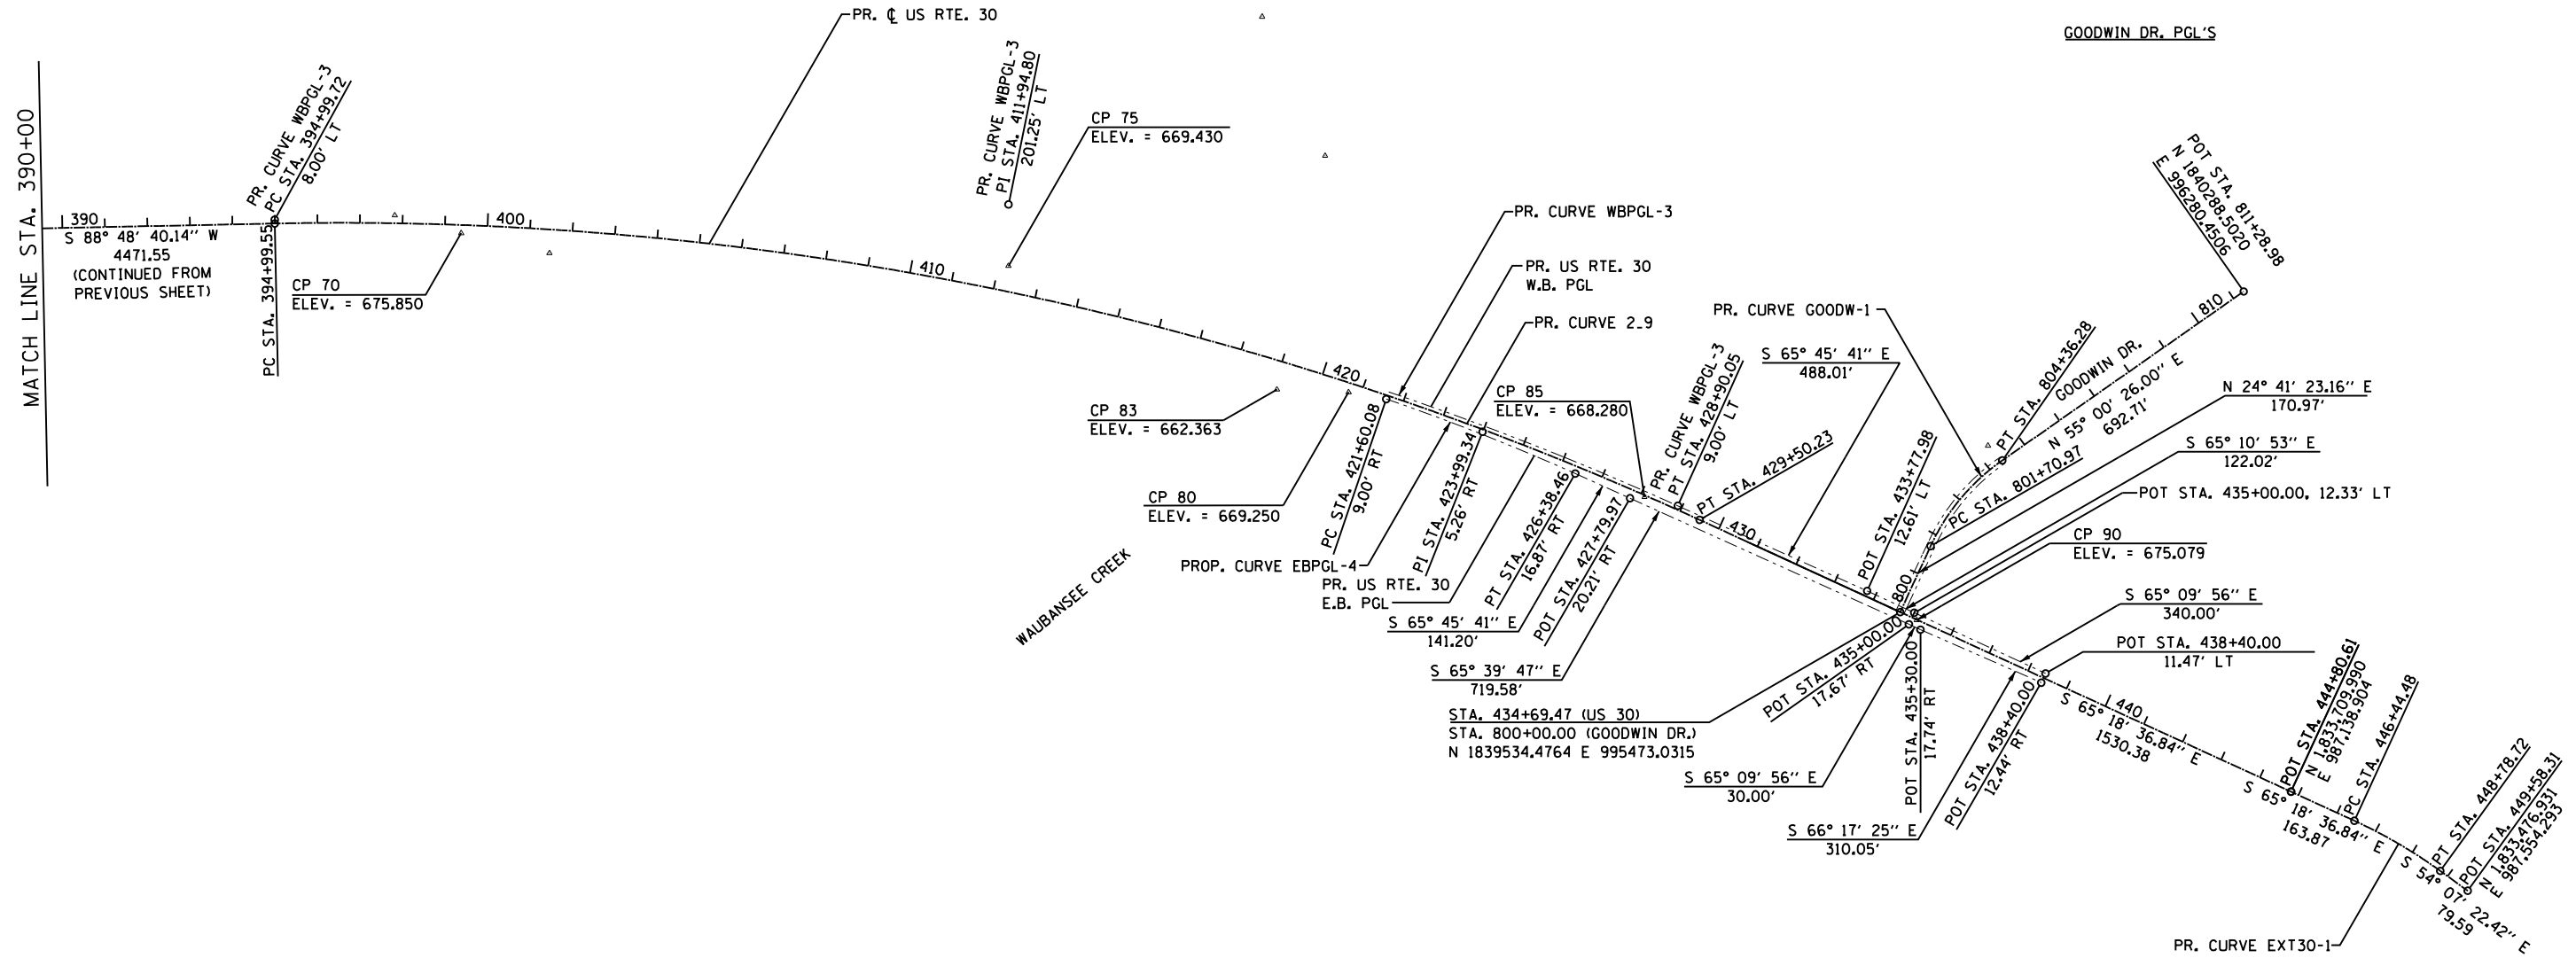


PR. CURVE 2-9
 PI STA. = 412+54.83 N 1,840,484.7188 E 993,406.5107
 $\Delta = 25^\circ 52' 43''$ (RT)
 $D = 0^\circ 45' 00''$
 $R = 7,639.86'$
 $T = 1,755.28'$
 $L = 3,450.67'$
 $E = 199.05'$
 $e = N/A$
 $T.R. = N/A$
 $S.E. RUN = N/A$
 $P.C. STA. = 394+99.55$ N 1,840,448.3006 E 991,651.6098
 $P.T. STA. = 429+50.23$ N 1,839,751.5305 E 995,001.3267


PR. CURVE GOODW-1
 PI STA. = 803+07.07 N 1,839,813.4714 E 995,601.2945
 $\Delta = 30^\circ 27' 09''$ (RT)
 $D = 11^\circ 28' 42''$
 $R = 500.00'$
 $T = 136.09'$
 $L = 265.31'$
 $E = 18.19'$
 $e = N/A$
 $T.R. = N/A$
 $S.E. RUN = N/A$
 $P.C. STA. = 801+70.97$ N 1,839,689.8191 E 995,544.4476
 $P.T. STA. = 804+36.28$ N 1,839,891.2542 E 995,712.9696

PR. CURVE EXT30-1
 PI STA. = 447+62.00 N 1,838,994.7427 E 996,647.4757
 $\Delta = 11^\circ 11' 14''$ (RT)
 $D = 4^\circ 46' 34''$
 $R = 1,200.00'$
 $T = 117.53'$
 $L = 234.24'$
 $E = 5.74'$
 $e = N/A$
 $T.R. = N/A$
 $S.E. RUN = N/A$
 $P.C. STA. = 446+44.48$ N 1,839,043.8343 E 996,540.6926
 $P.T. STA. = 448+78.72$ N 1,838,925.8660 E 996,742.7051

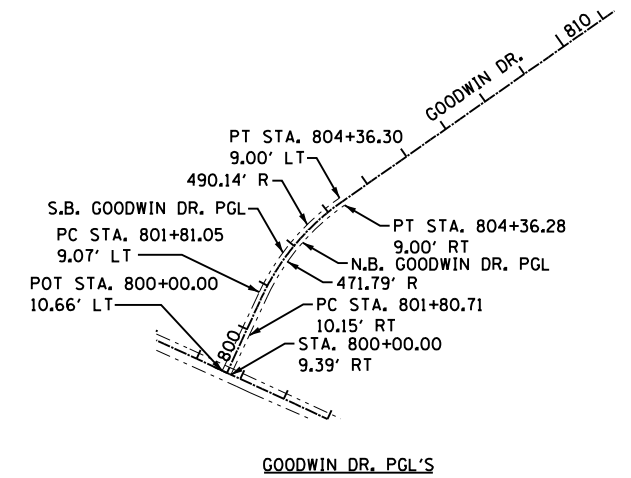

PR. CURVE WBPG-3
 PI STA. = 411+94.80, 201.25' LT N 1,835,090.8104 E 984,123.8137
 $\Delta = 25^\circ 25' 38''$ (RT)
 $D = 0^\circ 44' 57''$
 $R = 7,648.86'$
 $T = 1,725.66'$
 $L = 3,394.47'$
 $E = 192.25'$
 $e = N/A$
 $T.R. = N/A$
 $S.E. RUN = N/A$
 $P.C. STA. = 394+99.72, 8.00' LT$ N 1,835,055.0066 E 982,398.5217
 $P.T. STA. = 428+90.05, 9.00' LT$ N 1,834,382.3636 E 985,697.3504

PR. CURVE EBPG-4
 PI STA. = 423+99.34, 5.26' RT N 1,834,556.1887 E 985,238.1909
 $\Delta = 5^\circ 28' 28''$ (RT)
 $D = 1^\circ 08' 45''$
 $R = 5,000.00'$
 $T = 239.05'$
 $L = 477.73'$
 $E = 5.71'$
 $e = N/A$
 $T.R. = N/A$
 $S.E. RUN = N/A$
 $P.C. STA. = 421+60.08, 9.00' RT$ N 1,834,633.0848 E 985,011.8441
 $P.T. STA. = 426+38.46, 16.87' RT$ N 1,834,458.0492 E 985,456.1693

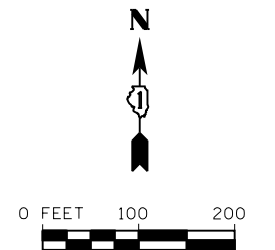

FILE NAME = s:\p1\6300--6395\6346\023\micro\sh1\018132-sh1-ATB02.dgn



USER NAME = amandaj	DESIGNED MAG	REVISED -
PLOT SCALE = 400.0000' / in.	DRAWN BJJ	REVISED -
PLOT DATE = 4/26/2012	CHECKED SJN	REVISED -
	DATE	REVISED -

STATE OF ILLINOIS
 DEPARTMENT OF TRANSPORTATION

ALIGNMENTS US ROUTE 30

SCALE: AS SHOWN SHEET NO. OF SHEETS STA. TO STA.

F.A.P. RTE.	SECTION	COUNTY	TOTAL SHEETS	SHEET NO.
349	11 WRS-3	KENDALL	527	67
CONTRACT NO. 60132				
FED. ROAD DIST. NO. 1 ILLINOIS FED. AID PROJECT				