

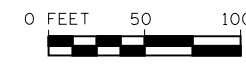


NOTE: REMOVAL OF EXISTING SIGNS ARE SHOWN ON THE PAVEMENT MARKING AND SIGNING SHEETS.

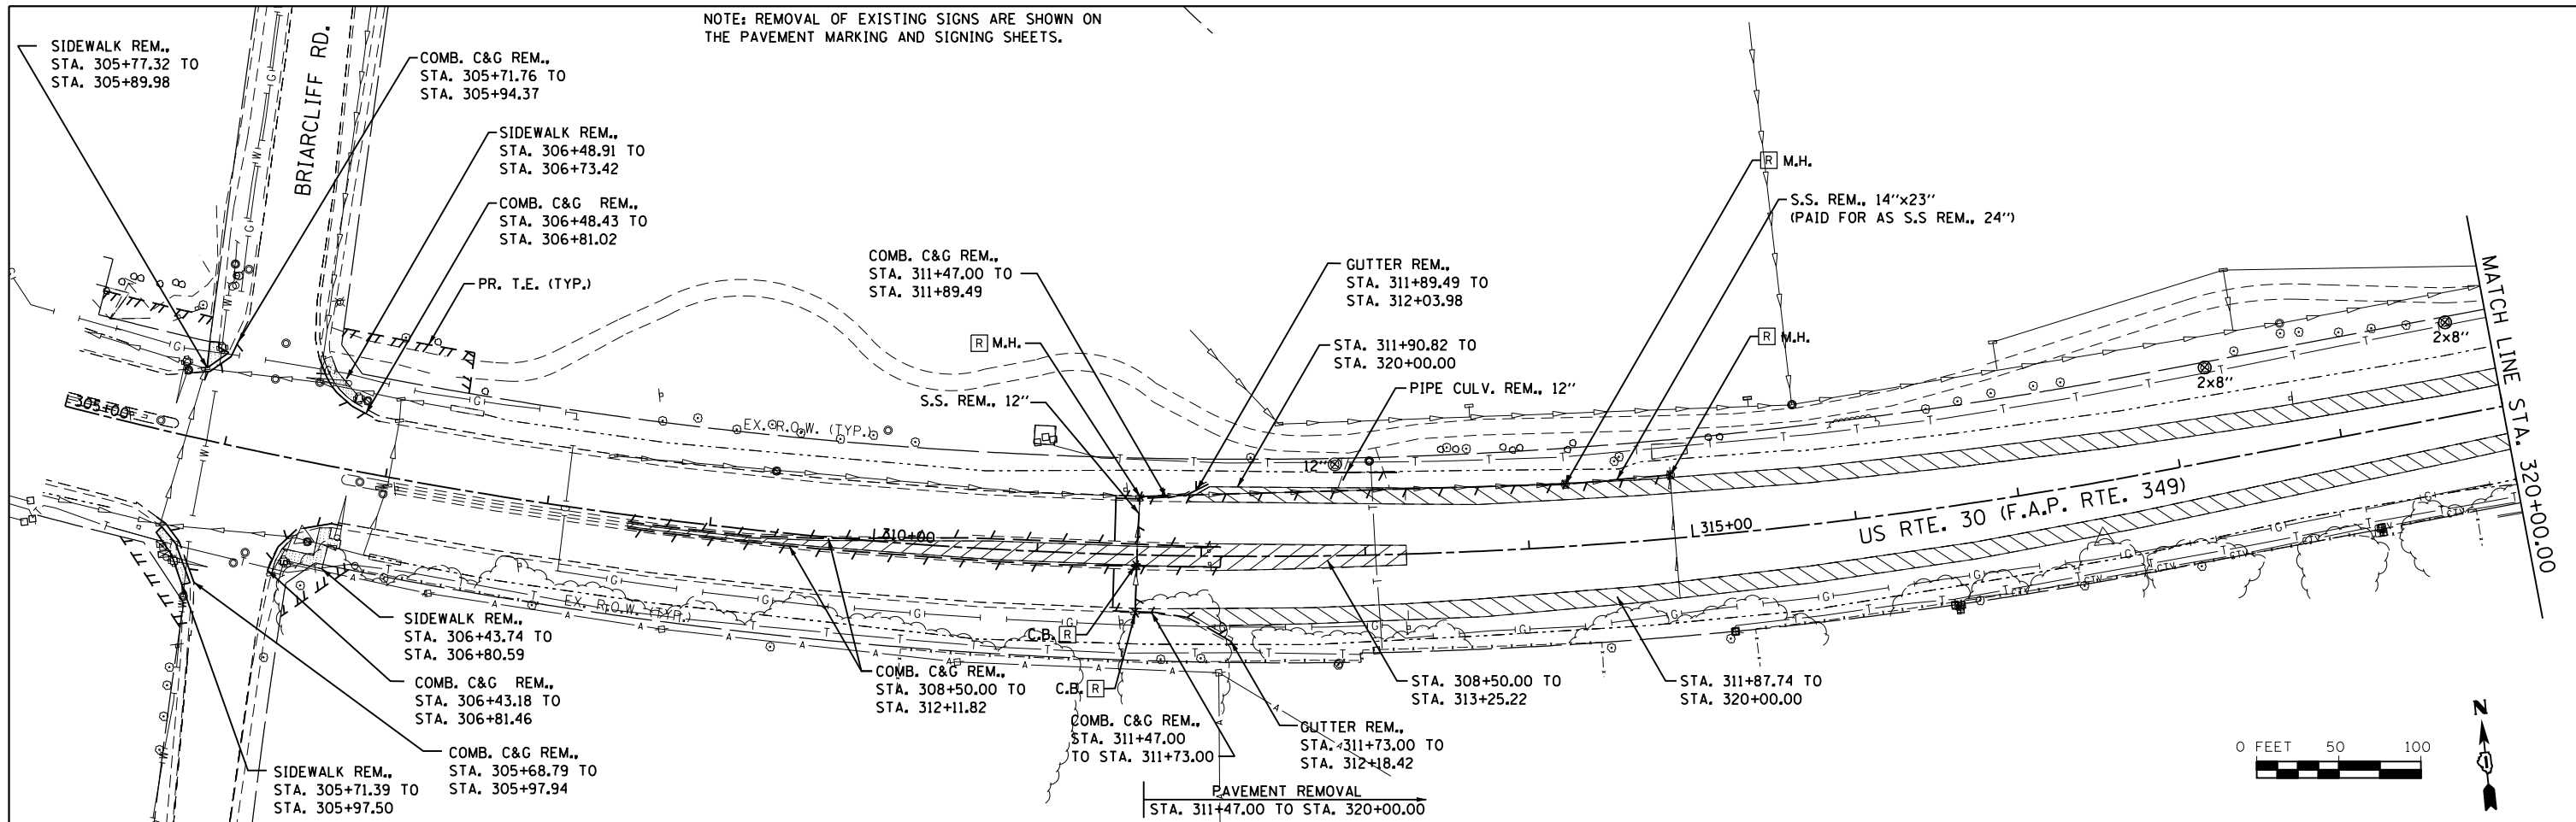

LEGEND	
	MISC. REMOVAL
	MEDIAN REMOVAL
	PAVED SHOULDER REMOVAL
	STRUCTURE TO BE REMOVED
	LINEAR REMOVAL ITEM
	TREE REMOVAL
	ITEM REMOVAL

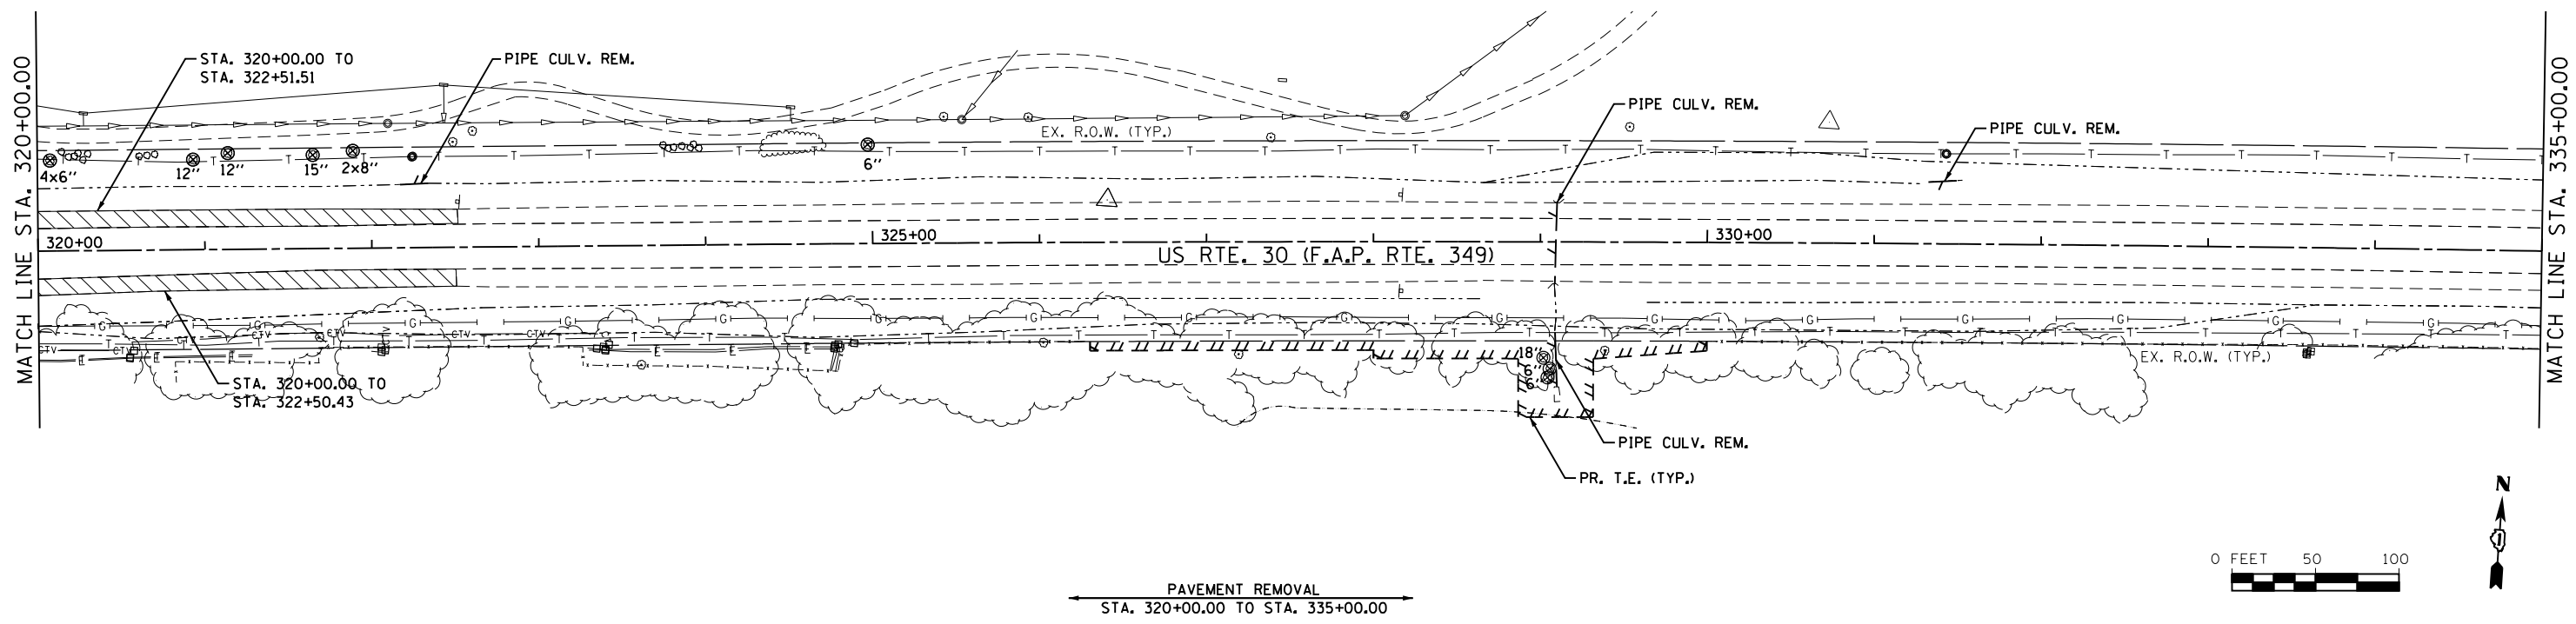

1170 SOUTH HOUBOLT ROAD
JOLIET, ILLINOIS 60431
(815) 744-4200



FILE NAME =	USER NAME = amandaj	DESIGNED - MAG	REVISED -
st\joi\6300--6399\6346\023\micros\shd\00132-shd-removal101.dgn		DRAWN - BJJ	REVISED -
		CHECKED - SJN	REVISED -
		DATE -	REVISED -

STATE OF ILLINOIS
DEPARTMENT OF TRANSPORTATION

REMOVAL SHEETS

SCALE: SHEET NO. OF SHEETS STA. 305+00 TO STA. 335+00

F.A.P. RTE.	SECTION	COUNTY	TOTAL SHEETS	SHEET NO.
349	11 WRS-3	KENDALL	527	71
CONTRACT NO. 60132				
FED. ROAD DIST. NO. 1 ILLINOIS FED. AID PROJECT				