


LEGEND	
	STRUCTURE TO BE REMOVED
	MISC. REMOVAL
	MEDIAN REMOVAL
	PAVED SHOULDER REMOVAL
	LINEAR REMOVAL ITEM
	TREE REMOVAL
	ITEM REMOVAL

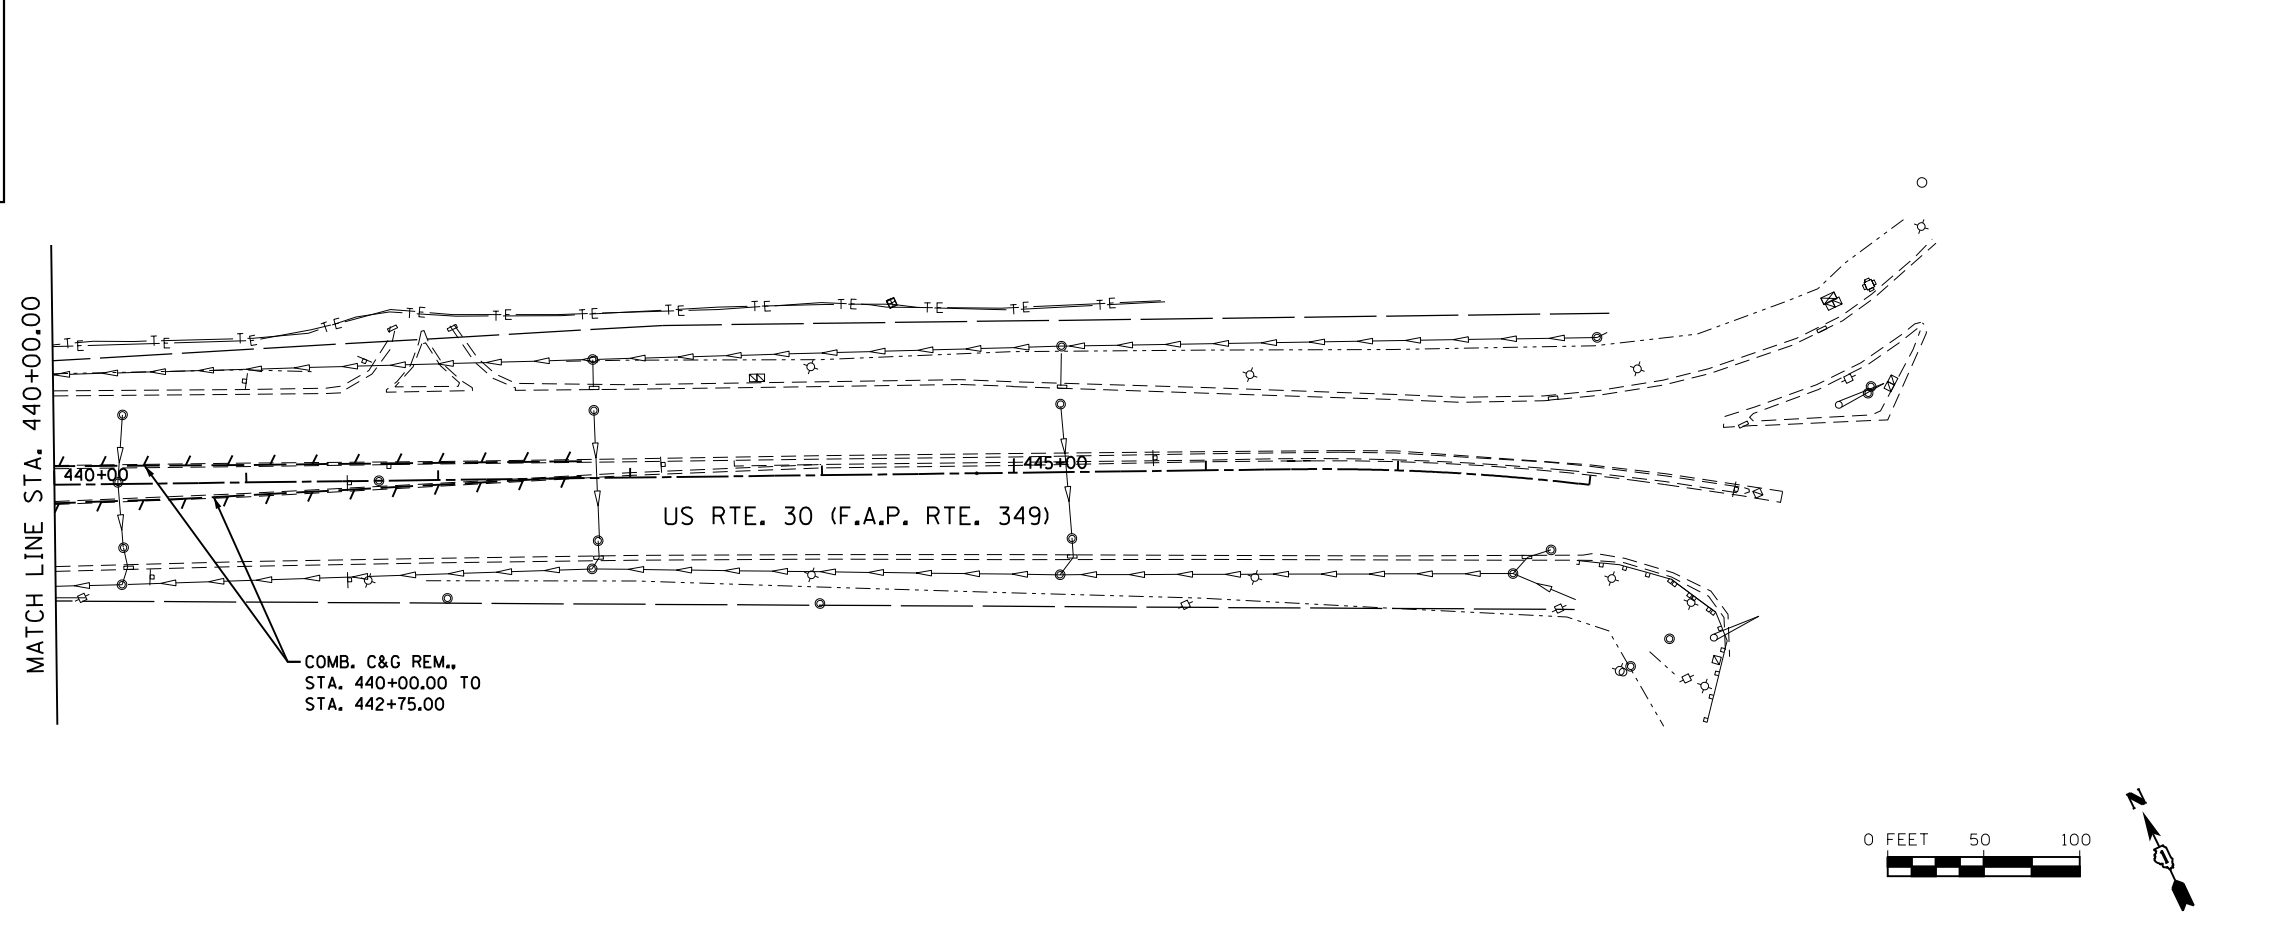

1170 SOUTH HOUBOLT ROAD
JOLIET, ILLINOIS 60431
(815) 744-4200



FILE NAME =	USER NAME = amanda.j	DESIGNED - MAG	REVISED -
st\joi\6300--6399\6346\023\micros\shd\060132-shd-removal05.dgn		DRAWN - BJF	REVISED -
		CHECKED - SJN	REVISED -
		DATE -	REVISED -

STATE OF ILLINOIS
DEPARTMENT OF TRANSPORTATION

REMOVAL SHEETS

SCALE: SHEET NO. OF SHEETS STA. 425+00 TO STA. 440+00

F.A.P. RTE.	SECTION	COUNTY	TOTAL SHEETS	SHEET NO.
349	11 WRS-3	KENDALL	527	75
CONTRACT NO. 60132				
FED. ROAD DIST. NO. 1 ILLINOIS FED. AID PROJECT				