
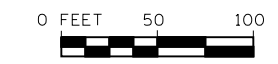


FILE NAME = S:\JOL\63300-63999\6346-023\Micro\CAD\DD Sheets\0160132-shr-stagimg07.dgn

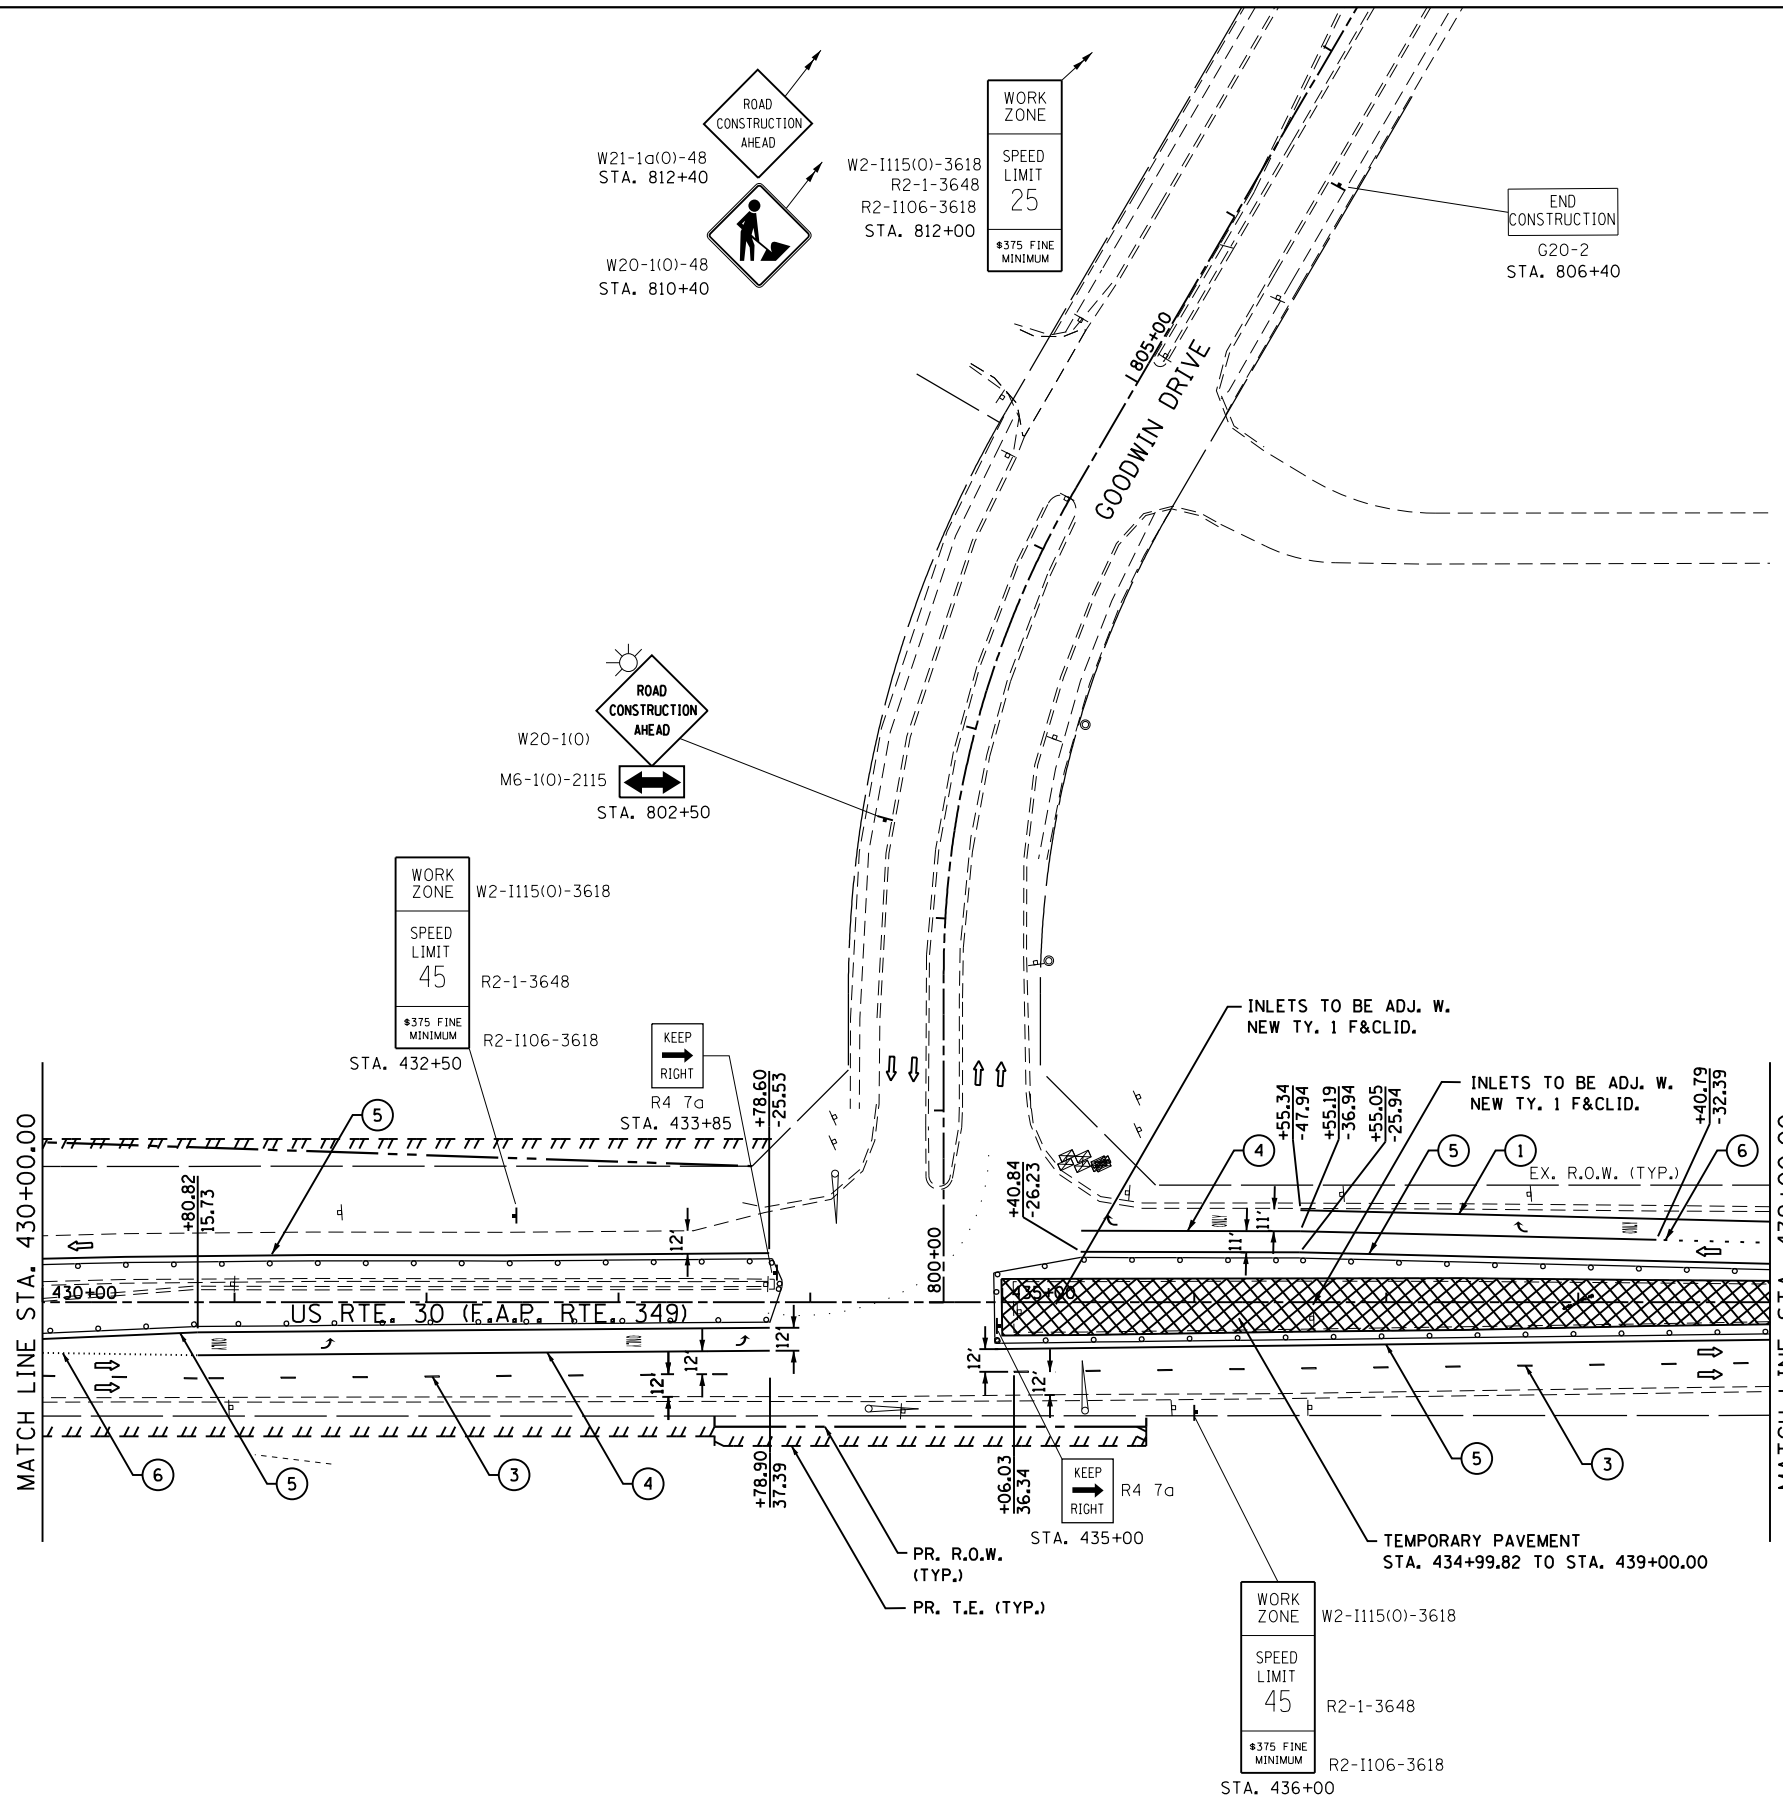

**STRAND**  
ENGINEERS  
1170 SOUTH HOUBOLT ROAD  
JOLIET, ILLINOIS 60431  
(815) 744-4200

USER NAME = amandaj  
PLOT SCALE = 100.0000' / in.  
PLOT DATE = 8/1/2012

DESIGNED -	REVISED -
DRAWN -	REVISED -
CHECKED -	REVISED -
DATE -	REVISED -

**STATE OF ILLINOIS  
DEPARTMENT OF TRANSPORTATION**

**MAINTENANCE OF TRAFFIC  
PRE-STAGE**  
SCALE: AS SHOWN SHEET NO. OF SHEETS STA. 430+00.00 TO STA. 439+00.00

F.A.P. RTE.	SECTION	COUNTY	TOTAL SHEETS	SHEET NO.
349	11 WRS-3	KENDALL	527	101
CONTRACT NO. 60132				
FED. ROAD DIST. NO. 1 ILLINOIS FED. AID PROJECT				