


NOTE:
 1. NORTH AND SOUTH MEDIANS OF US ROUTE 30 AT THE INTERSECTION WITH FIFTH ST. MAY NOT BE CONSTRUCTED AT THE SAME TIME.

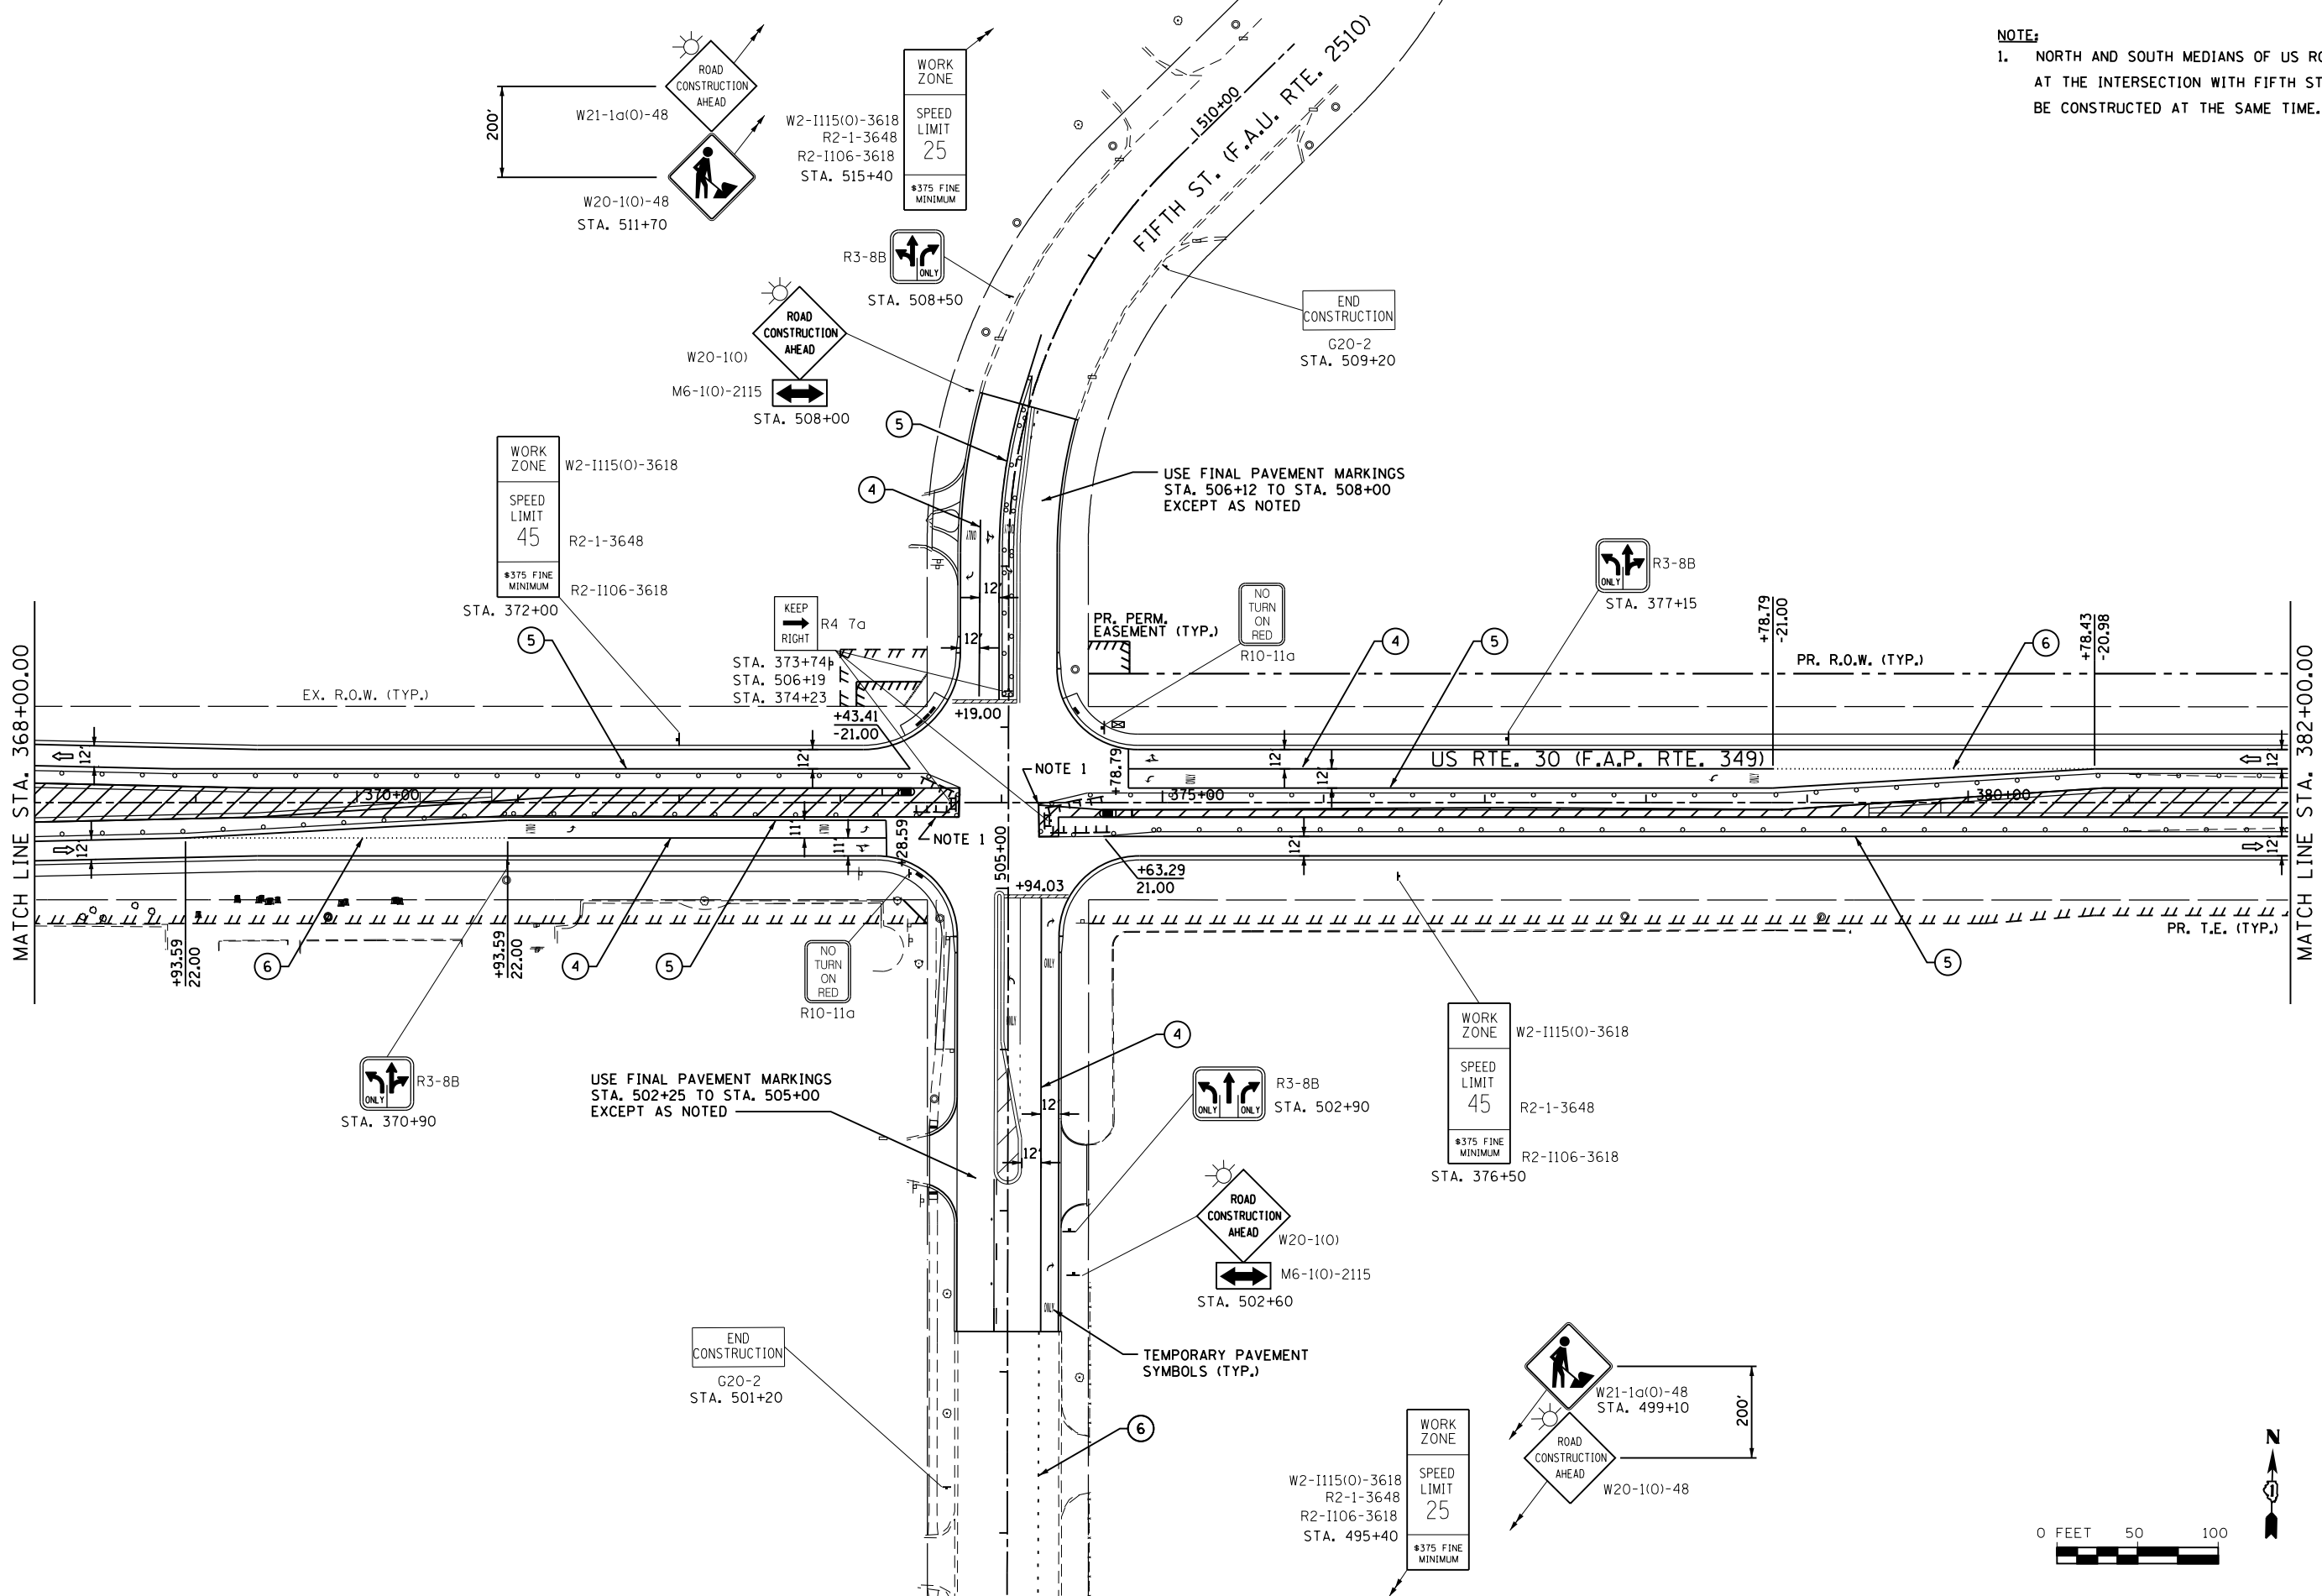

FILE NAME = S:\JUL16300-6399\6346\023\Micro\CAAD Sheets\0160132-shr-staging28.dgn

STRAND
 ENGINEERS
 1170 SOUTH HOUBOLT ROAD
 JOLIET, ILLINOIS 60431
 (815) 744-4200

USER NAME = amanda.j	DESIGNED -	REVISED -
PLOT SCALE = 100.0000' / 1"	DRAWN -	REVISED -
PLOT DATE = 8/1/2012	CHECKED -	REVISED -
	DATE -	REVISED -

**STATE OF ILLINOIS
 DEPARTMENT OF TRANSPORTATION**

MAINTENANCE OF TRAFFIC STAGE 3			
SCALE: AS SHOWN	SHEET NO.	OF SHEETS	STA. 368+00.00 TO STA. 382+00.00

F.A.P. RTE.	SECTION	COUNTY	TOTAL SHEETS	SHEET NO.
349	11 WRS-3	KENDALL	527	136
CONTRACT NO. 60132				
FED. ROAD DIST. NO. 1 ILLINOIS FED. AID PROJECT				