



|      |                   |    |      |
|------|-------------------|----|------|
| PLAN | SURVEYED          | BY | DATE |
|      | PLOTTED           |    |      |
|      | ALIGNMENT CHECKED |    |      |
|      | NOTE BOOK NO.     |    |      |
|      | CARD FILE NAME    |    |      |

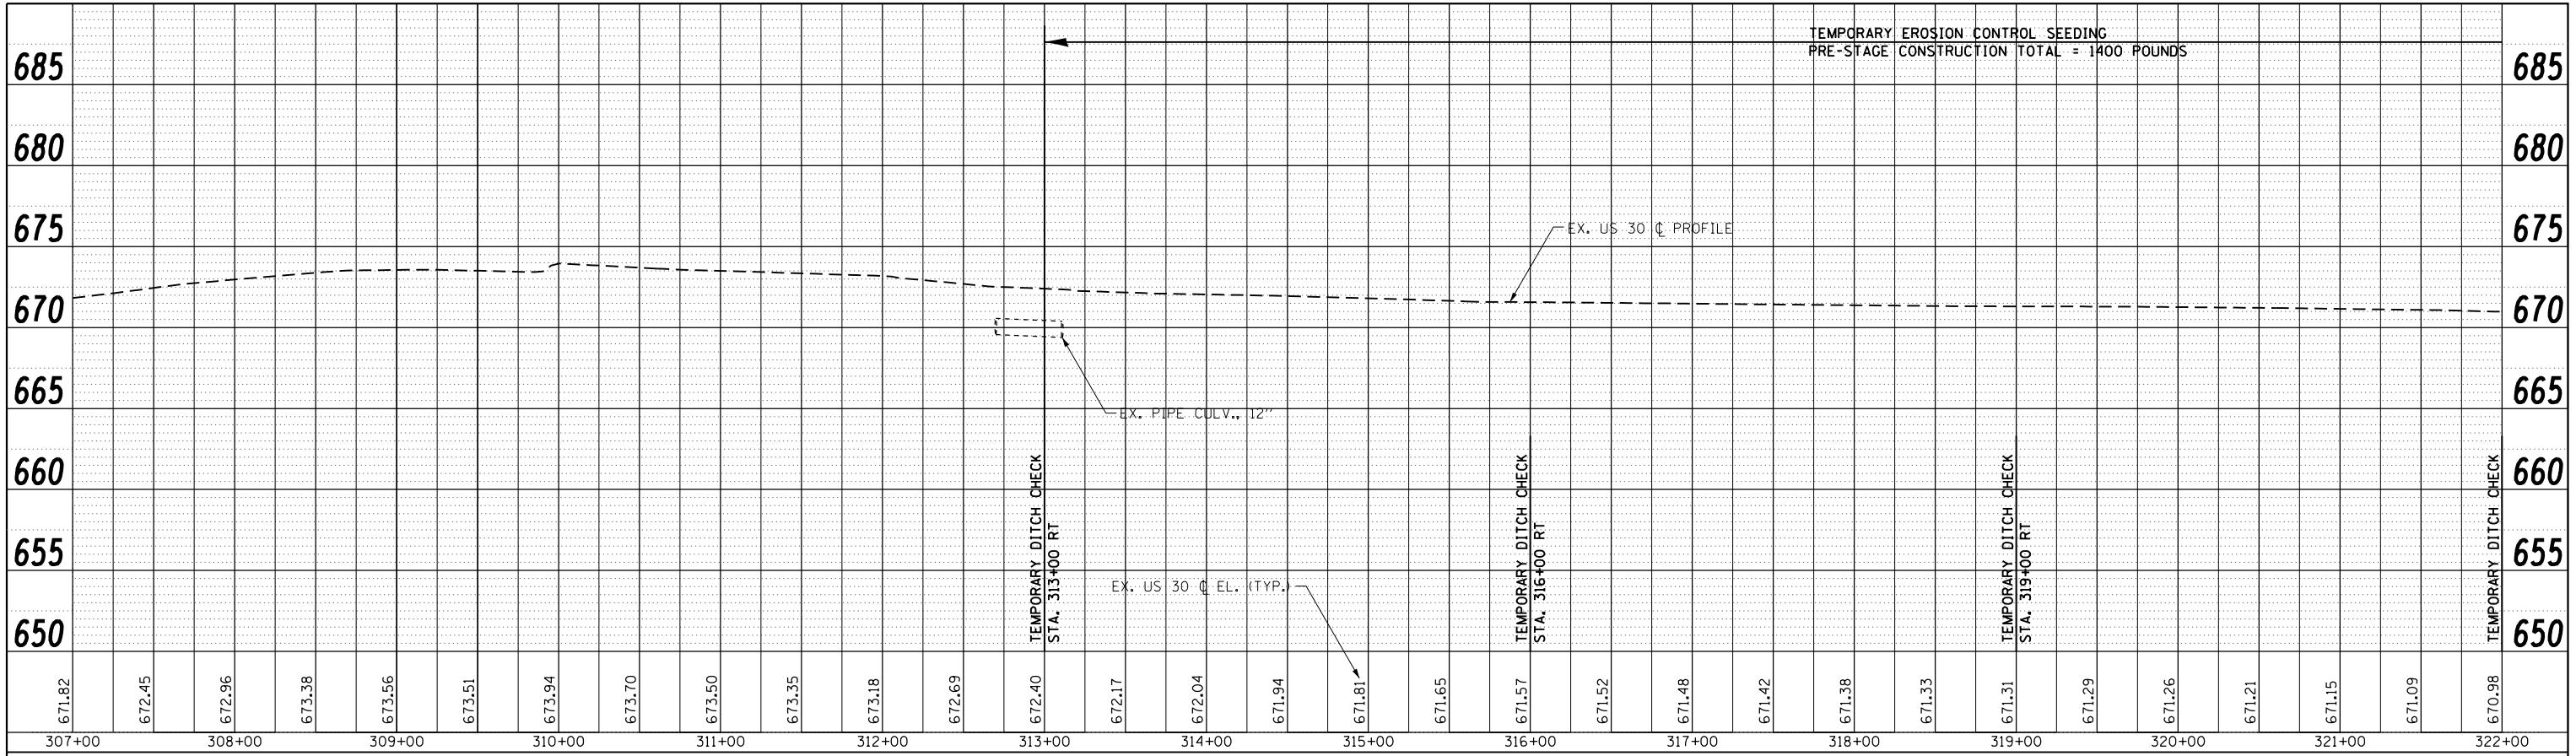

|         |                             |    |      |
|---------|-----------------------------|----|------|
| PROFILE | SURVEYED                    | BY | DATE |
|         | GRADES CHECKED              |    |      |
|         | NOTE BOOK NO.               |    |      |
|         | STRUCTURE NOTATIONS CHECKED |    |      |

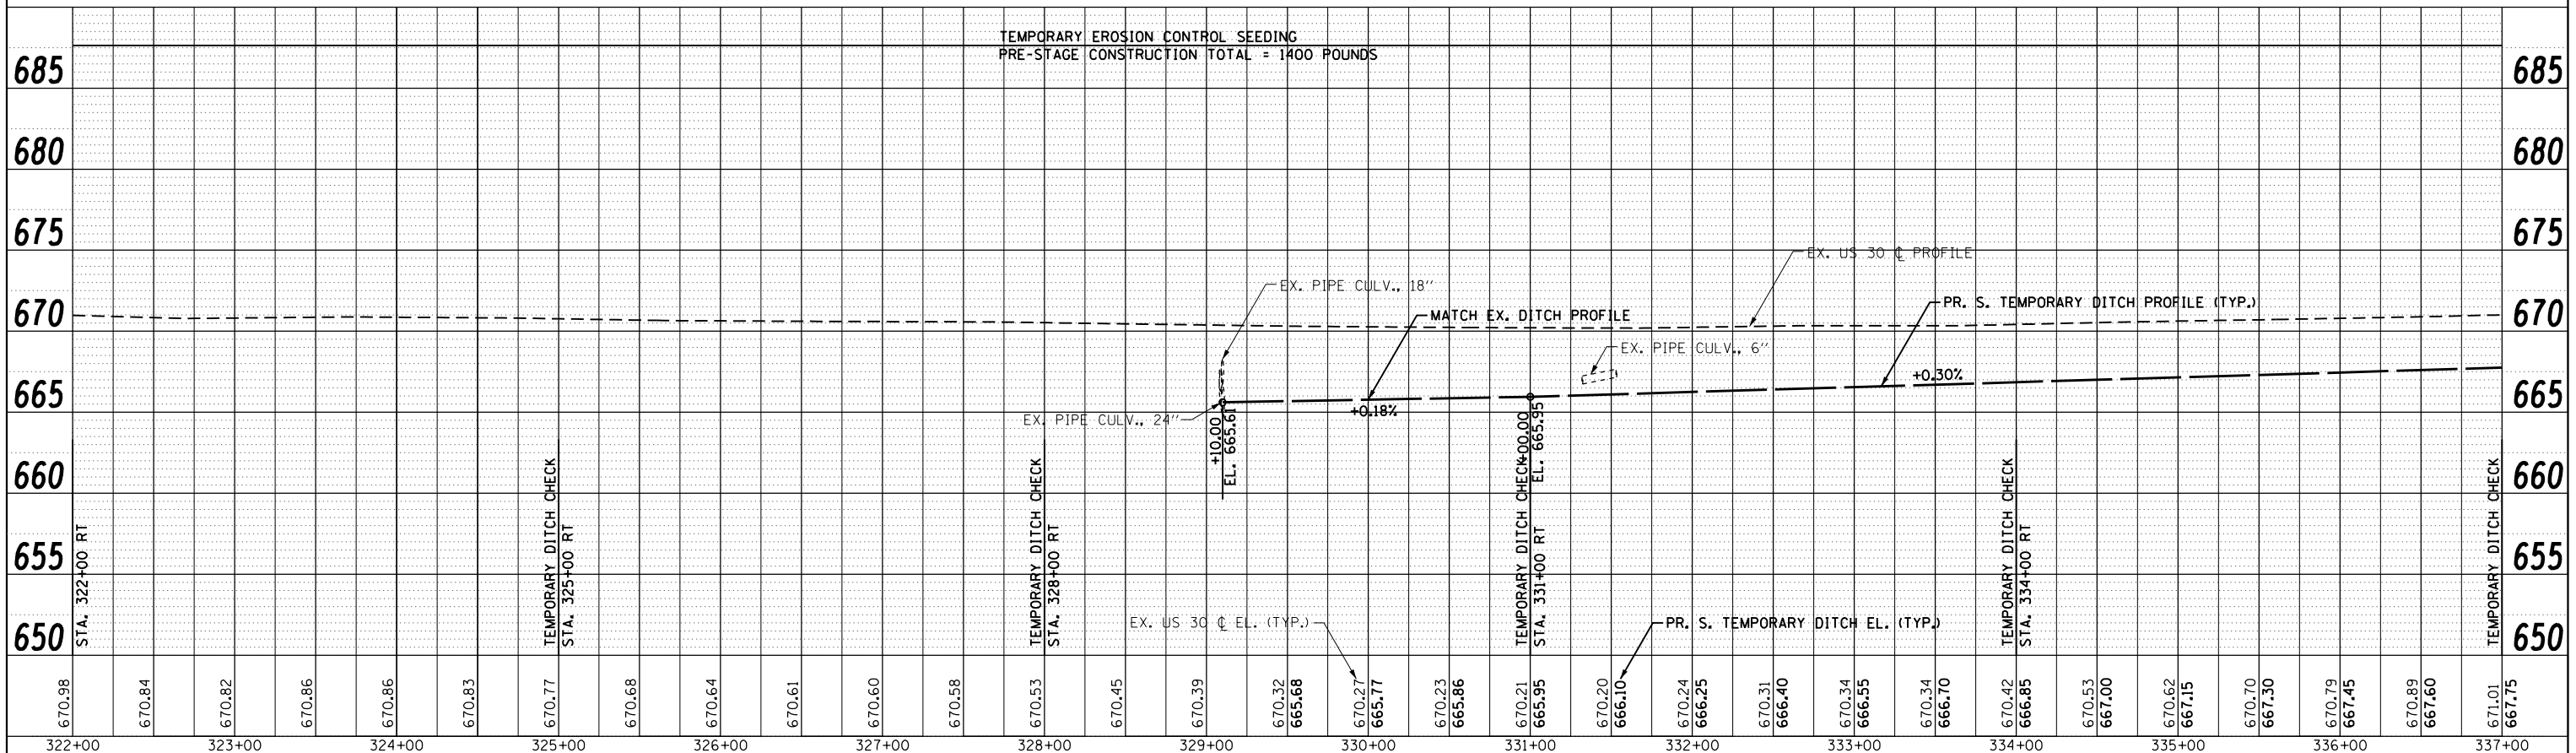

|                         |
|-------------------------|
| 1170 SOUTH HOUBOLT ROAD |
| JOLIET, ILLINOIS 60431  |
| (815) 744-4200          |
| STRAND ENGINEERS        |

|  |                     |          |     |         |   |
|--|---------------------|----------|-----|---------|---|
| FILE NAME =  | USER NAME = amandaj | DESIGNED | NJO | REVISED | - |
| st\jo1\6300--6399\6346\023\micro\sh\10160132-sh\TempDitchPro.dgn |                     | CHECKED  | MAG | REVISED | - |
| PLOT SCALE = 100.0000' / 1"                                      |                     | DRAWN    | AJJ | REVISED | - |
| PLOT DATE = 4/26/2012  |                     | CHECKED  | MAG | REVISED | - |

**STATE OF ILLINOIS  
DEPARTMENT OF TRANSPORTATION**

**US 30 TEMPORARY DITCH PROFILE**

SCALE: SHEET NO. 1 OF 5 SHEETS STA. 307+00 TO STA. 337+00

|   |          |         |              |           |
|---|----------|---------|--------------|-----------|
| F.A.P. RTE.                                     | SECTION  | COUNTY  | TOTAL SHEETS | SHEET NO. |
| 349   | 11 WRS-3 | KENDALL | 527          | 152       |
| CONTRACT NO.                                    |          |         | 60132        |           |
| FED. ROAD DIST. NO. 1 ILLINOIS FED. AID PROJECT |          |         |              |           |