


ELEVATION
(Looking North)

South Wall 1				
Station	Offset Right	Theoretical Top of wall	Theoretical Bottom of wall	Proposed Grade Elev. At front face
307+00	56.00	685.82	669.42	670.08
308+00	56.00	686.96	669.60	670.26
309+00	56.00	687.56	669.77	670.44
310+00	56.00	687.94	669.95	670.62
311+00	56.00	687.50	670.00	670.66
312+00	56.00	686.48	670.04	670.70
313+00	56.00	686.08	669.53	670.19
314+00	56.00	685.68	669.02	669.68
315+00	56.00	685.28	669.00	669.66
316+00	56.00	684.88	669.16	669.82
317+00	56.00	684.48	669.31	669.98
318+00	56.00	684.08	668.69	669.36
319+00	56.00	683.83	668.07	668.73
320+00	56.00	684.08	667.29	667.96
321+00	56.00	684.48	667.61	668.27
322+00	56.00	684.88	667.92	668.59
323+00	56.00	685.28	667.55	668.22
324+00	56.00	685.68	667.18	667.85
325+00	56.00	686.08	666.81	667.48
326+00	56.00	686.47	667.03	667.70
327+00	56.00	686.48	667.25	667.92
328+00	56.00	686.02	666.78	667.45
329+00	56.00	685.52	666.31	666.97
330+00	56.00	685.02	666.61	667.28
331+00	56.00	684.51	666.92	667.59
332+00	56.00	684.01	666.81	667.48
333+00	56.00	683.51	666.70	667.37
334+00	56.00	683.09	667.55	668.22
335+00	56.00	683.22	666.97	667.64
336+00	56.00	683.68	668.09	668.75
337+00	56.00	684.13	669.21	669.87
338+00	56.00	684.58	669.29	669.95
339+00	56.00	685.03	669.37	670.03
340+00	56.00	685.48	669.14	669.81
341+00	56.00	685.93	668.92	669.59
342+00	56.00	686.39	668.57	669.23
343+00	56.00	686.84	667.09	667.75
343+50	56.00	687.06	665.60	666.27

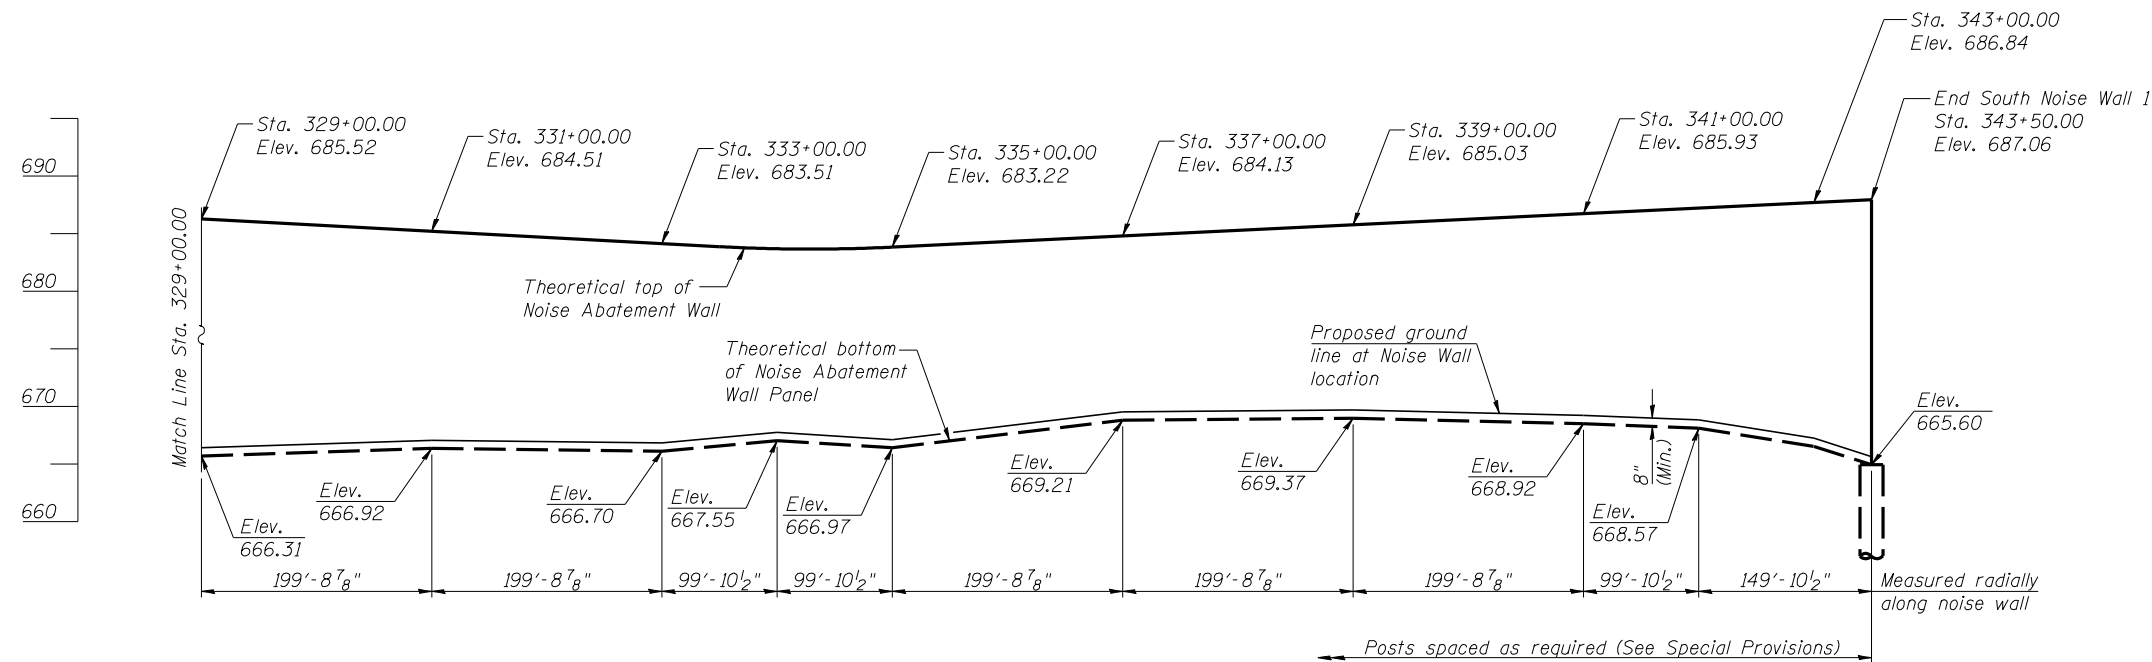

ELEVATION
(Looking North)