


DATE	
BY	
ORIGINAL SURVEY	
SURVEYED	
PLOTTED	
TEMPLATE	
NOTE BOOK	
AREAS CHECKED	
NO.	

DATE	
BY	
ORIGINAL SURVEY	
SURVEYED	
PLOTTED	
TEMPLATE	
NOTE BOOK	
AREAS CHECKED	
NO.	

FILE NAME = s:\p1\16300-6394\6346\223\micross\st1\0160132-art-ssprststage.dgn

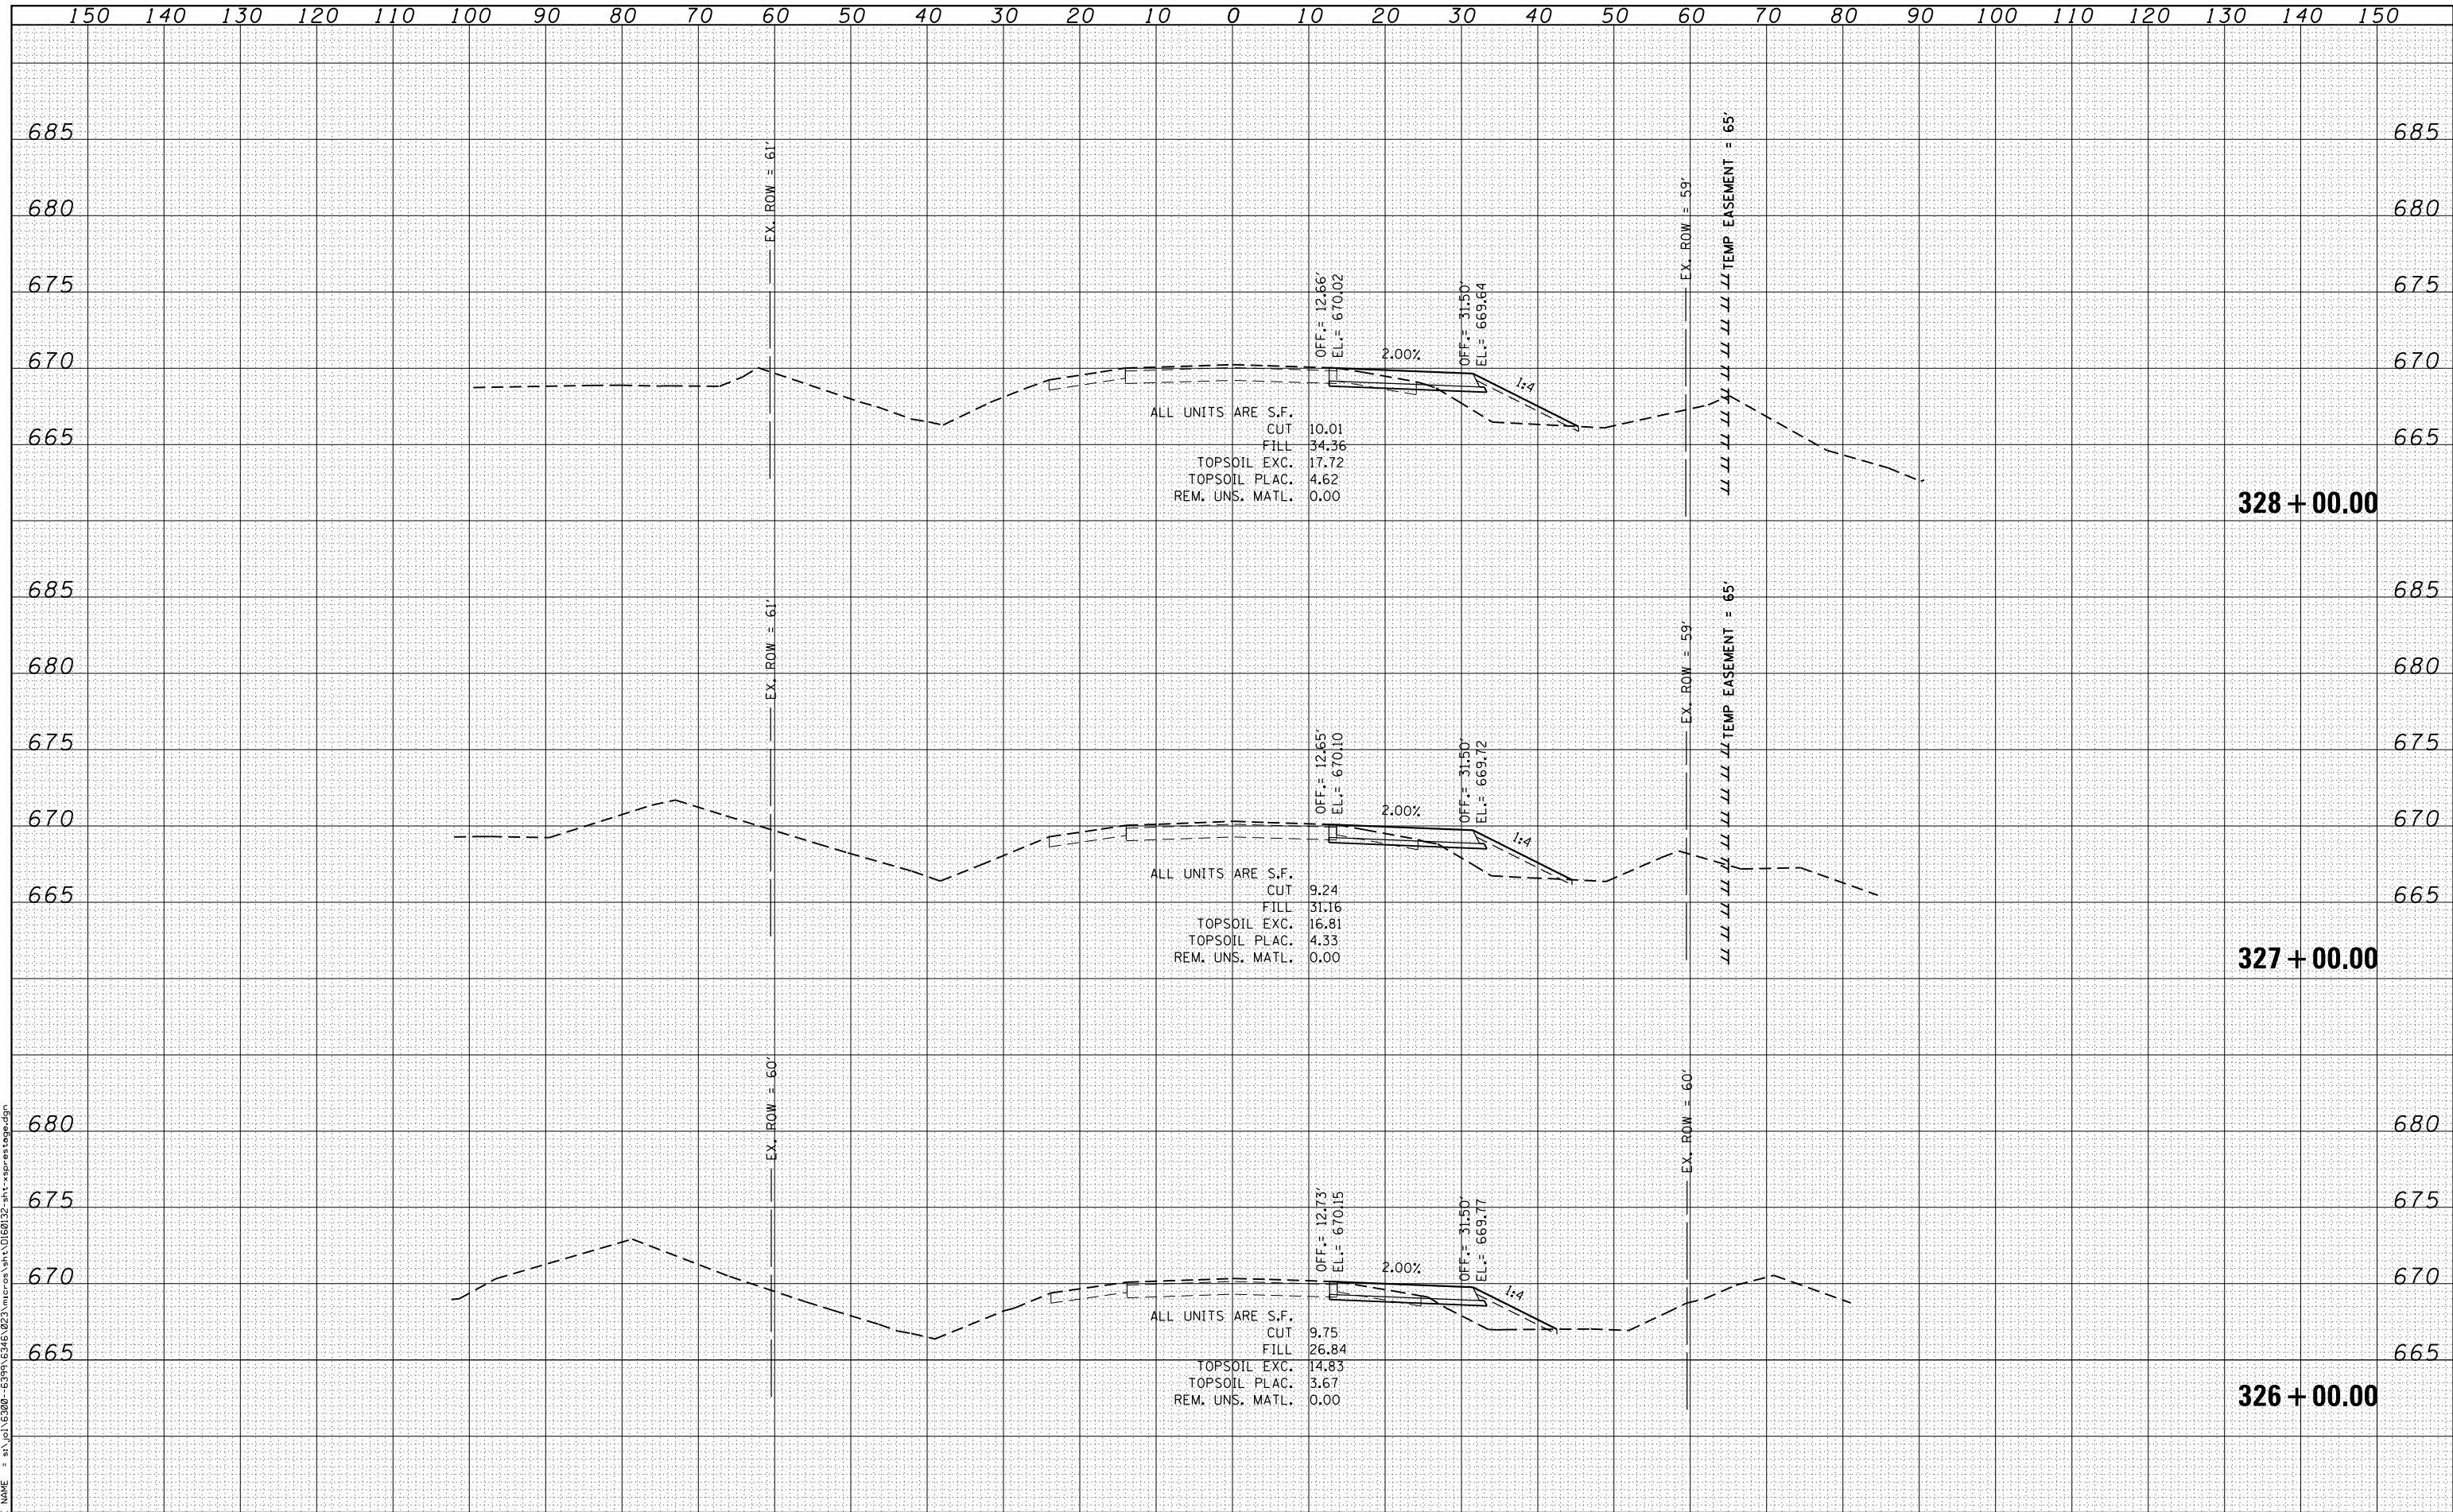

ALL UNITS ARE S.F.
 CUT 10.01
 FILL 34.36
 TOPSOIL EXC. 17.72
 TOPSOIL PLAC. 4.62
 REM. UNS. MATL. 0.00

ALL UNITS ARE S.F.
 CUT 9.24
 FILL 31.16
 TOPSOIL EXC. 16.81
 TOPSOIL PLAC. 4.33
 REM. UNS. MATL. 0.00

ALL UNITS ARE S.F.
 CUT 9.75
 FILL 26.84
 TOPSOIL EXC. 14.83
 TOPSOIL PLAC. 3.67
 REM. UNS. MATL. 0.00

SA 1170 SOUTH HOUBOLT ROAD
 JOLIET, ILLINOIS 60431
STRAND ASSOCIATES® (815) 744-4200

USER NAME = amanda.j	DESIGNED - MAG	REVISED -
	DRAWN - AJJ	REVISED -
PLOT SCALE = 20.0000' / in.	CHECKED - BMA	REVISED -
PLOT DATE = 5/14/2012	DATE 4/25/2012	REVISED -

STATE OF ILLINOIS
DEPARTMENT OF TRANSPORTATION

US 30 PRE-STAGE CROSS SECTIONS

SCALE: SHEET OF SHEETS STA. 326+00.00 TO STA. 328+00.00

F.A.P. RTE.	SECTION	COUNTY	TOTAL SHEETS	SHEET NO.
349	11 WRS-3	KENDALL	527	383
CONTRACT NO. 60132				

FED. ROAD DIST. NO. 1 ILLINOIS FED. AID PROJECT