


DATE	
BY	
FINISHED SURVEY	
PLOTTED TEMPLATE	
NOTE BOOK	
AREAS CHECKED	

DATE	
BY	
ORIGINAL SURVEY	
PLOTTED TEMPLATE	
NOTE BOOK	
AREAS CHECKED	

FILE NAME = s:\p1\16300-6399\6346\023\micross\st1\0160132-plt-ssprestage.dgn

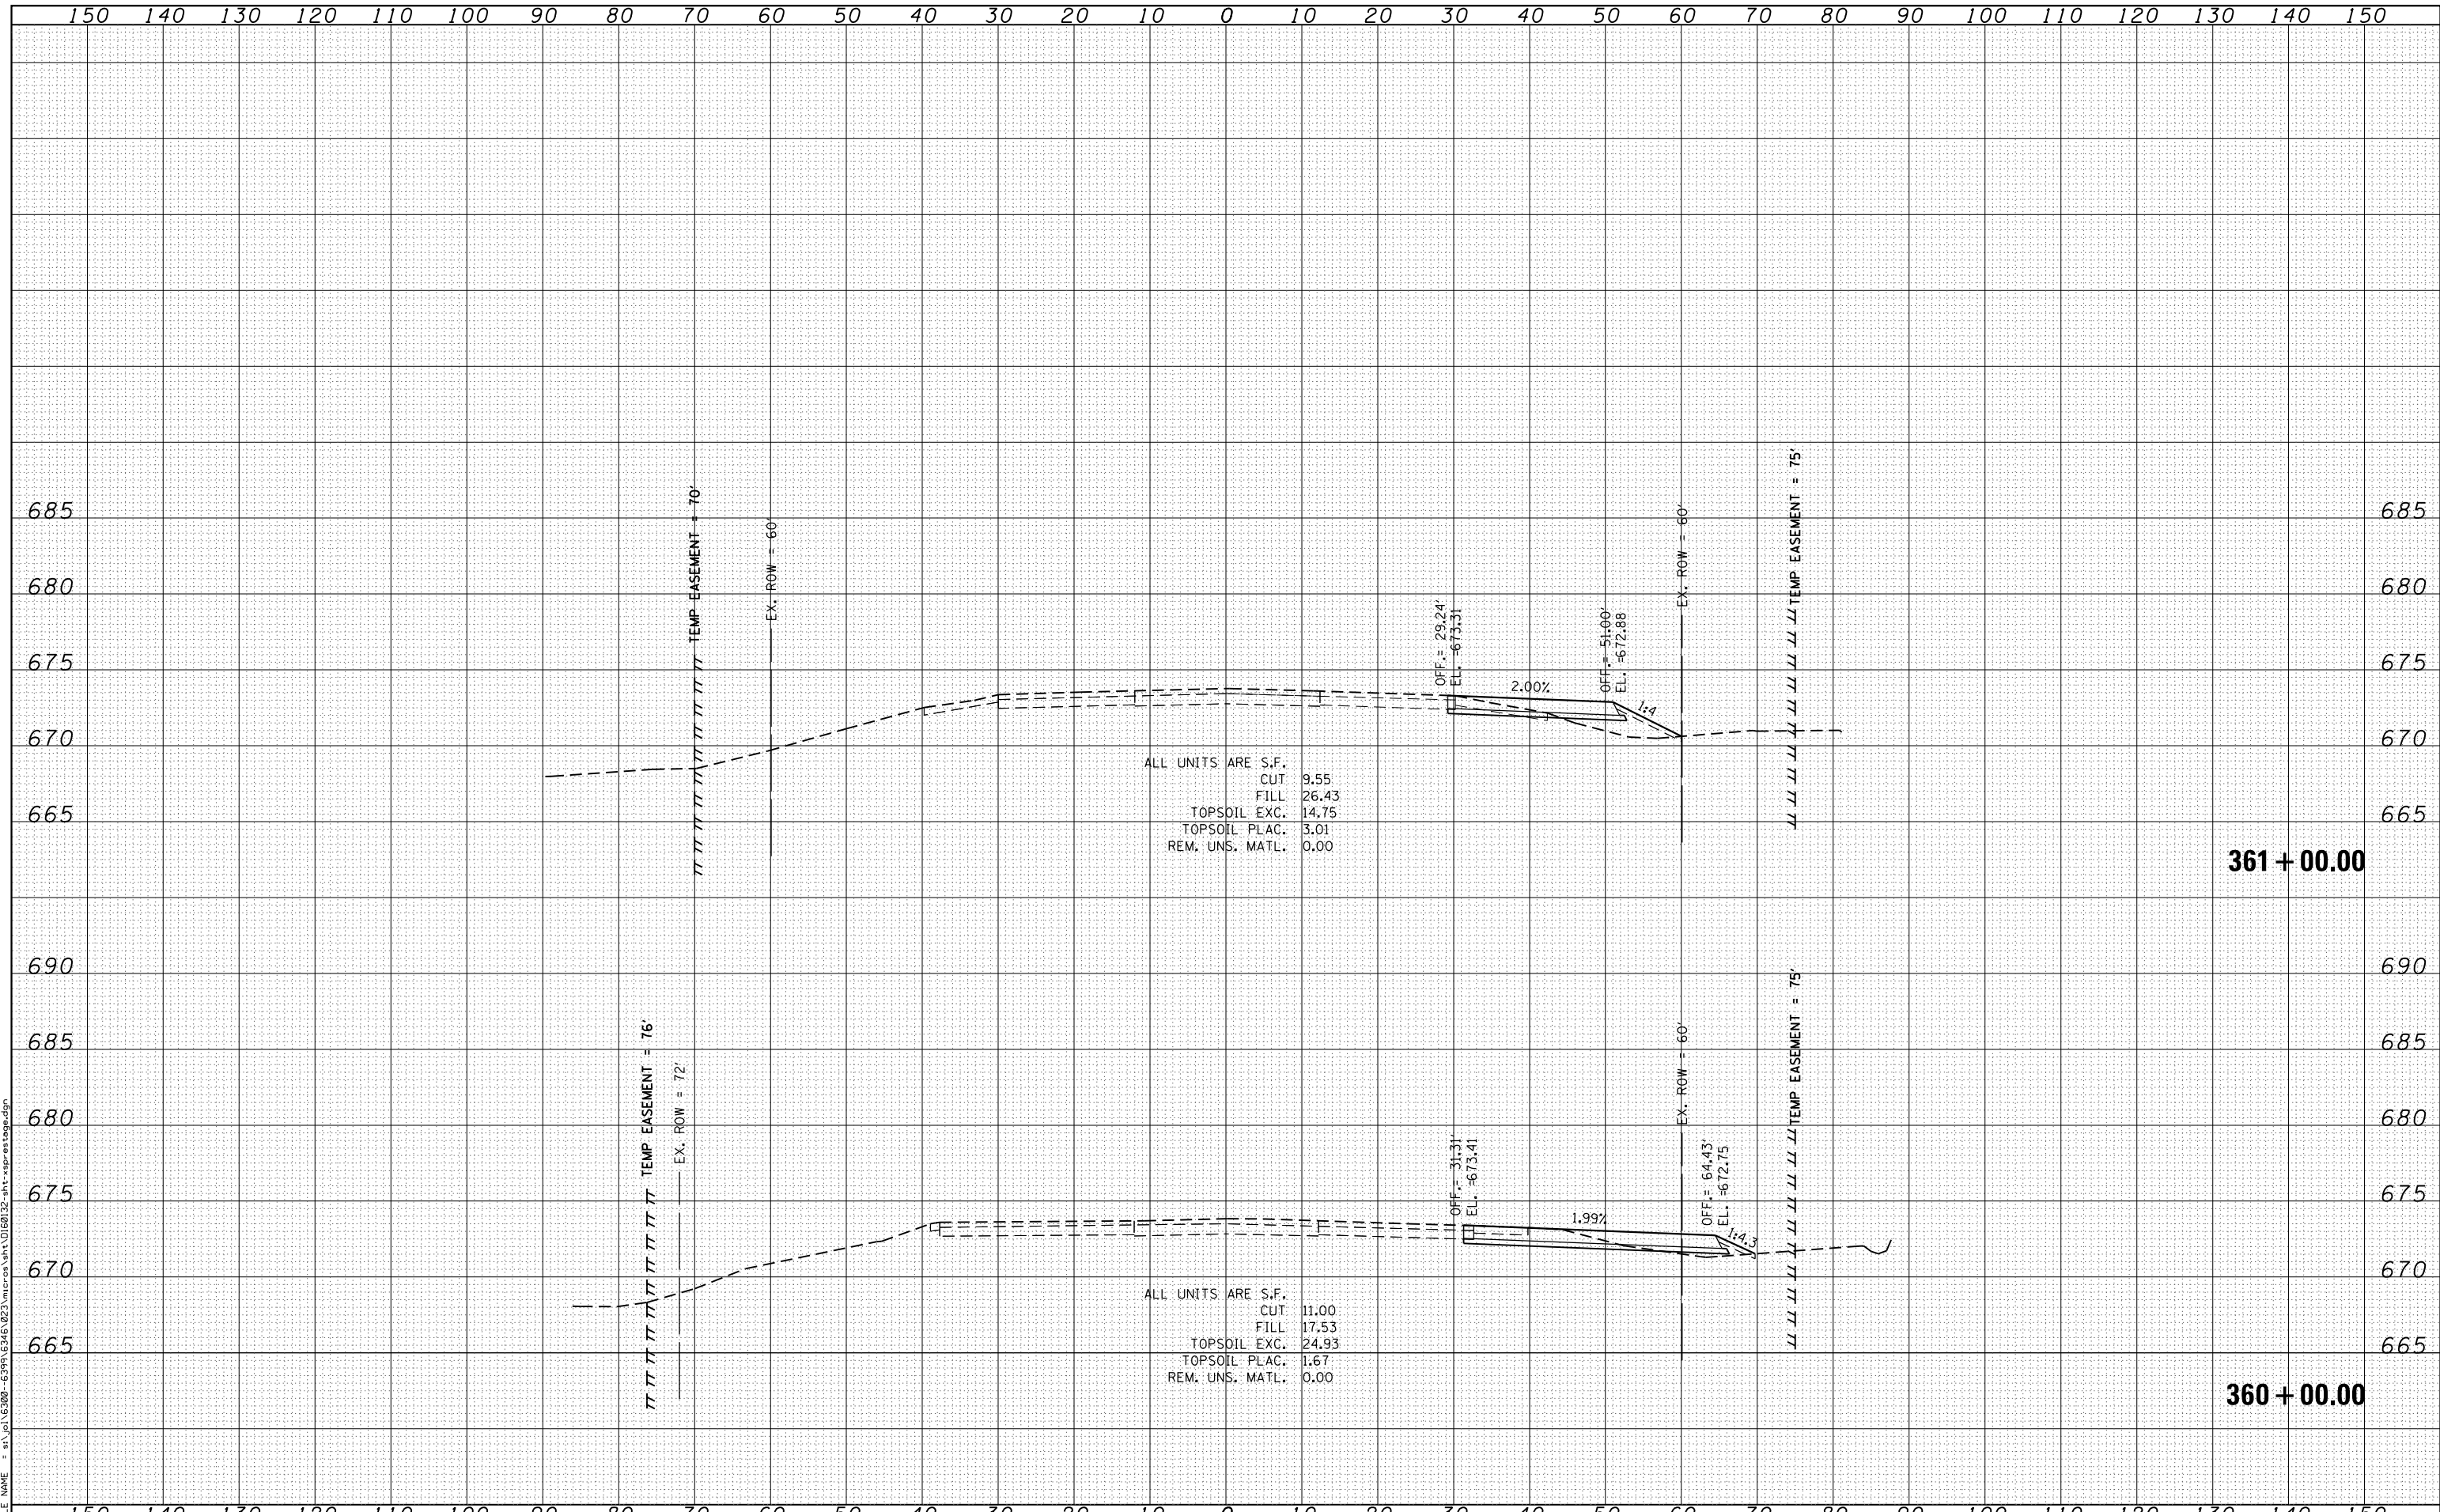

ALL UNITS ARE S.F.
 CUT 9.55
 FILL 26.43
 TOPSOIL EXC. 14.75
 TOPSOIL PLAC. 3.01
 REM. UNS. MATL. 0.00

ALL UNITS ARE S.F.
 CUT 11.00
 FILL 17.53
 TOPSOIL EXC. 24.93
 TOPSOIL PLAC. 1.67
 REM. UNS. MATL. 0.00



USER NAME = amanda.j	DESIGNED - MAG	REVISIED -
	DRAWN - AJJ	REVISIED -
PLOT SCALE = 20.0000' / in.	CHECKED - BMA	REVISIED -
PLOT DATE = 5/14/2012	DATE 4/25/2012	REVISIED -

STATE OF ILLINOIS
 DEPARTMENT OF TRANSPORTATION

US 30 PRE-STAGE CROSS SECTIONS

SCALE: SHEET OF SHEETS STA. 360+00.00 TO STA. 361+00.00

F.A.P. RTE.	SECTION	COUNTY	TOTAL SHEETS	SHEET NO.
349	11 WRS-3	KENDALL	527	395
FED. ROAD DIST. NO. 1 ILLINOIS FED. AID PROJECT			CONTRACT NO. 60132	