


|                  |  |
|------------------|--|
| DATE             |  |
| BY               |  |
| FINISHED SURVEY  |  |
| PLOTTED TEMPLATE |  |
| NOTE BOOK        |  |
| AREAS CHECKED    |  |
| NO.              |  |

|                  |  |
|------------------|--|
| DATE             |  |
| BY               |  |
| ORIGINAL SURVEY  |  |
| PLOTTED TEMPLATE |  |
| NOTE BOOK        |  |
| AREAS CHECKED    |  |
| NO.              |  |

FILE NAME = s:\p1\16300-6394-6346\223\micross\st1\0180132-ant-ssprststage.dgn

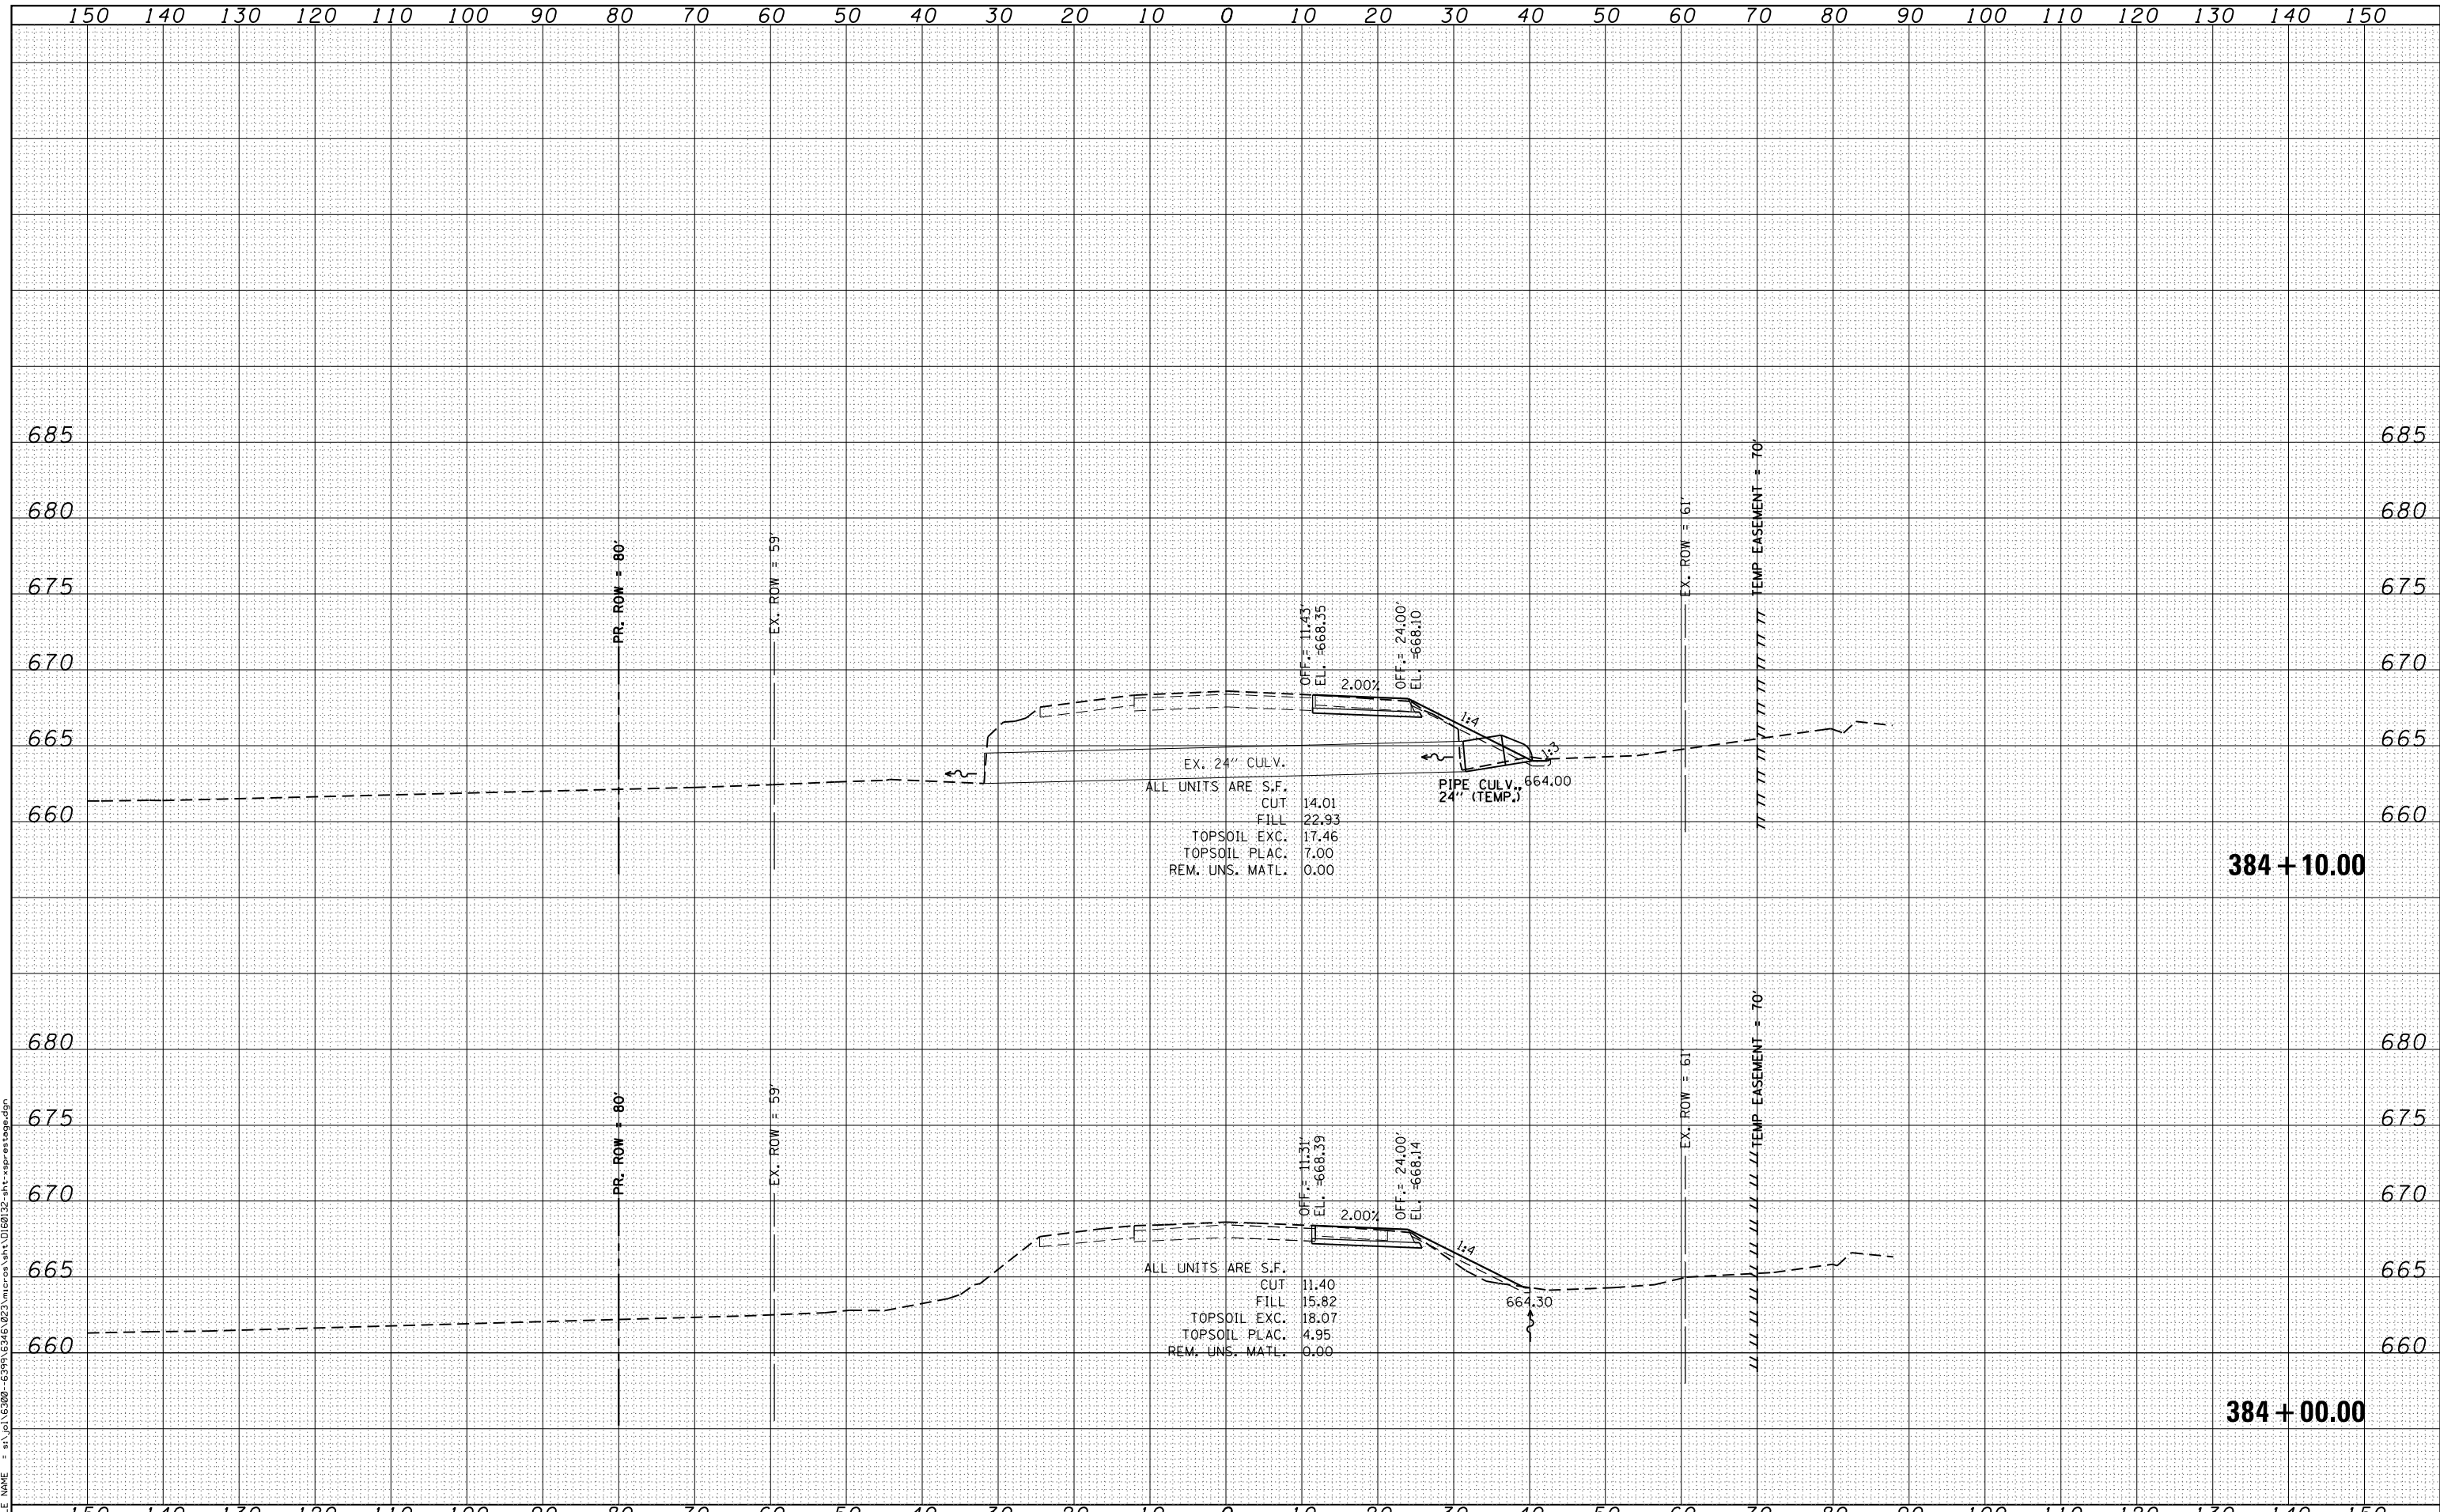

**STRAND ASSOCIATES**  
1170 SOUTH HOUBOLT ROAD  
JOLIET, ILLINOIS 60431  
(815) 744-4200

|                             |                |           |
|-----------------------------|----------------|-----------|
| USER NAME = amanda.j        | DESIGNED - MAG | REVISED - |
|                             | DRAWN - AJJ    | REVISED - |
| PLOT SCALE = 20.0000' / in. | CHECKED - BMA  | REVISED - |
| PLOT DATE = 5/14/2012       | DATE 4/25/2012 | REVISED - |

**STATE OF ILLINOIS  
DEPARTMENT OF TRANSPORTATION**

|                                       |  |
|---------------------------------------|--|
| <b>US 30 PRE-STAGE CROSS SECTIONS</b> |  |
| SCALE:                                | SHEET OF SHEETS STA. 384+00.00 TO STA. 384+10.00 |

|   |          |         |                    |           |
|---|----------|---------|--------------------|-----------|
| F.A.P. RTE.                                     | SECTION  | COUNTY  | TOTAL SHEETS       | SHEET NO. |
| 349   | 11 WRS-3 | KENDALL | 527                | 406       |
| FED. ROAD DIST. NO. 1 ILLINOIS FED. AID PROJECT |          |         | CONTRACT NO. 60132 |           |