


DATE	
BY	
FINAL SURVEY	SURVEYED
NOTE BOOK	PLOTTED
NO.	TEMPLATE
	AREAS
	CHECKED

DATE	
BY	
ORIGINAL SURVEY	SURVEYED
NOTE BOOK	PLOTTED
NO.	TEMPLATE
	AREAS
	CHECKED

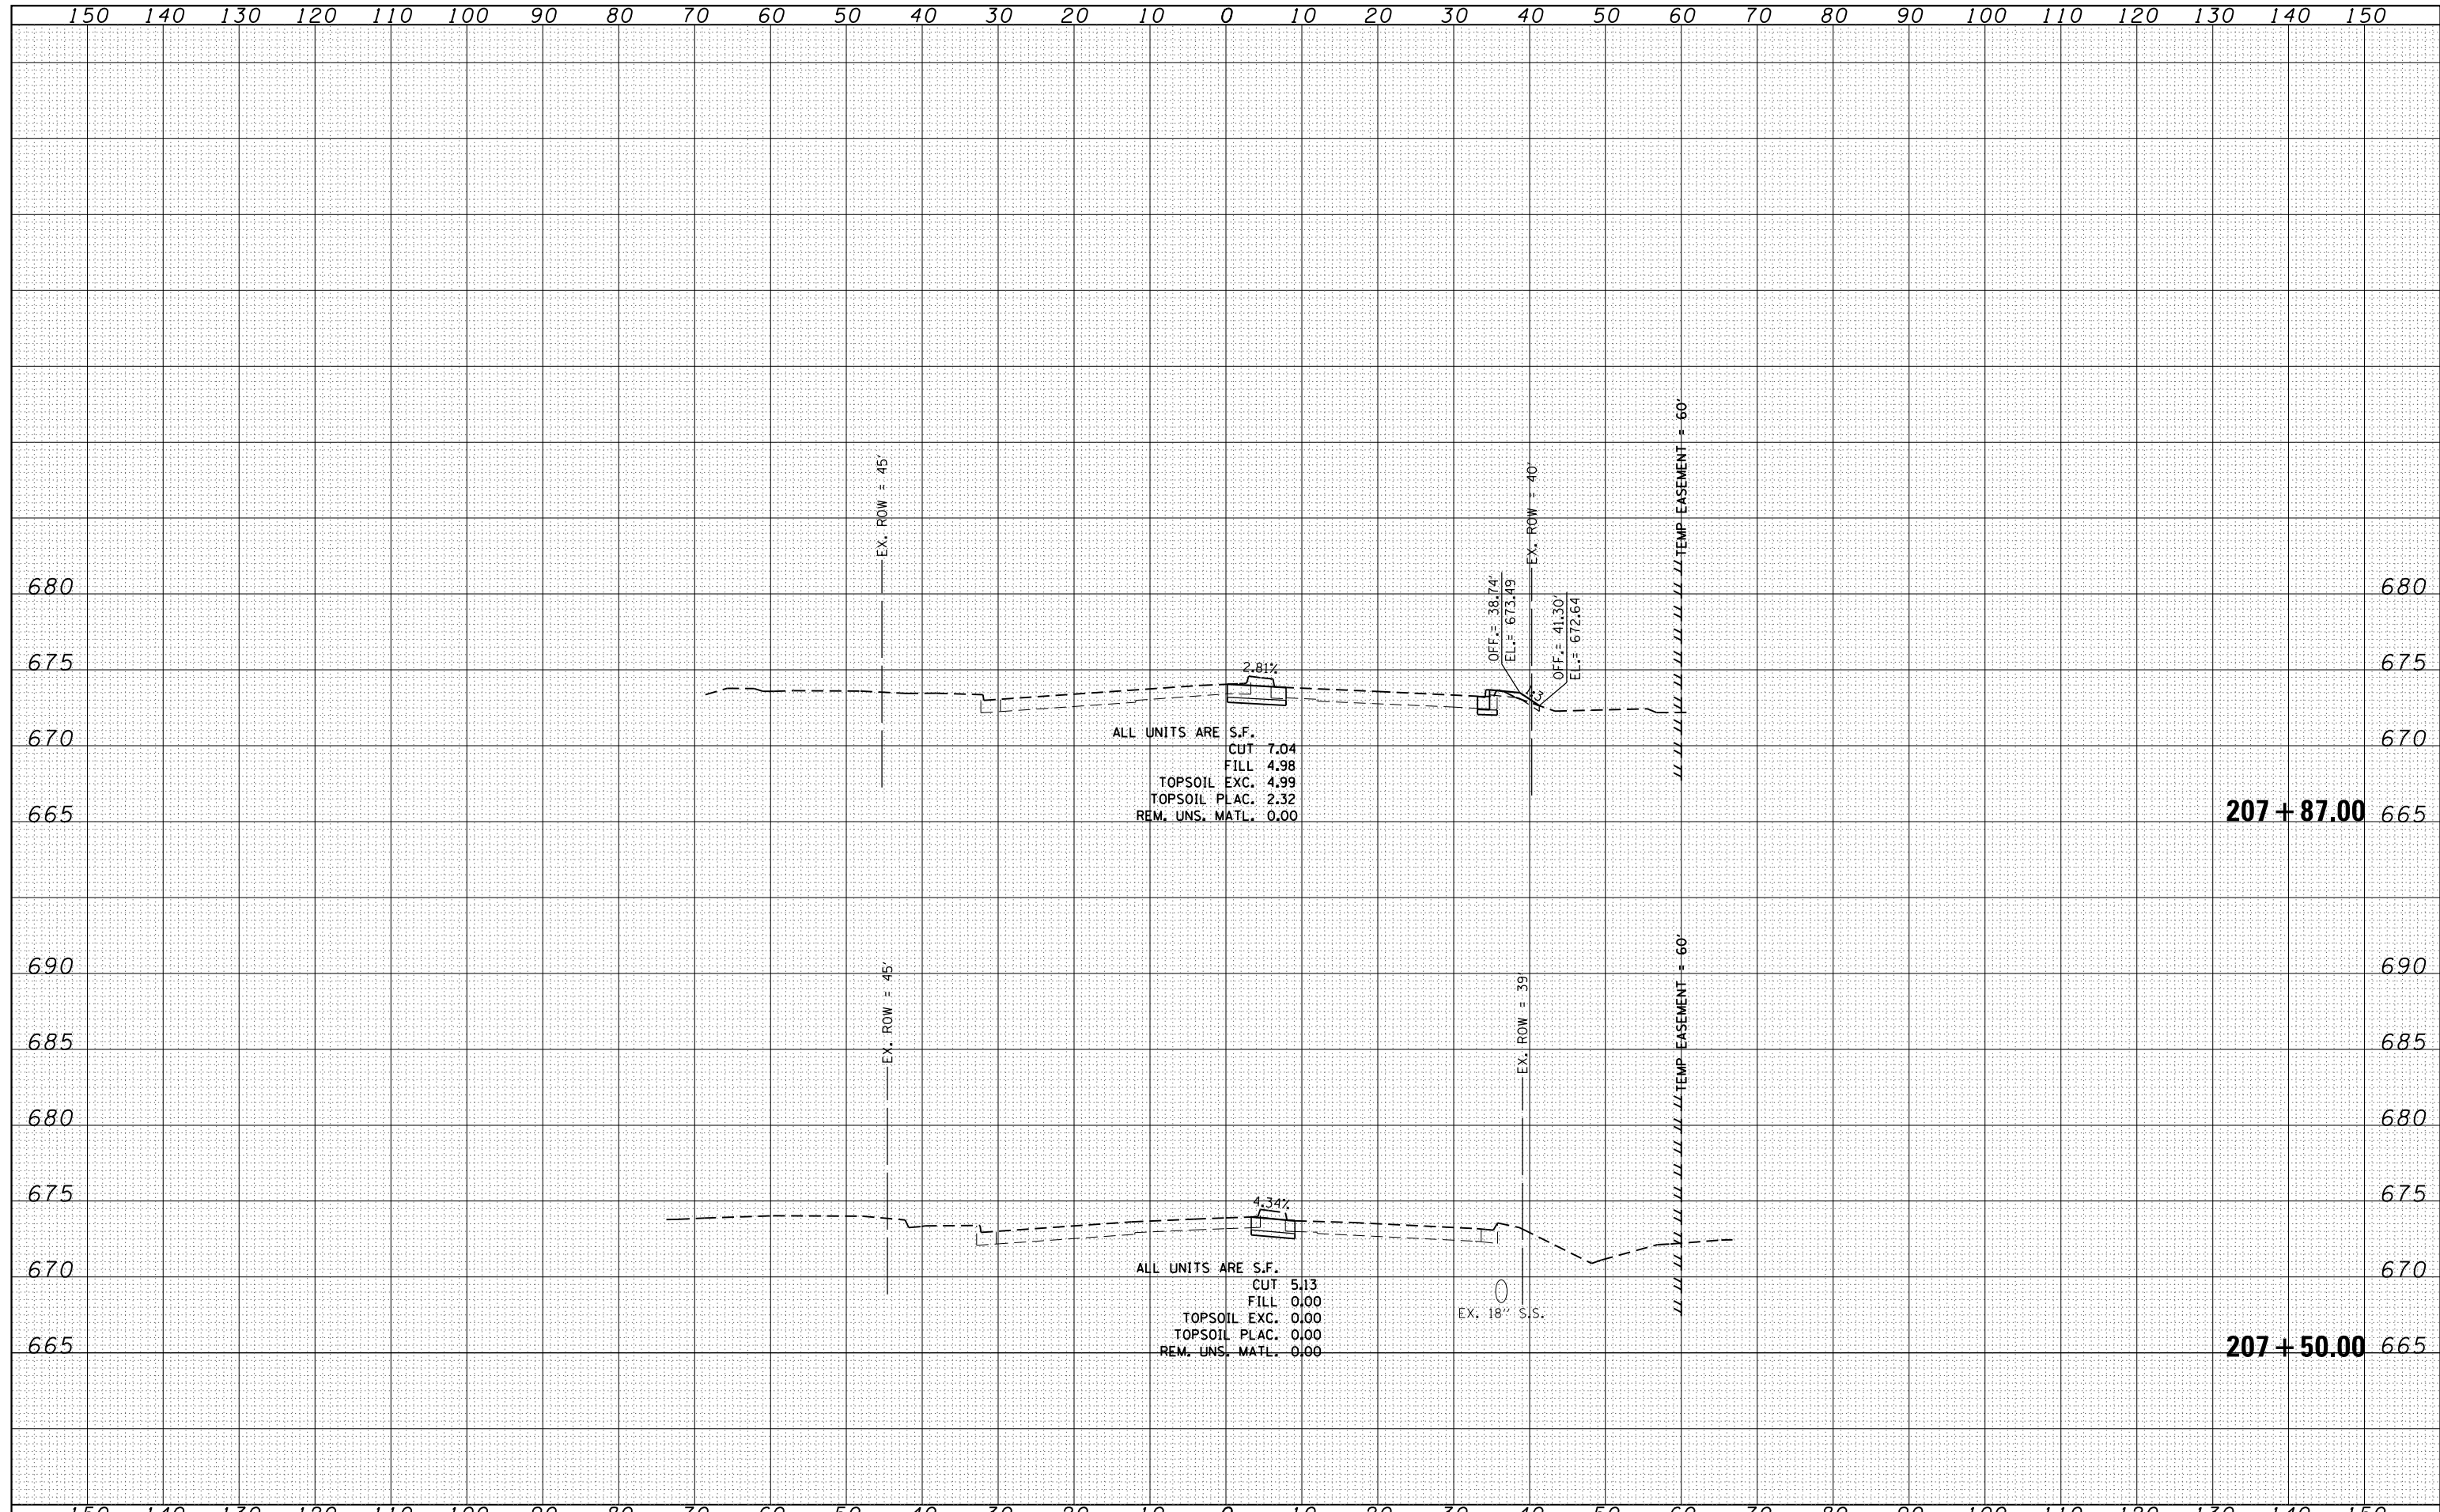

FILE NAME =	USER NAME = amanda.j	DESIGNED -	REVISIED -	<b>STATE OF ILLINOIS</b> <b>DEPARTMENT OF TRANSPORTATION</b>	<b>DOUGLAS ROAD PRE-STAGE CROSS SECTIONS</b>			F.A.P. RTE.	SECTION	COUNTY	TOTAL SHEETS	SHEET NO.	
st:\joi\6300-6399\6346\023\micras\sh\0160132-sh\1-xsprestage-doug.dgn	CHECKED -	REVISIED -	349					11 WRS-3	KENDALL	527	428		
PLOT SCALE = 20.0000' / in.	DRAWN -	REVISIED -	SCALE:			SHEET NO.	OF	SHEETS	STA. 207+50.00	TO STA. 207+87.00	FED. ROAD DIST. NO. 1 ILLINOIS FED. AID PROJECT		
PLOT DATE = 4/26/2012	CHECKED -	REVISIED -	CONTRACT NO. 60132										